



FRONT (WEST) ELEVATION

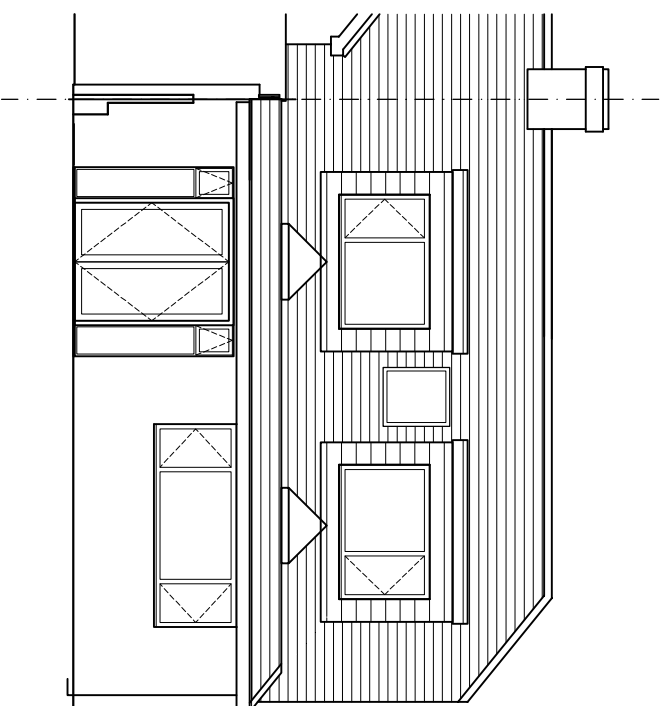

REAR (EAST) ELEVATION

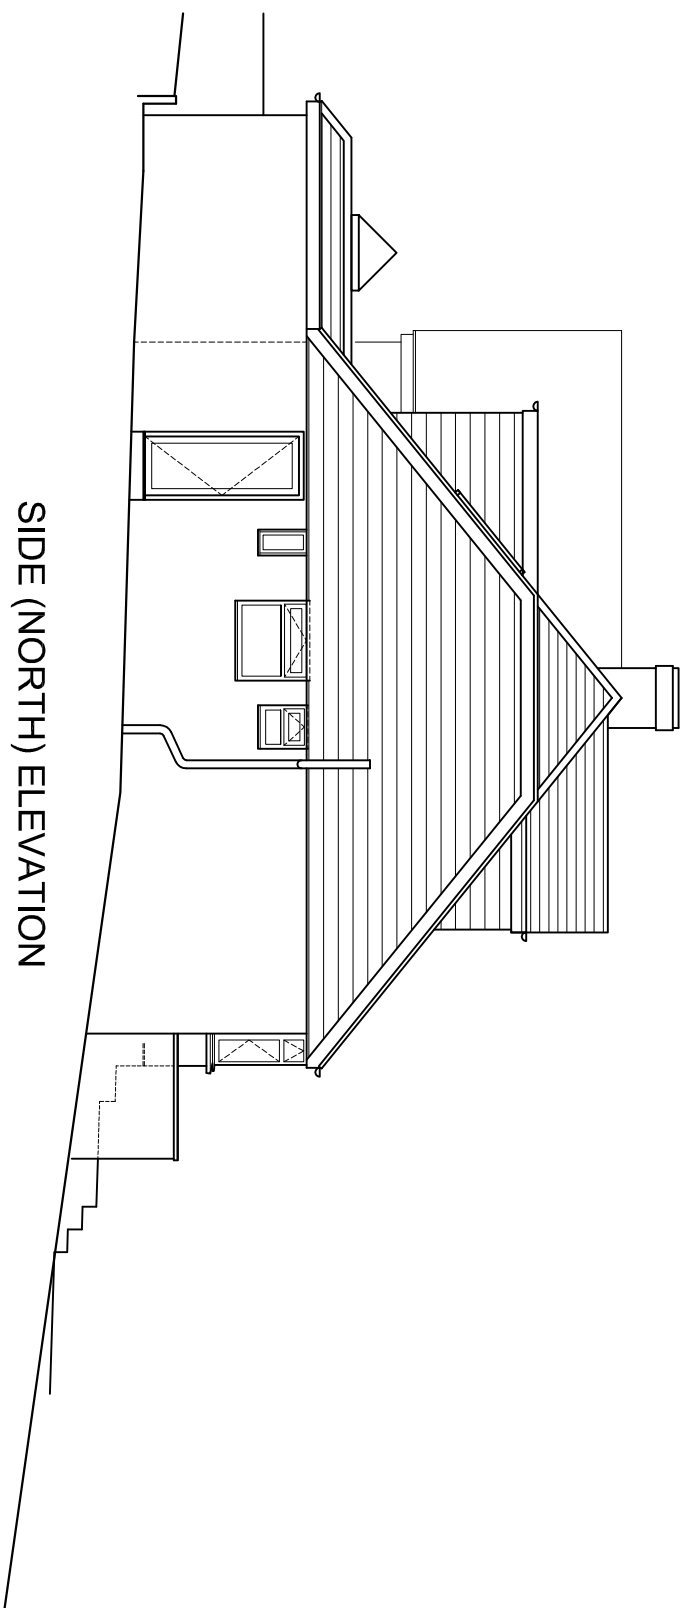

SIDE (NORTH) ELEVATION

10 metres @ 1:100 on A3

1 metre @ 1:100 on A3

rev.	date

These drawings should be approved by Local Authority Building Control or other appropriate checking Authority prior to commencement of the work.
No dimensions to be scaled from this drawing.
All dimensions to be checked on site.
This drawing is copyright.

client: **Joel McNally**


project: **3 Meadow Close, Rottingdean
Brighton & Hove**

drawing: **Proposed Elevations**

scale	date
1:100@A3	26.05.2023

drawn: **CH**

9 Kerton Road
Hove, East Sussex
BN3 9PG
tel: 01273 298217
fax: 01273 298217
e-mail: info@shirvingjames.co.uk

 **Claire Halgh
Associates Ltd**
CH 1189 /006 rev. **B**