



FRONT (WEST) ELEVATION

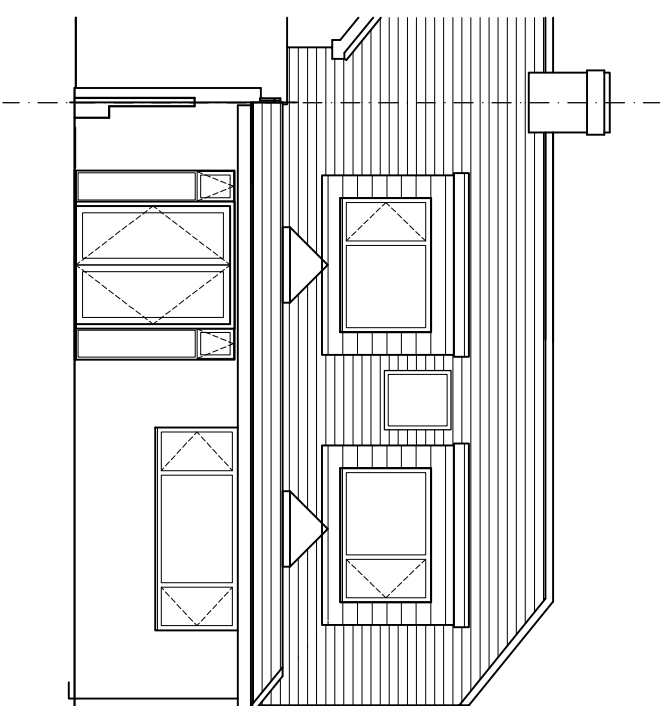


REAR (EAST) ELEVATION

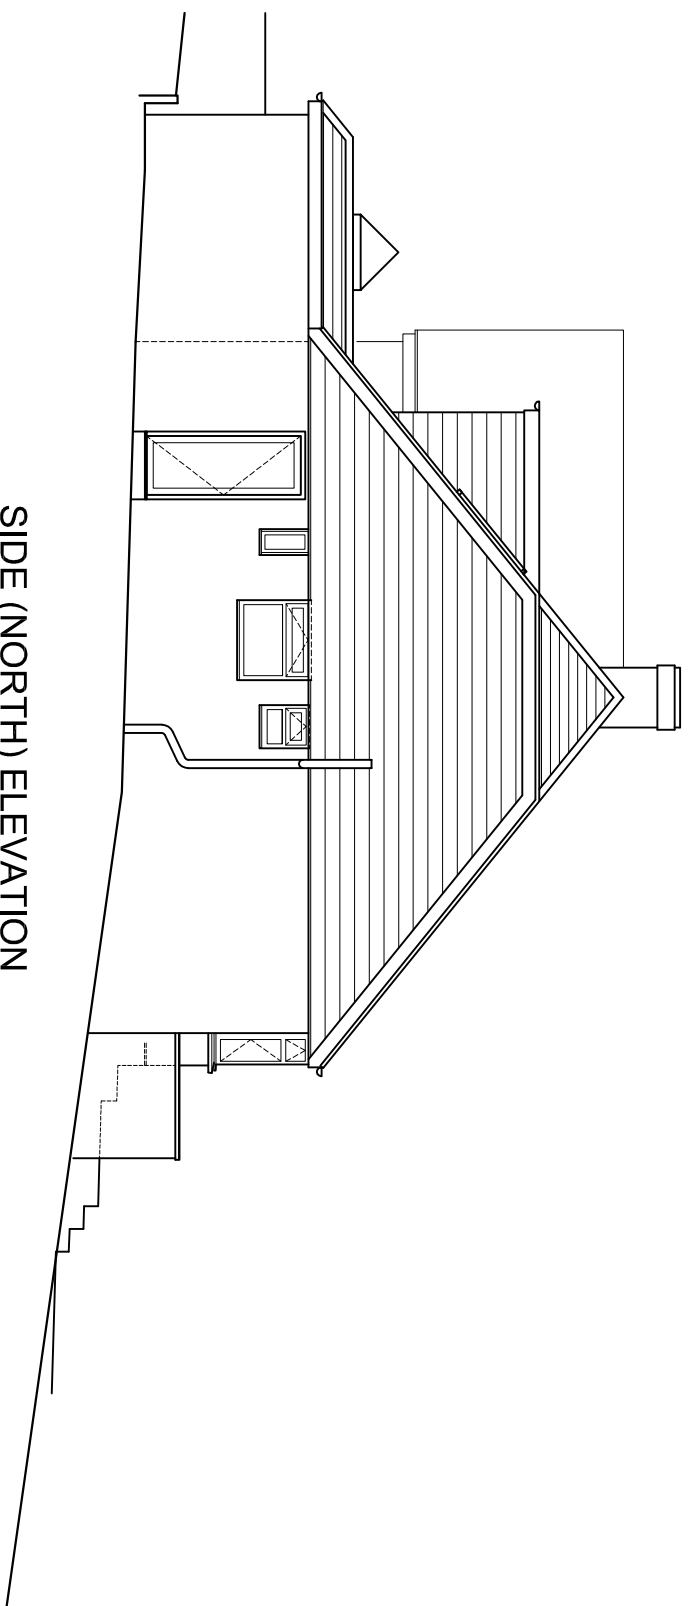

SIDE (NORTH) ELEVATION

1 metre @ 1:100 on A3

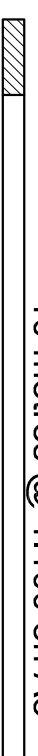

10 metres @ 1:100 on A3

rev.	date

These drawings should be approved by Local Authority Building Control or other appropriate checking Authority prior to commencement of the work.  
No dimensions to be scaled from this drawing.  
All dimensions to be checked on site.  
This drawing is copyright.

client: **Joel McNally**

project: **3 Meadow Close, Rottingdean  
Brighton & Hove**

drawing: **Existing Elevations**

scale: **1:100@A3** date: **23.08.2023**  
drawn: **CH**

9 Kerton Road  
Hove East Sussex  
BN3 9PG  
tel: 01273 298317  
fax: 01273 298317  
e-mail: info@sharphughesandsons.co.uk



**Claire Haigh  
Associates Ltd**

**CH 1189 /003**

rev. **A**