




SECTION A : A

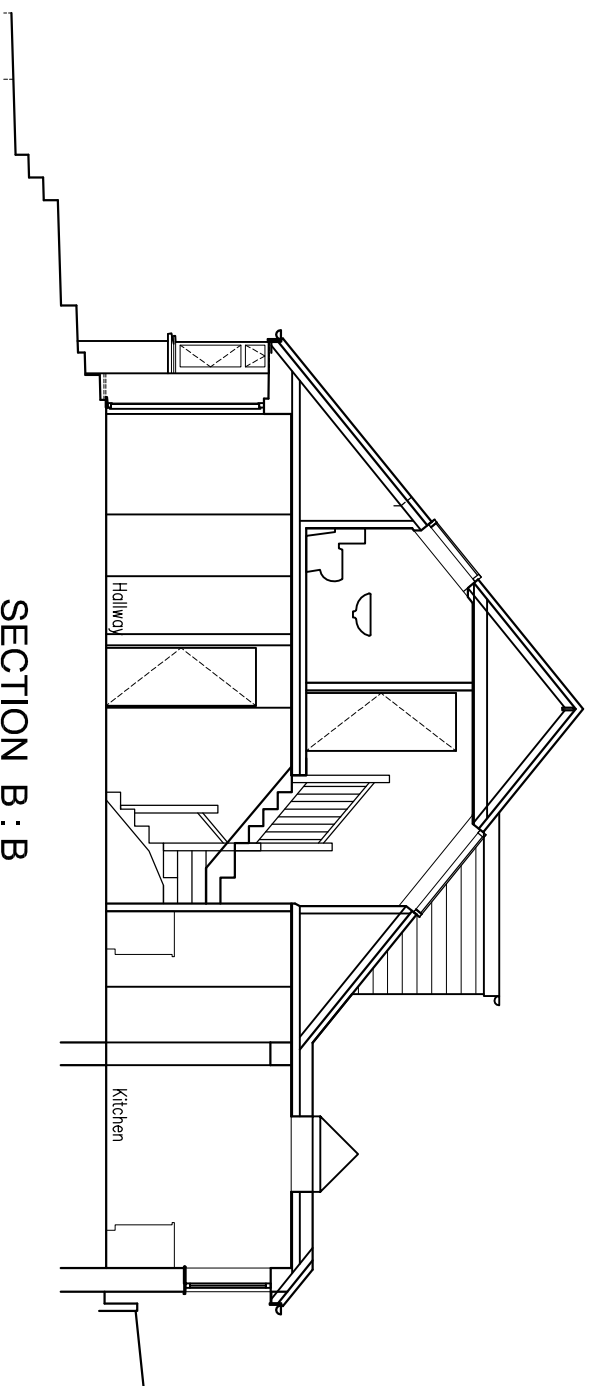

SECTION B : B

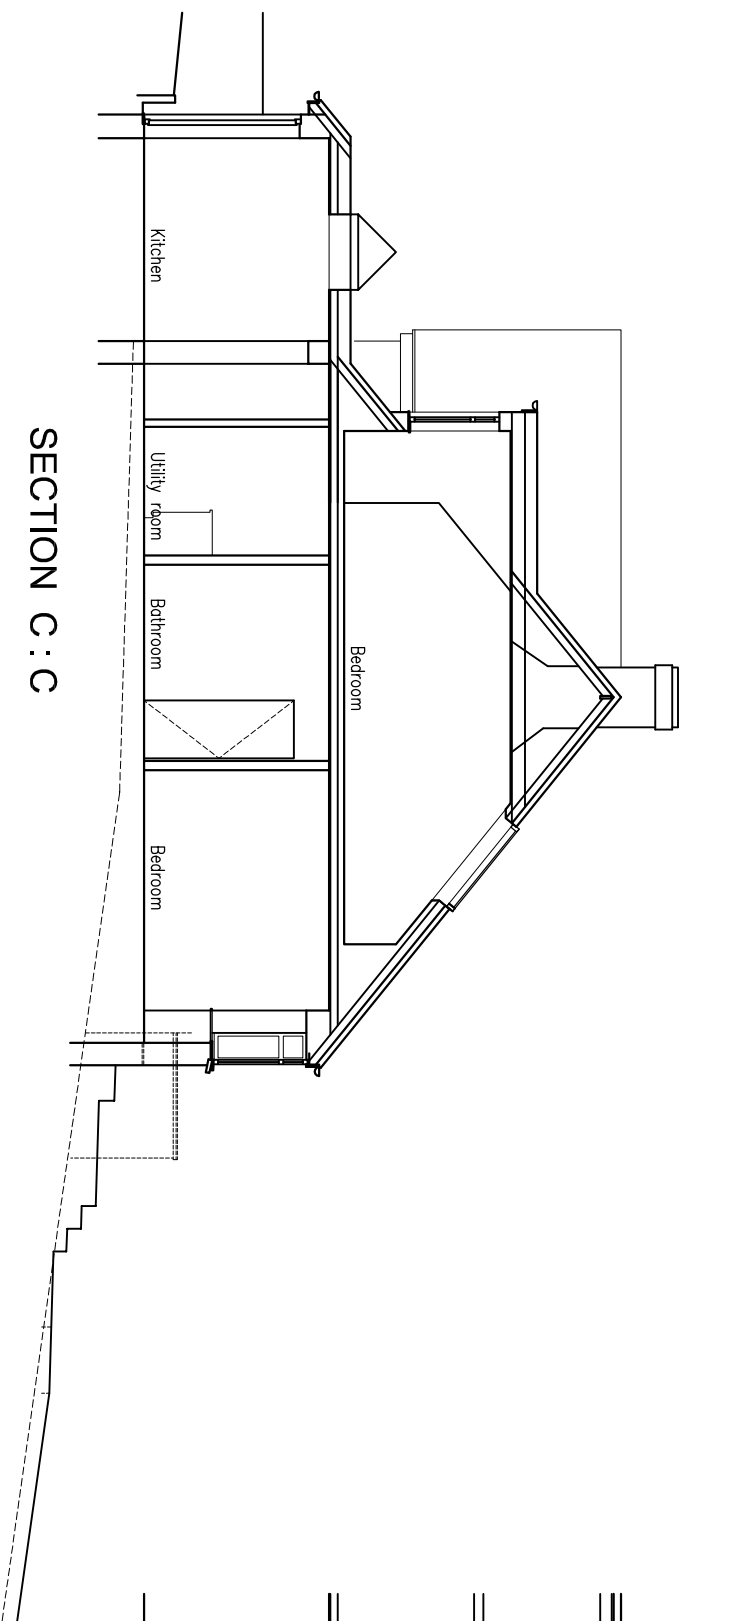

SECTION C : C

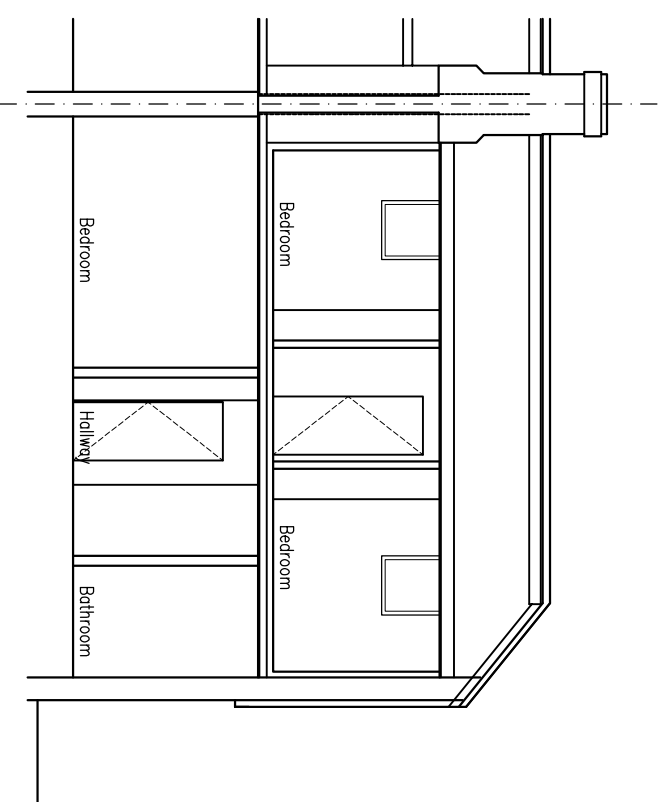

SECTION D : D

1 metre @ 1:100 on A3



10 metres @ 1:100 on A3

rev.	date

These drawings should be approved by Local Authority Building Control or other appropriate checking Authority prior to commencement of the work.  
No dimensions to be scaled from this drawing.  
This drawing is copyright.

client: **Joel McNally**

project: **3 Meadow Close, Rottingdean Brighton & Hove**

drawing: **Existing Sections**

scale	1:100@A3	date	23.08.2023
drawn	CH		

9 Kerton Road  
Rye, East Sussex  
BN9 9PG

tel: 01273 298217  
fax: 01273 298217  
e-mail: info@shirleyhughes.co.uk



**Claire Haight Associates Ltd**

**CH 1189 /004**

rev. **A**