




**EXISTING FRONT (NORTH) ELEVATION**  
SCALE 1:50

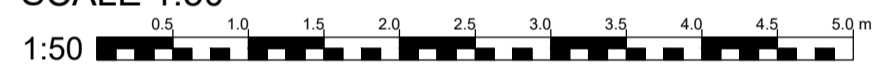


**EXISTING SIDE (EAST) ELEVATION**  
SCALE 1:50

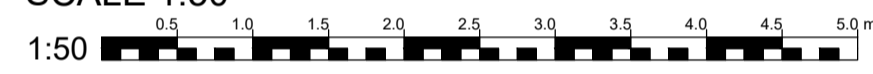

**EXISTING REAR (SOUTH) ELEVATION**  
SCALE 1:50

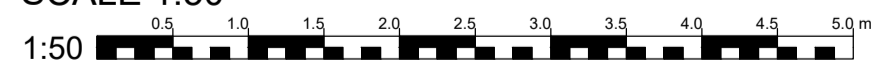

**EXISTING SIDE (WEST) ELEVATION**  
SCALE 1:50

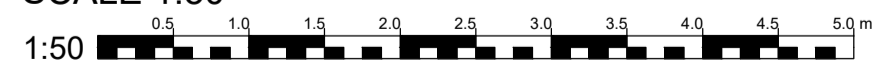

**OAKLEIGH**  
Mr CANNON  
& Mrs KENWARD

ROPLEY  
HAMPSHIRE  
SO24 0HB

REVISION	DATE	DESCRIPTION

PROJECT NO:

DRAWN BY:

CHK'D BY: HBR


TITLE

Existing Elevations

**WR.PA.23.03.2020**

Scale: 1:50 @ A1

COPYRIGHT IN THIS DRAWING REMAINS WITH WATERMAN RADCLIFFE LTD AND NO EXPRESS OR IMPLIED LICENSE IS GRANTED BY WAY OF THIS DRAWING OR OTHERWISE TO REPRODUCE / USE THIS DRAWING OR THE DESIGN CONTAINED IN IT

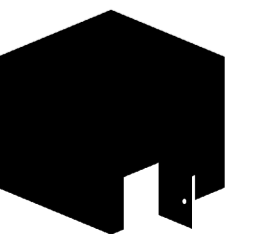

**waterman radcliffe ltd**  
architectural services

Oakings, Oakhanger, Bordon, Hampshire, GU35 9JH  
E: HBRADCLIFFE@BTINTERNET.COM M: 44 (0) 7581 288 794