



Proposed side elevation (west)

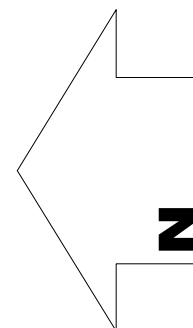

Existing side elevation (west)

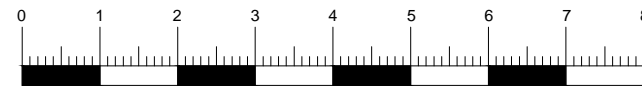

PROJECT
 Proposed garage conversion to habitable
 accommodation.
 Hawkstone Swelling Hill Ropley
 ALRESFORD SO24 0DA

CLIENT
 C Bryden

DRAWING
 Proposed existing side elevation

SCALE 1:100 @ A3 DRAWN 8/23 CHECKED gj

DRAWING NO. 0802 - SK-002 REV -

CAD NO. C:\ACTION\HZ\0801\DRAWINGS