
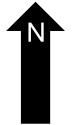
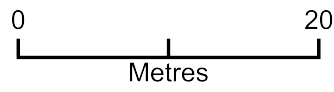


# 20a Beachfield Road Garden Building

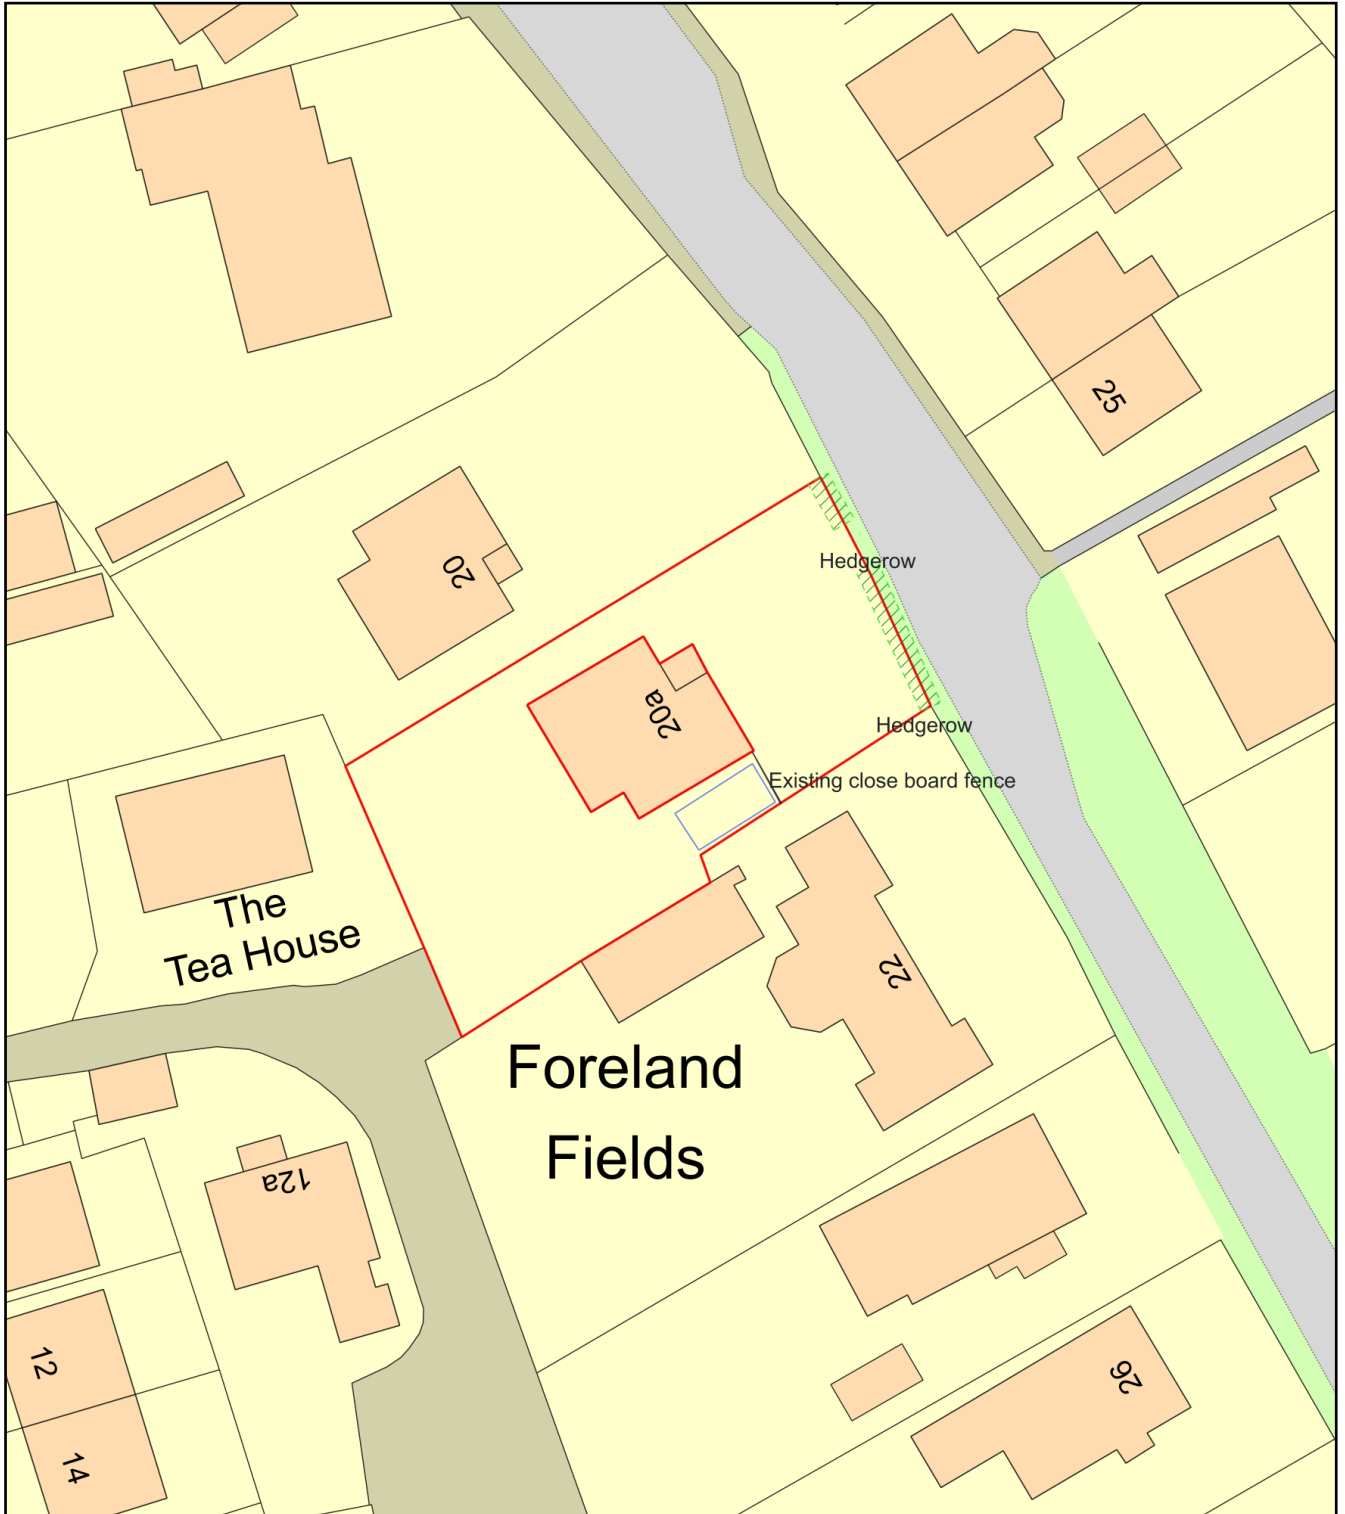

Plan Produced for: Joanna Seward

Date Produced: 03 Aug 2023

Plan Reference Number: TQRQM23215144553190

Scale: 1:500 @ A4