




**PLANNING**

The use of this data by the recipient acts as an agreement of the following statements. Do not use this data if you do not agree.  
 All features are approximate and subject to clarification by a detailed topographical survey, statutory service enquiries and confirmation of the legal boundaries.  
 Do not scale the drawing.  
 Use figured dimensions in all cases.  
 Check all dimensions on site.  
 Report any discrepancies in writing before proceeding.

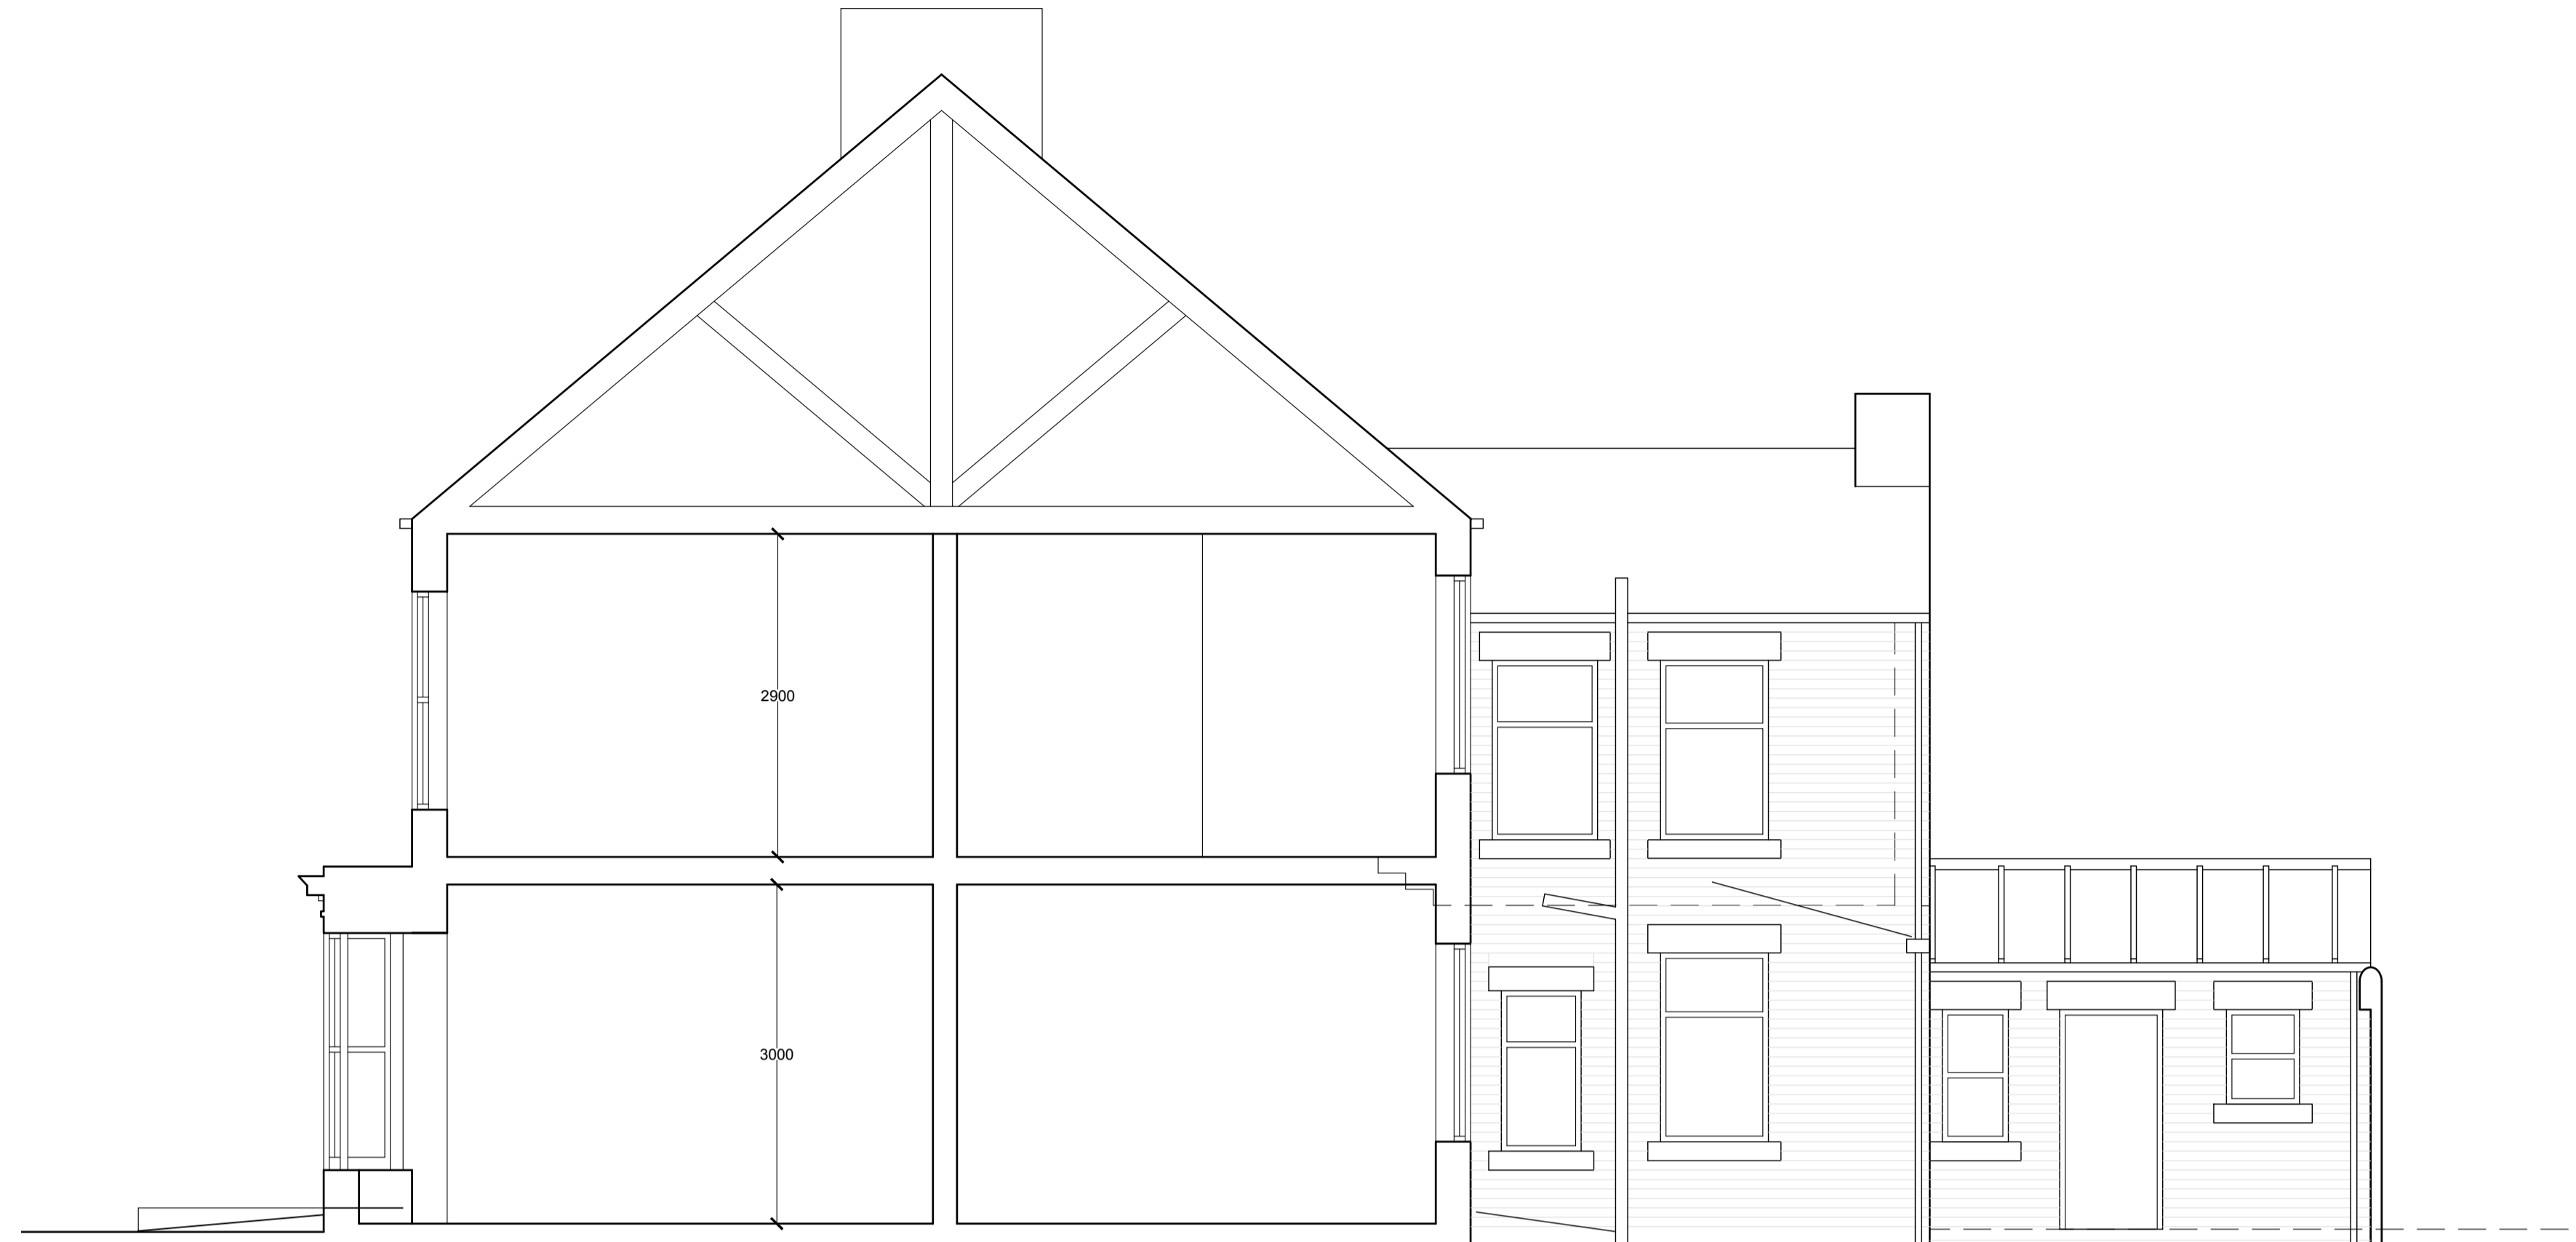


**Side Elevation / Section**

1:50



**Front Elevation (Stanley Street)**

1:50

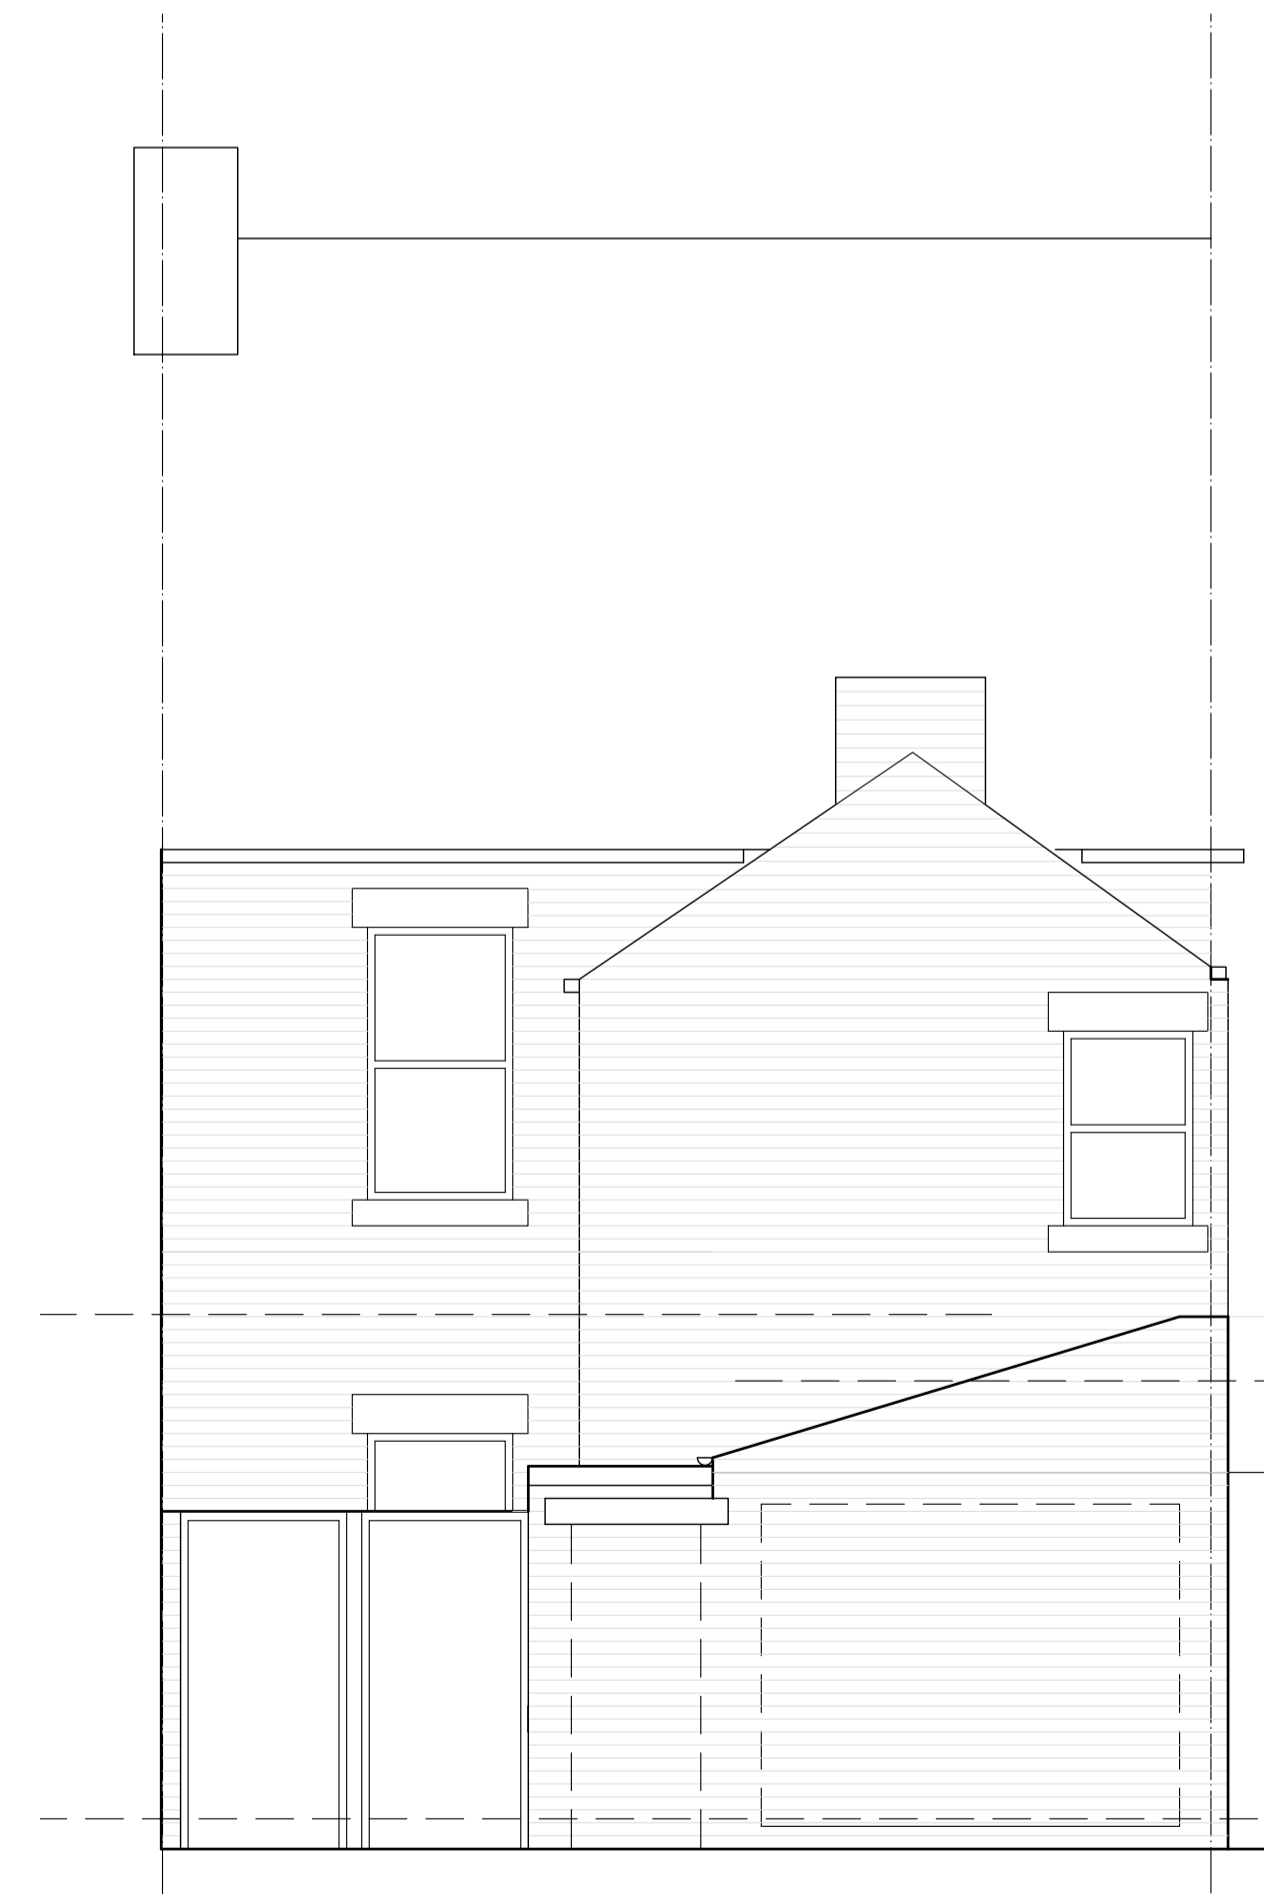

**Rear Elevation / Back Lane**

1:50

02	19.10.22	Office to 1 bed flat.	DH
01	03.10.19	First Issue	DH

REV	DATE	DESCRIPTION	BY
-----	------	-------------	----

**Harland Architecture**  
 Architecture and Design

T: 0191 280 1767  
 E: info@harch.co.uk

<b>FIRST FLOOR</b>		
<b>14 STANLEY STREET, BLYTH</b>		
PROPOSED ELAVATIONS / SECTIONS		
DR: DH	(A1) 1:50	03.10.19
<b>200</b>	<b>200:02</b>	<b>02</b>