
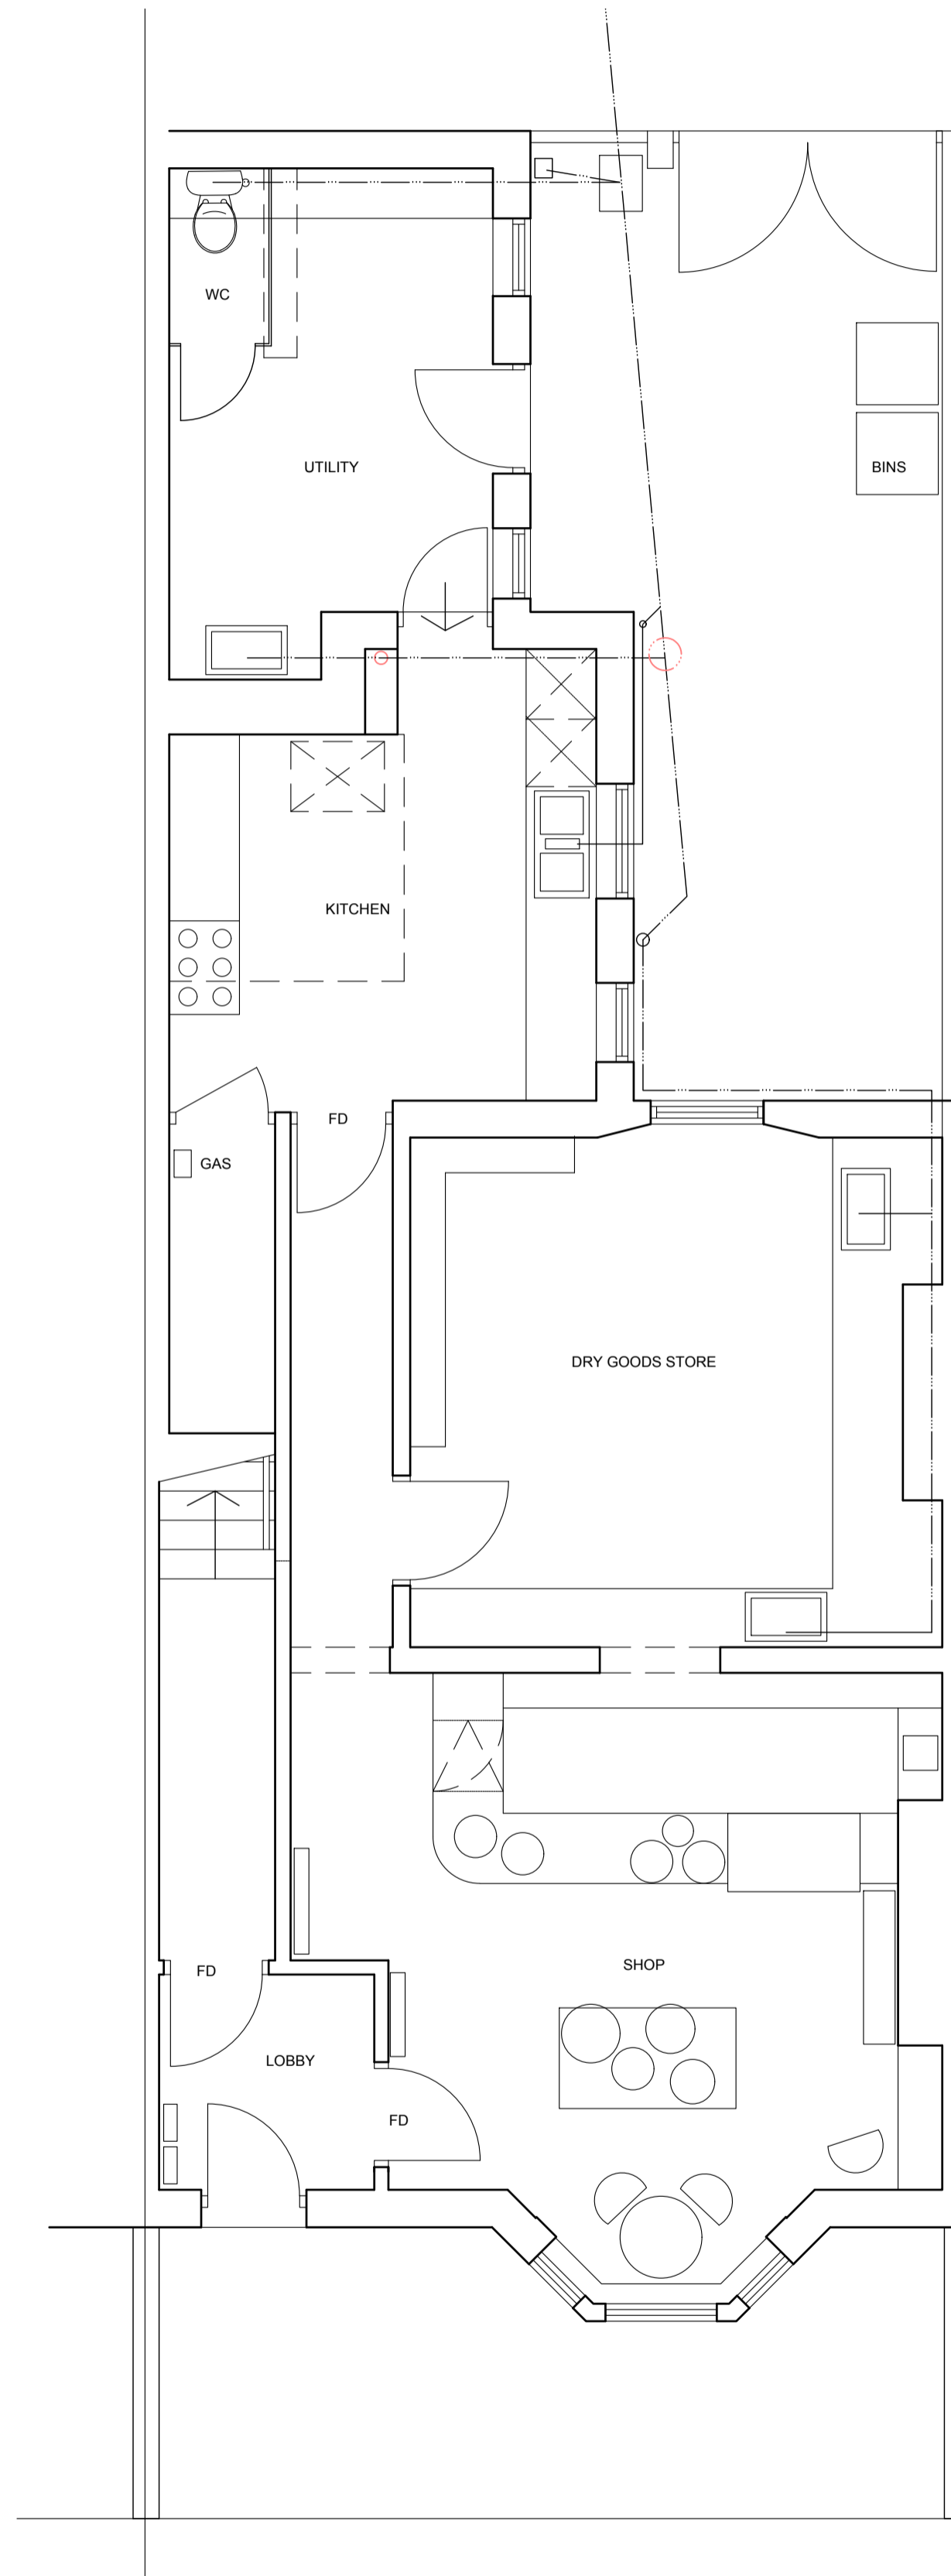


PLANNING

The use of this data by the recipient acts as an agreement of the following statements. Do not use this data if you do not agree.


All features are approximate and subject to clarification by a detailed topographical survey, statutory service enquiries and confirmation of the legal boundaries.

Do not scale the drawing.
Use figured dimensions in all cases.
Check all dimensions on site.
Report any discrepancies in writing before proceeding.

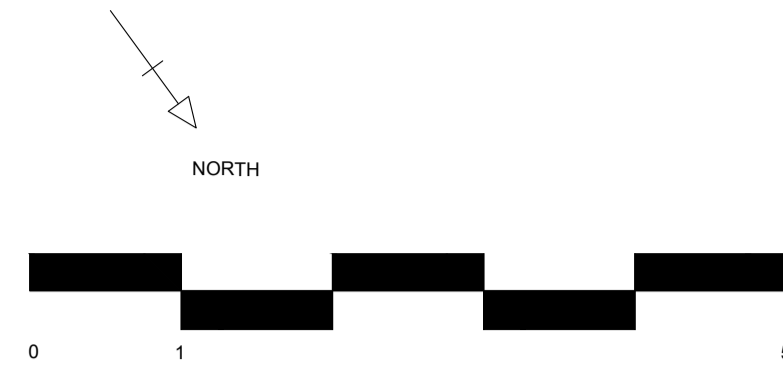

Ground Floor Plan

1:50

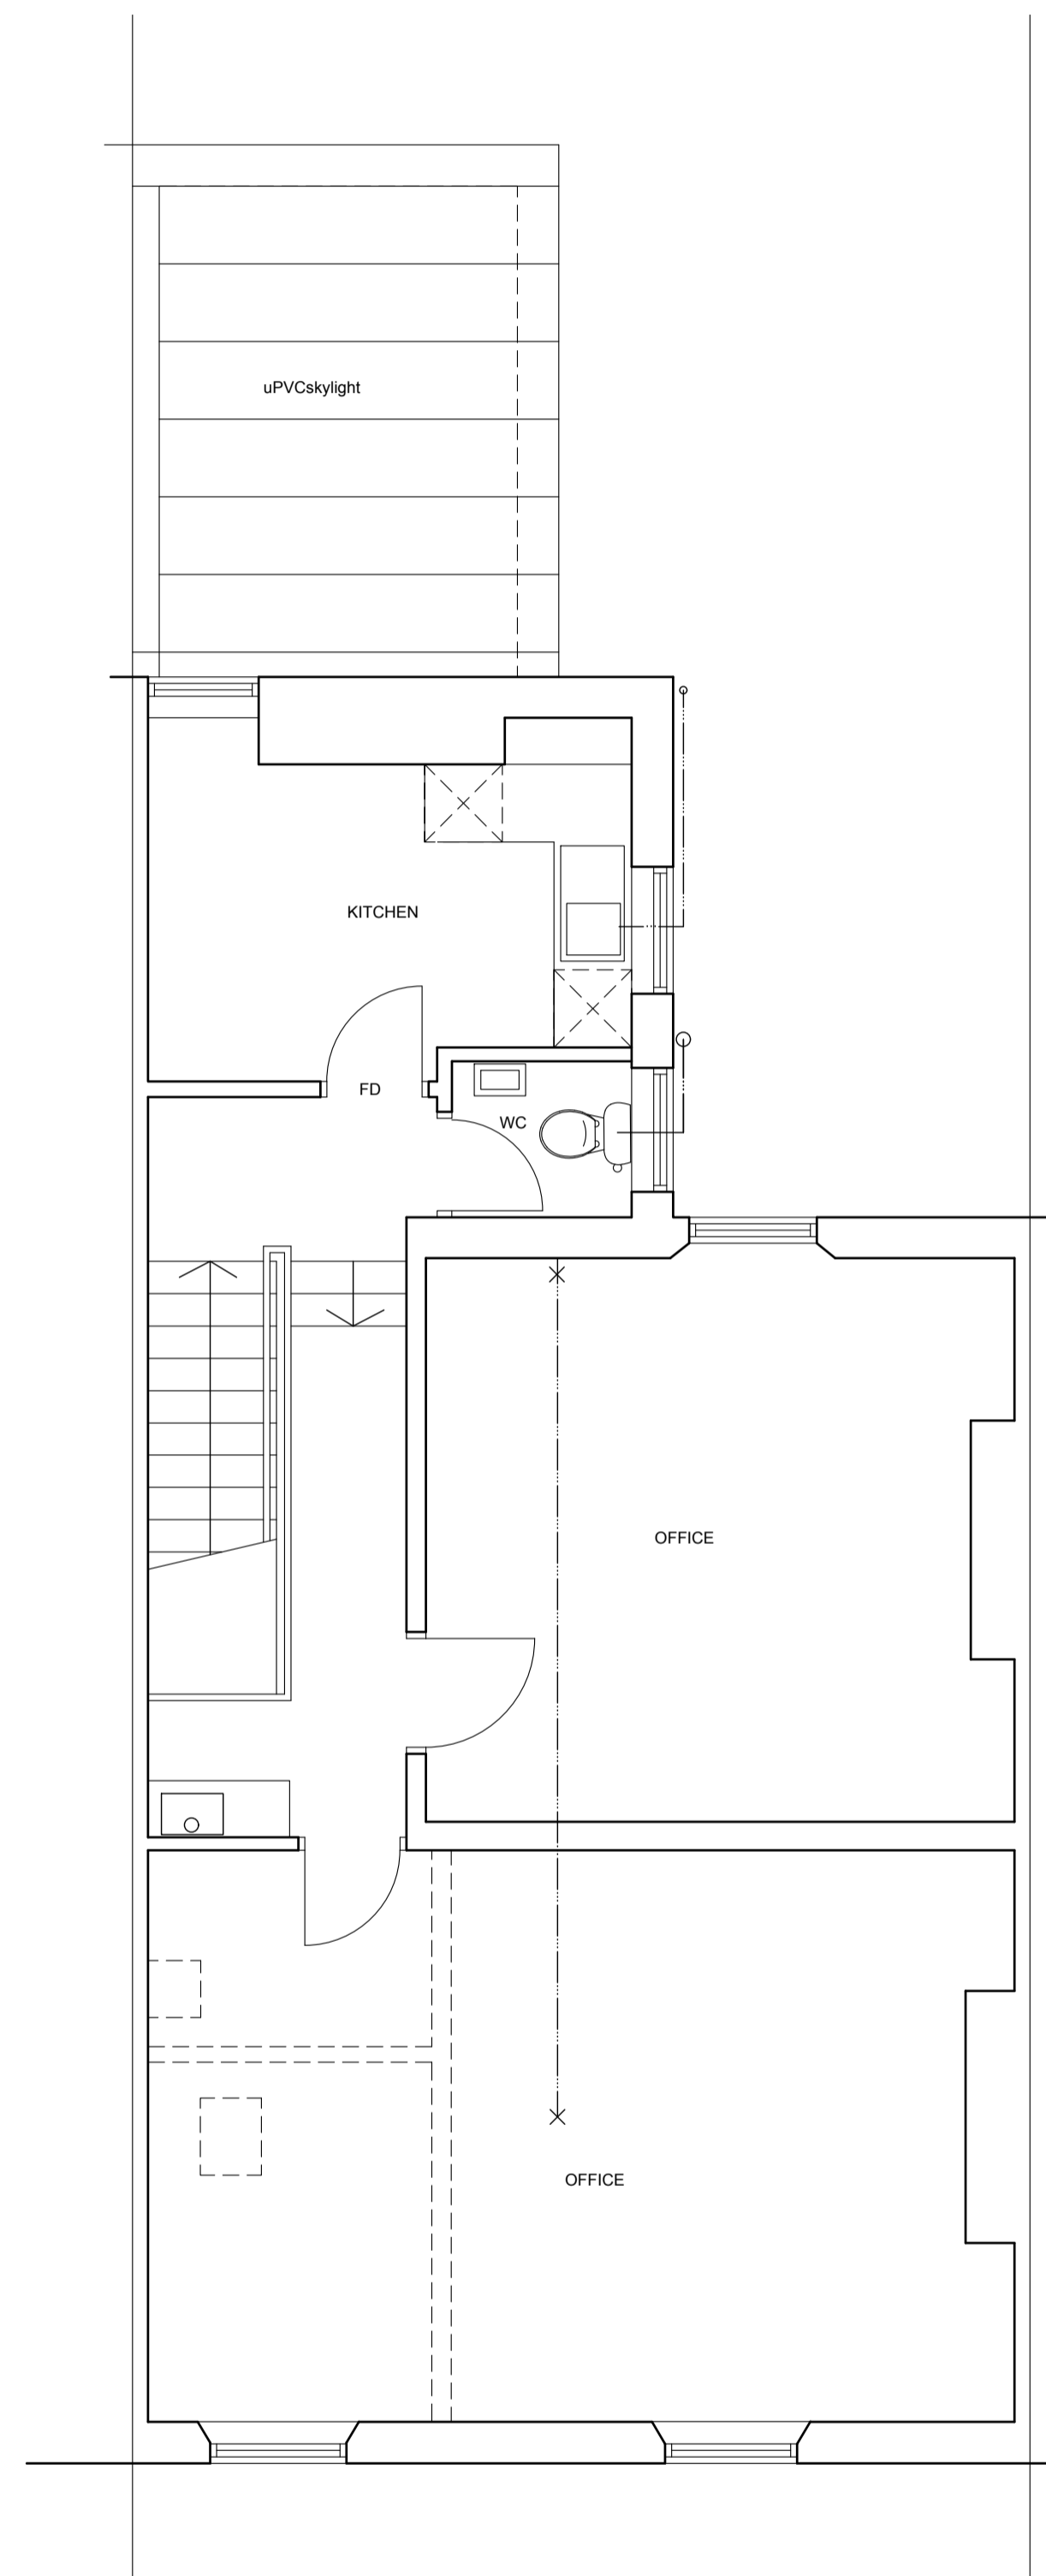

First Floor Plan

1:50

02	10.10.19	Building Control discussions.	DH
01	26.09.19	First Issue	DH

REV	DATE	DESCRIPTION	BY
-----	------	-------------	----

Harland Architecture
Architecture and Design

T: 0191 280 1767
E: info@harch.co.uk

14 STANLEY STREET			
BLYTH			
PROPOSED FLOOR PLANS			
DR: DH	(A1) 1:50	26.09.19	
200	200:01	02	