



**PLANNING**

The use of this data by the recipient acts as an agreement of the following statements. Do not use this data if you do not agree.  
 All features are approximate and subject to clarification by a detailed topographical survey, statutory service enquiries and confirmation of the legal boundaries.  
 Do not scale the drawing.  
 Use figured dimensions in all cases.  
 Check all dimensions on site.  
 Report any discrepancies in writing before proceeding.




**Side Elevation / Section**

1:50



**Front Elevation (Stanley Street)**

1:50

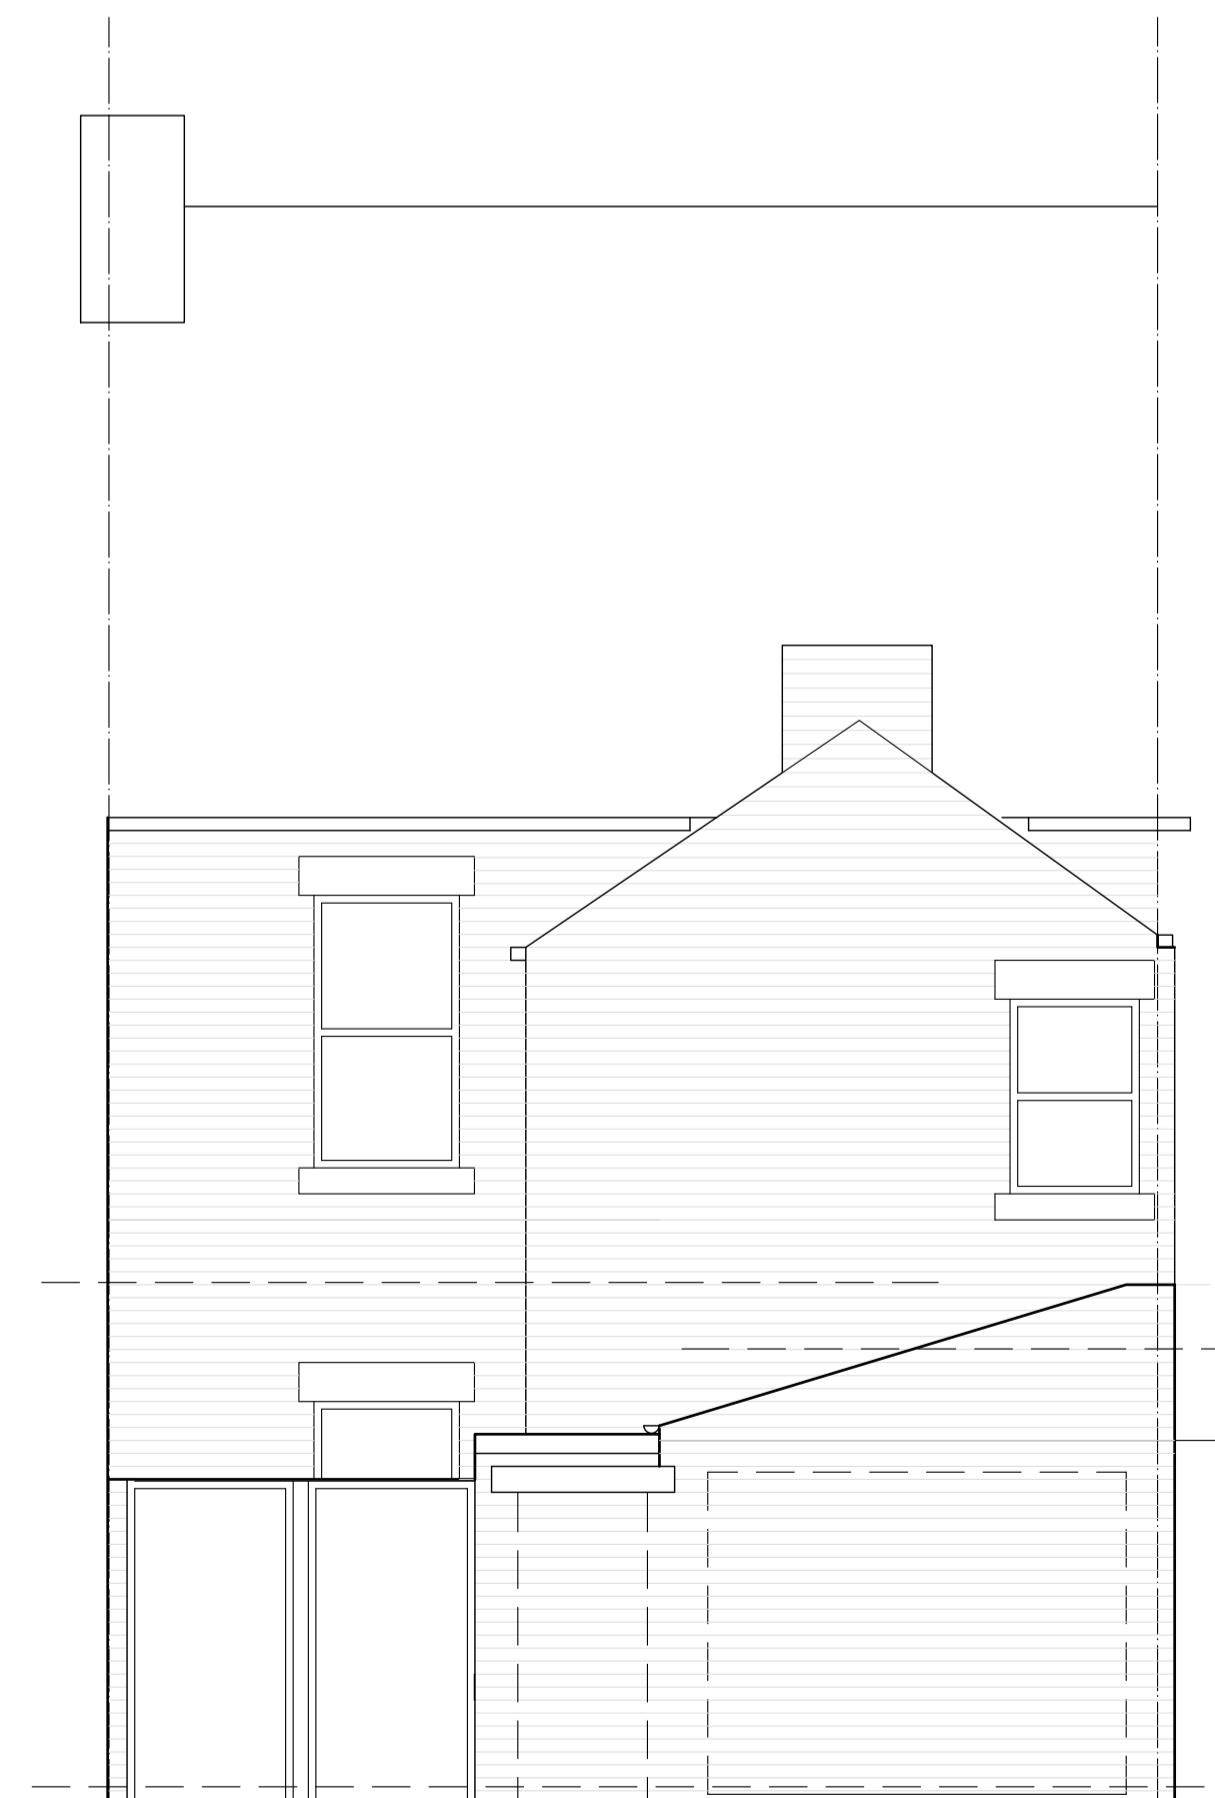

**Rear Elevation / Back Lane**

1:50

02 19.10.22 Updated to reflect use. DH  
 01 21.10.22 First Issue DH

REV	DATE	DESCRIPTION	BY
02	19.10.22	Updated to reflect use.	DH
01	21.10.22	First Issue	DH

**Harland Architecture**  
 Architecture and Design

T: 0191 280 1767  
 E: info@harch.co.uk

FIRST FLOOR		
14 STANLEY STREET, BLYTH		
EXISTING ELAVATIONS / SECTIONS		
DR: DH	(A1) 1:50	03.10.19
<b>200</b>	<b>100:02</b>	<b>02</b>