


NOTES:
 Copyright Dovetail Building Consultants Ltd.
 This drawing is issued for the purposes of obtaining local authority approval and should not be used for construction.
 Do not scale from this drawing. All dimensions are to be verified on site.

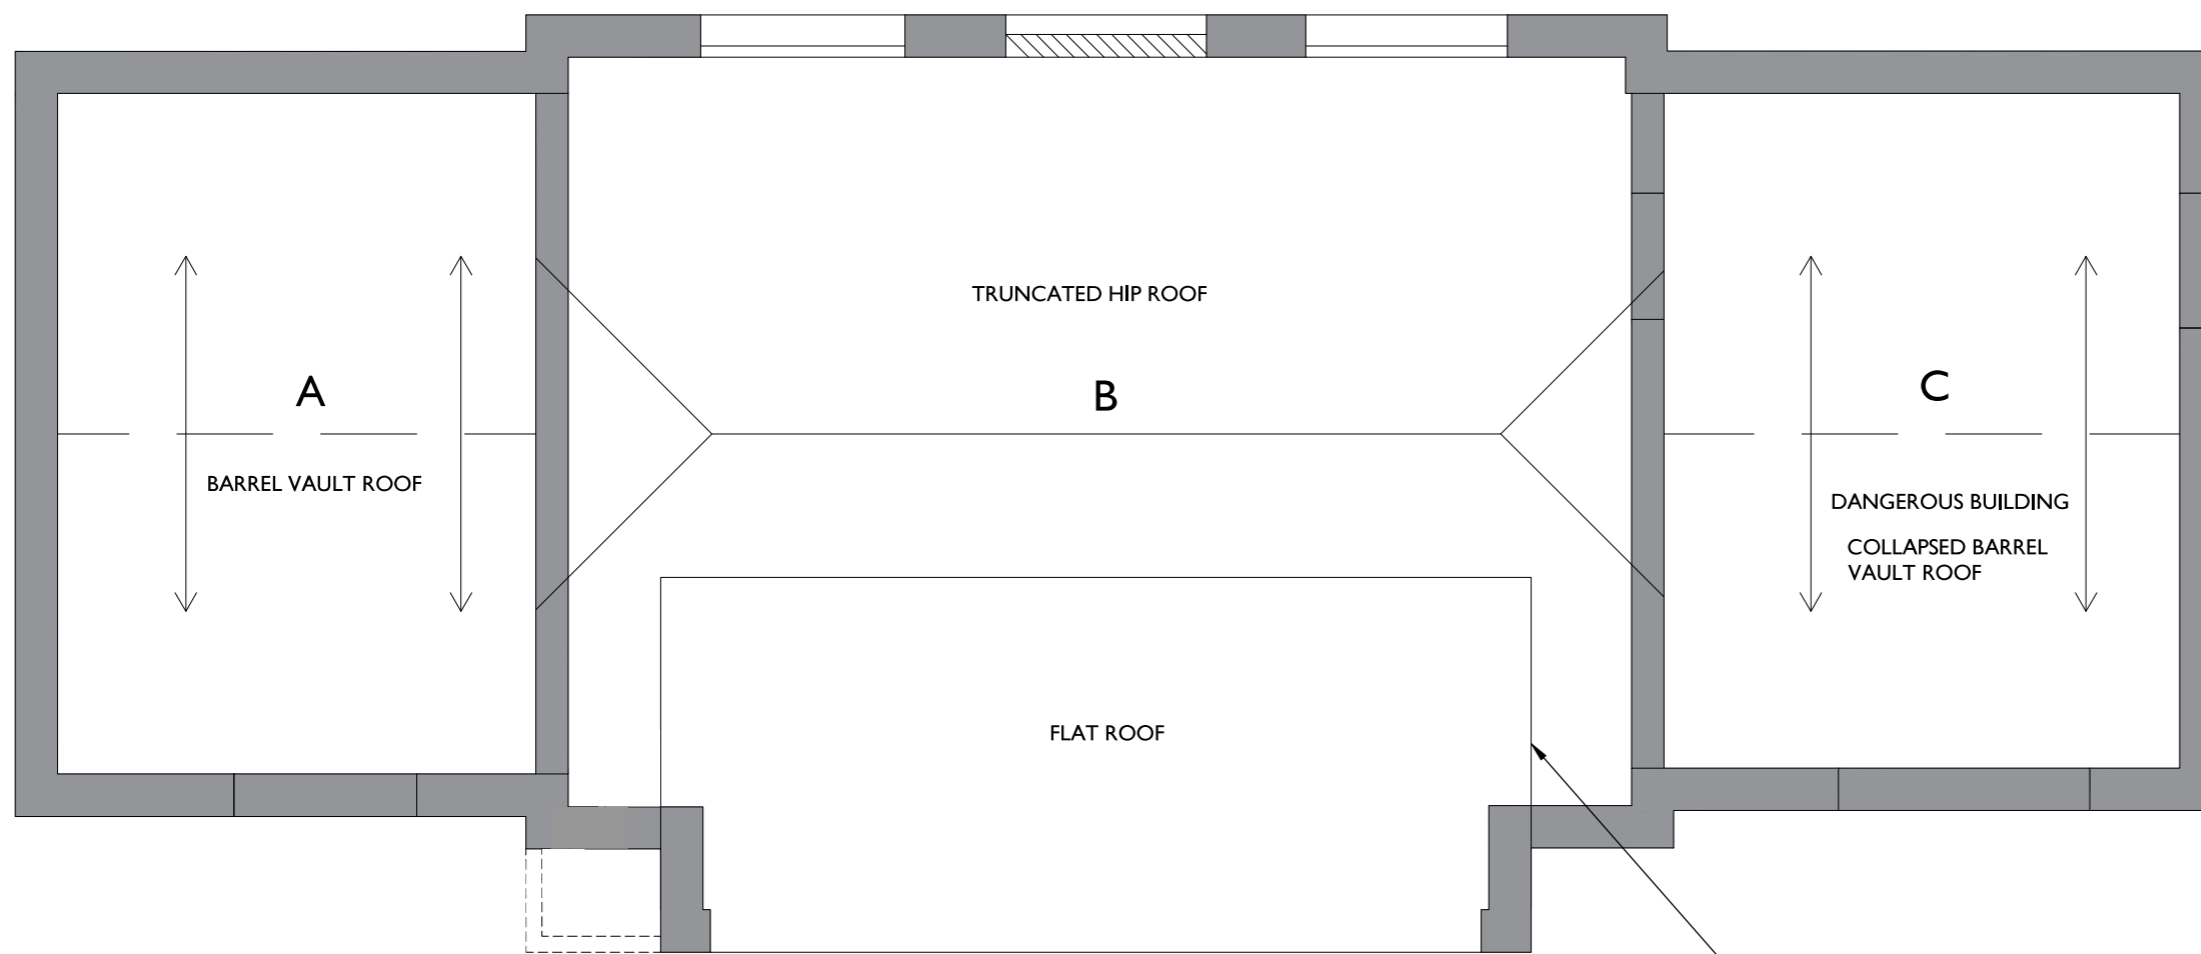

A
 BARREL VAULT ROOF

TRUNCATED HIP ROOF

B


C
 DANGEROUS BUILDING
 COLLAPSED BARREL
 VAULT ROOF

FLAT ROOF

NEW TIMBER DORMER CHEEK

FRONT ENTRANCE

SCALE 1:25
 0 1m 2m

T1	21.03.22	TENDER ISSUE
Rev.	Date	Notes
 <small>Dovetail Building Consultants Ltd Severnside Business Centre 15 Lime Tree Walk Severnside Park T14 3 1TH</small>		
Project Eton Borehole Tangier La SL4 6AZ		
Drawing Existing Roof Layout		
Date	Drawn by	Scales
21.03.22	JB	As marked @ AI
Status		TENDER
Drawing No.		Rev.
3288-AS2		T1