



NOTES:  
 Copyright Dovetail Building Consultants Ltd.  
 This drawing is issued for the purposes of obtaining local authority approval and should not be used for construction.  
 Do not scale from this drawing. All dimensions are to be verified on site.

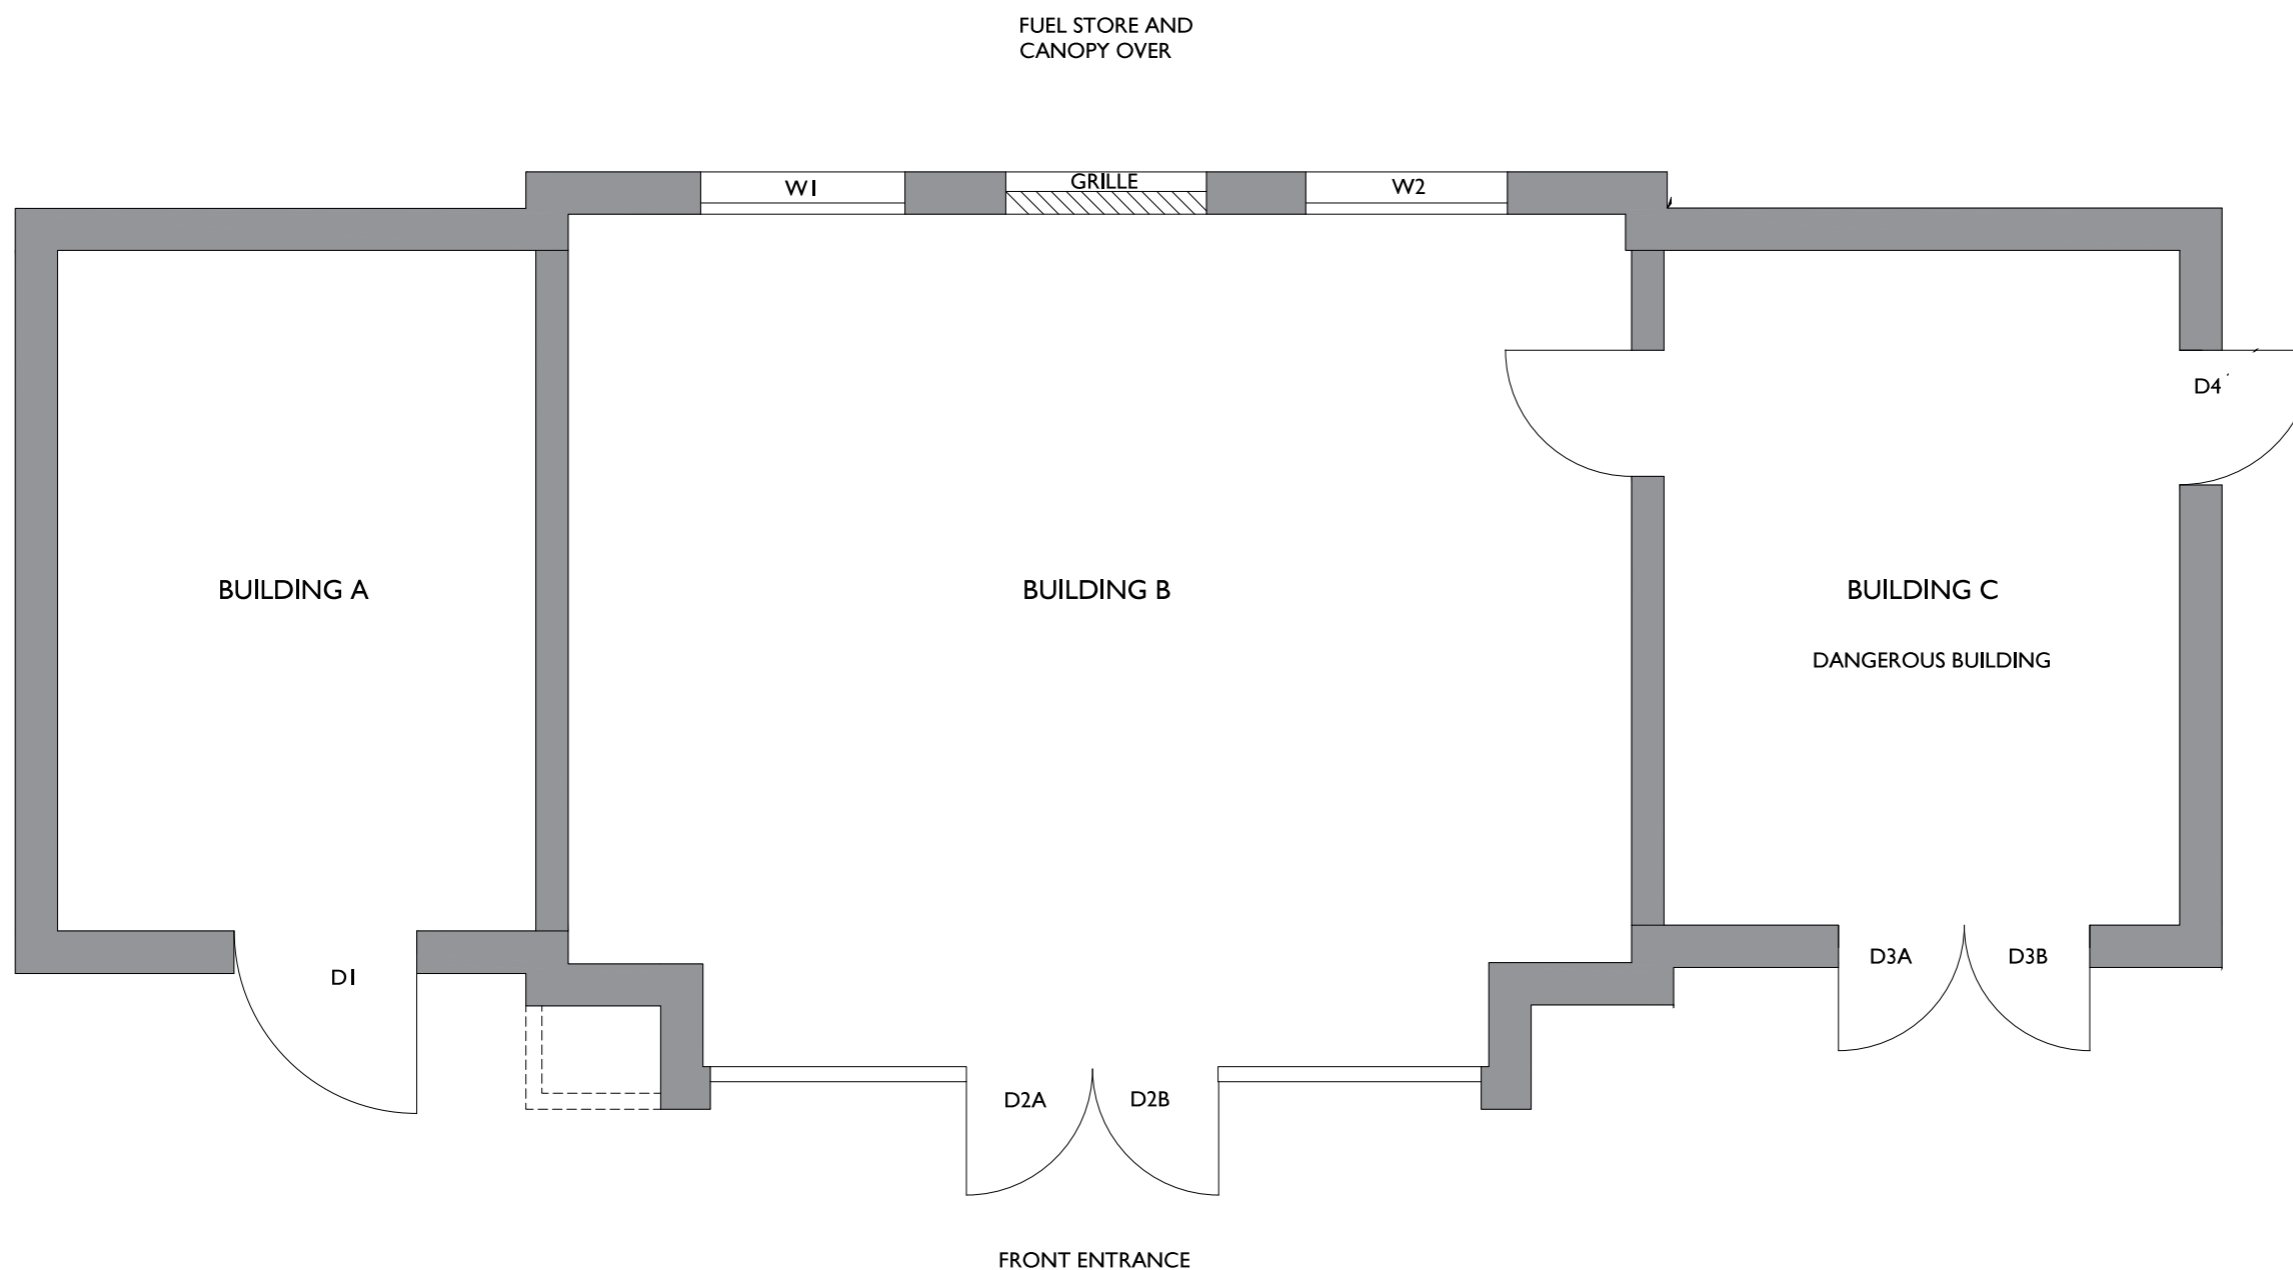

SCALE 1:25 0 1m 2m

T1	21.03.22	TENDER ISSUE
Rev.	Date	Notes
 <small>Dovetail Building Consultants Ltd          Severnside Business Centre          15 Lime Tree Walk          Severnside Park          T14 3 1TH</small>		
Project Eton Borehole Tangier La SL4 6AZ		
Drawing Existing Layout		
Date 21.03.22	Drawn by JB	Scales As marked @ AI
Status <b>TENDER</b>		
Drawing No. 3288-ASI		Rev. T1