


FERLINGINGMERE HOUSE, 18 ST MARYS ROAD, MEARE, SOMERSET
LOCATION PLAN

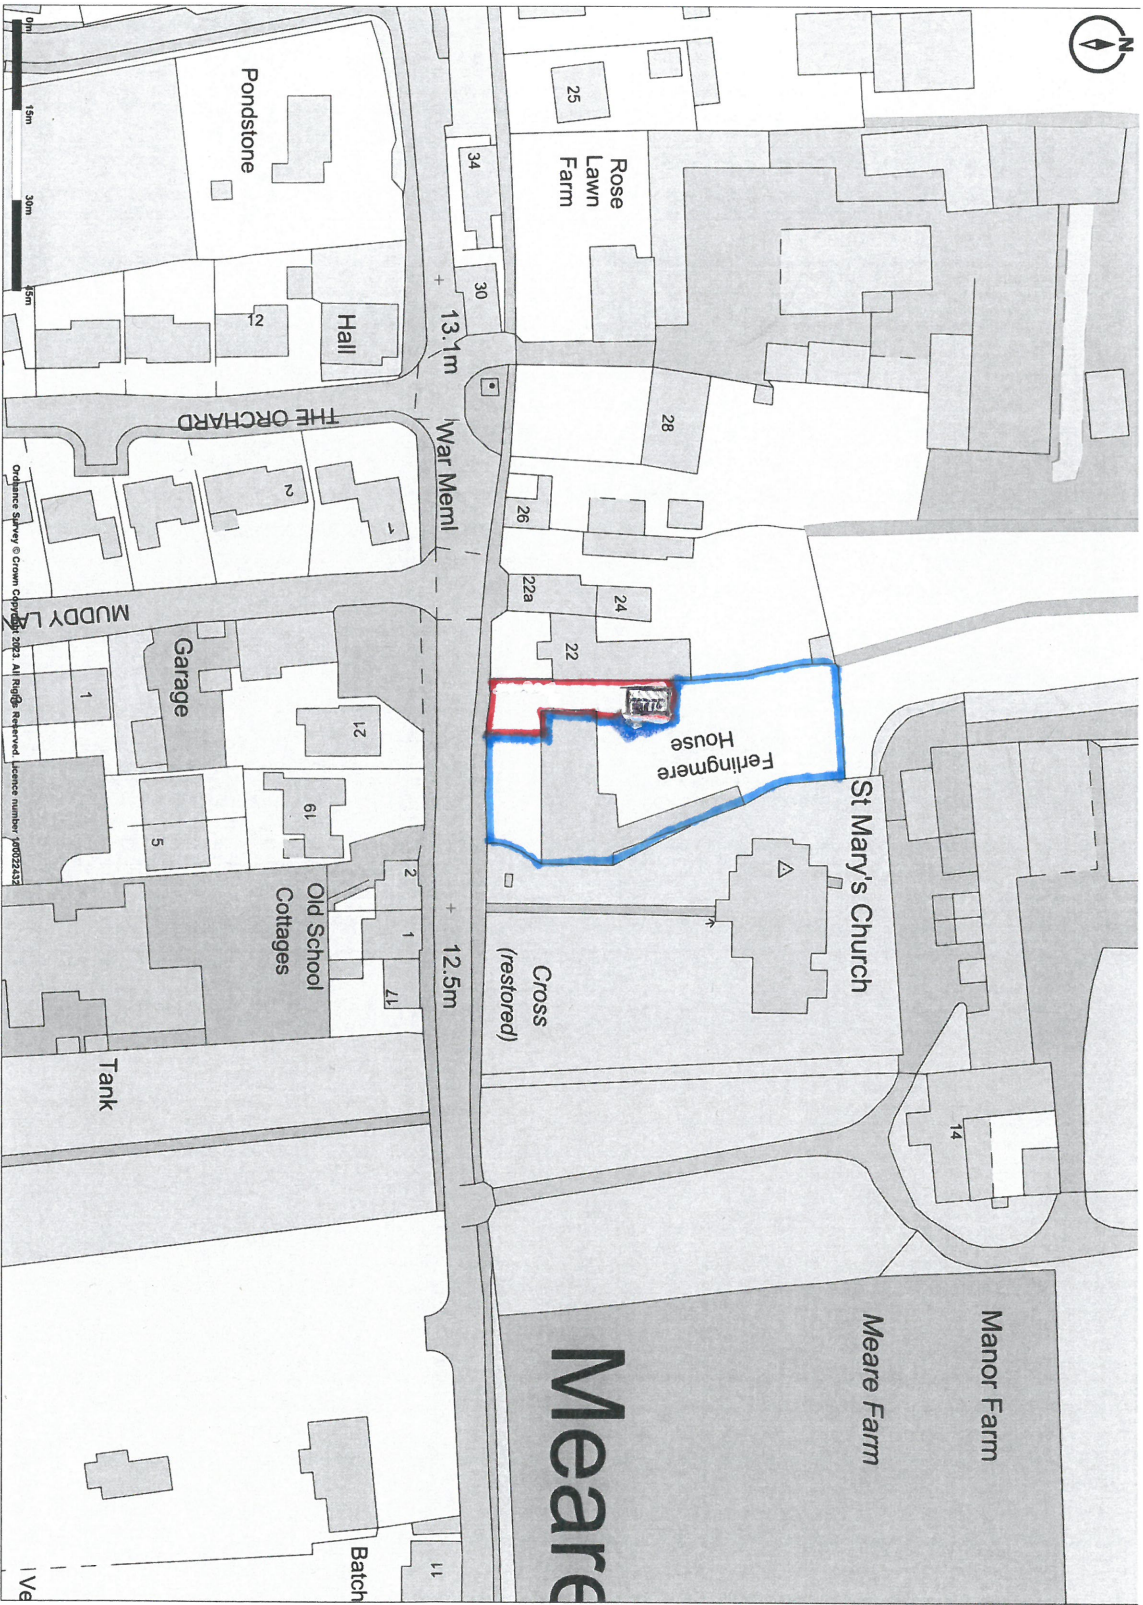

Promap
© LANDMARK INFORMATION
Ordnance Survey © Crown Copyright 2023. All Rights Reserved.
Licence number: 100022432
Plotted Scale - 1:1250, Paper Size - A4