




Proposed Plan

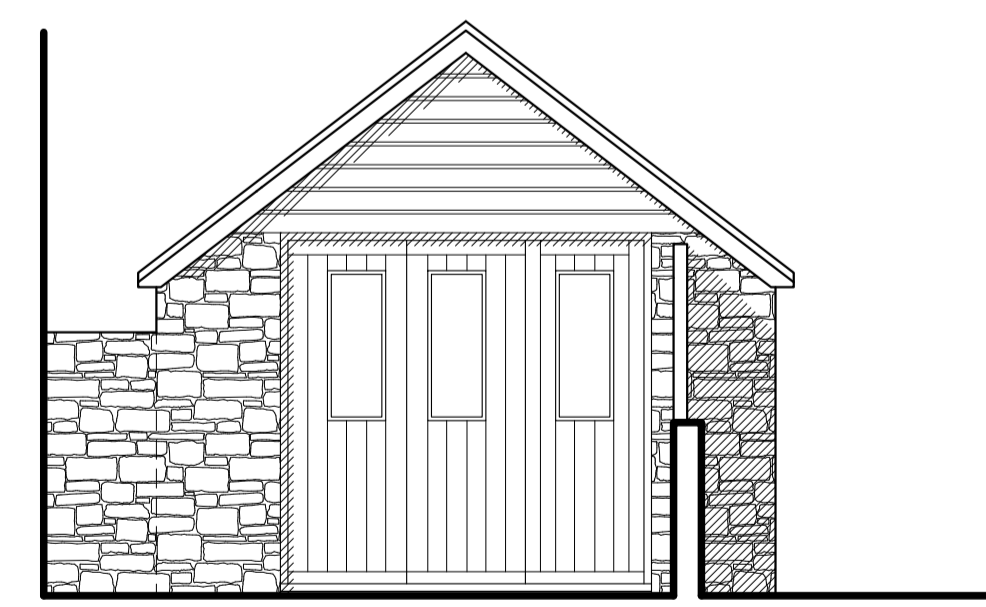

Proposed South Elevation

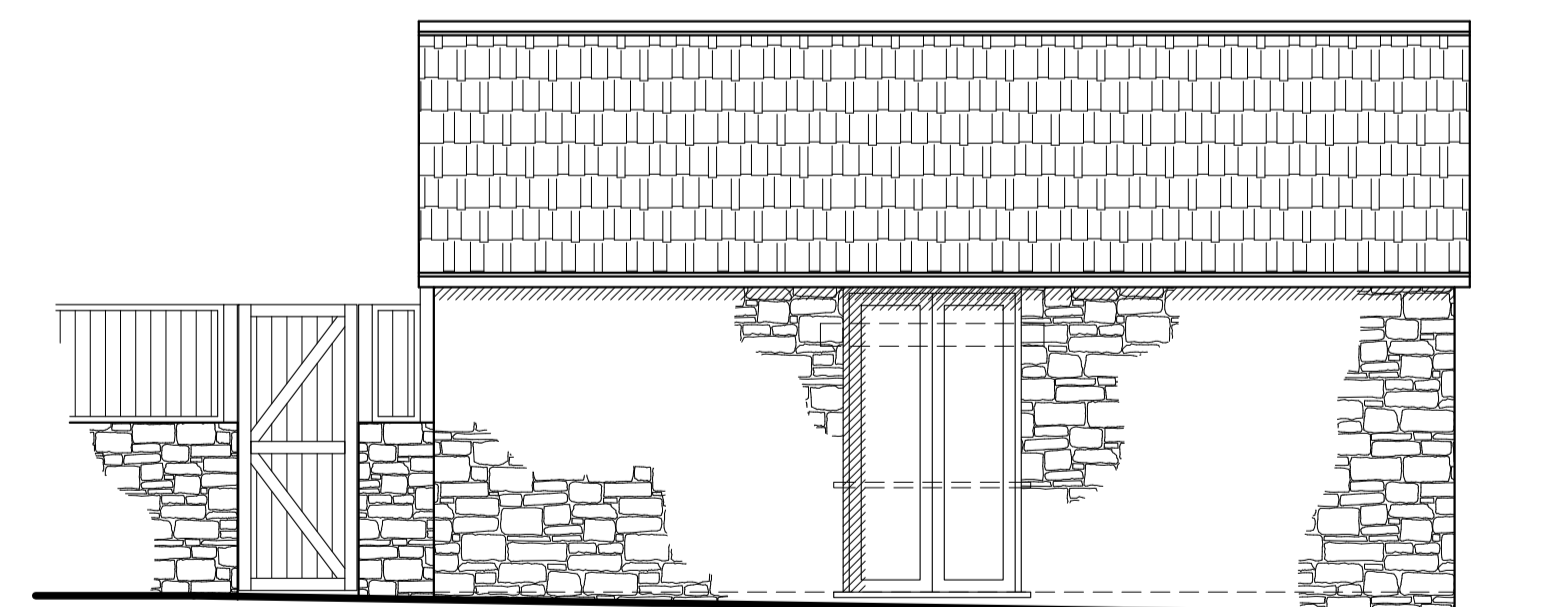

Proposed East Elevation

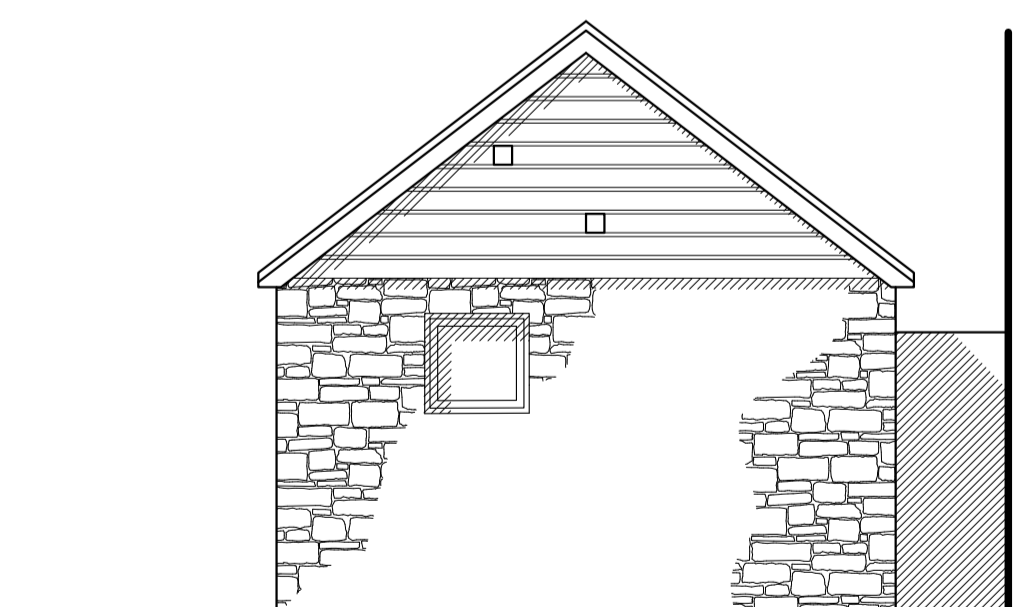

Proposed North Elevation

Rev.	Date	Details	Ref.
a	26.5.23	General scheme changes	

THIS DRAWING IS COPYRIGHT AND CANNOT BE REPRODUCED WITHOUT CONSENT

CLIENT **Mr P. Peace**

PROJECT
Ferlingmere House
 Meare
 Somerset

Proposed Plan & Elevations


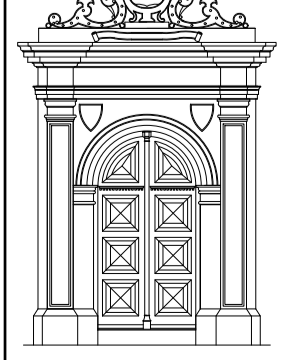
DRWG. No. 2172 - 08a

REV.		SCALE	1:50 @ A1
------	--	-------	-----------

DATE	May 2023	DRAWN	MAW
------	----------	-------	-----

COURT DESIGN & CONSERVATION

2nd FLOOR
 8 HAMMET STREET
 TAUNTON
 SOMERSET
 TA1 1RZ
 Tel: 01823 272155

NOTE:
 Main house drawings taken from third party drawings by others - their accuracy can therefore not be guaranteed by Court Design and Conservation