


Ordnance Survey © Crown copyright 2022. All rights reserved. Licence number: 100022432

01 | SITE LOCATION PLAN


Scale 1:1250 @ A3

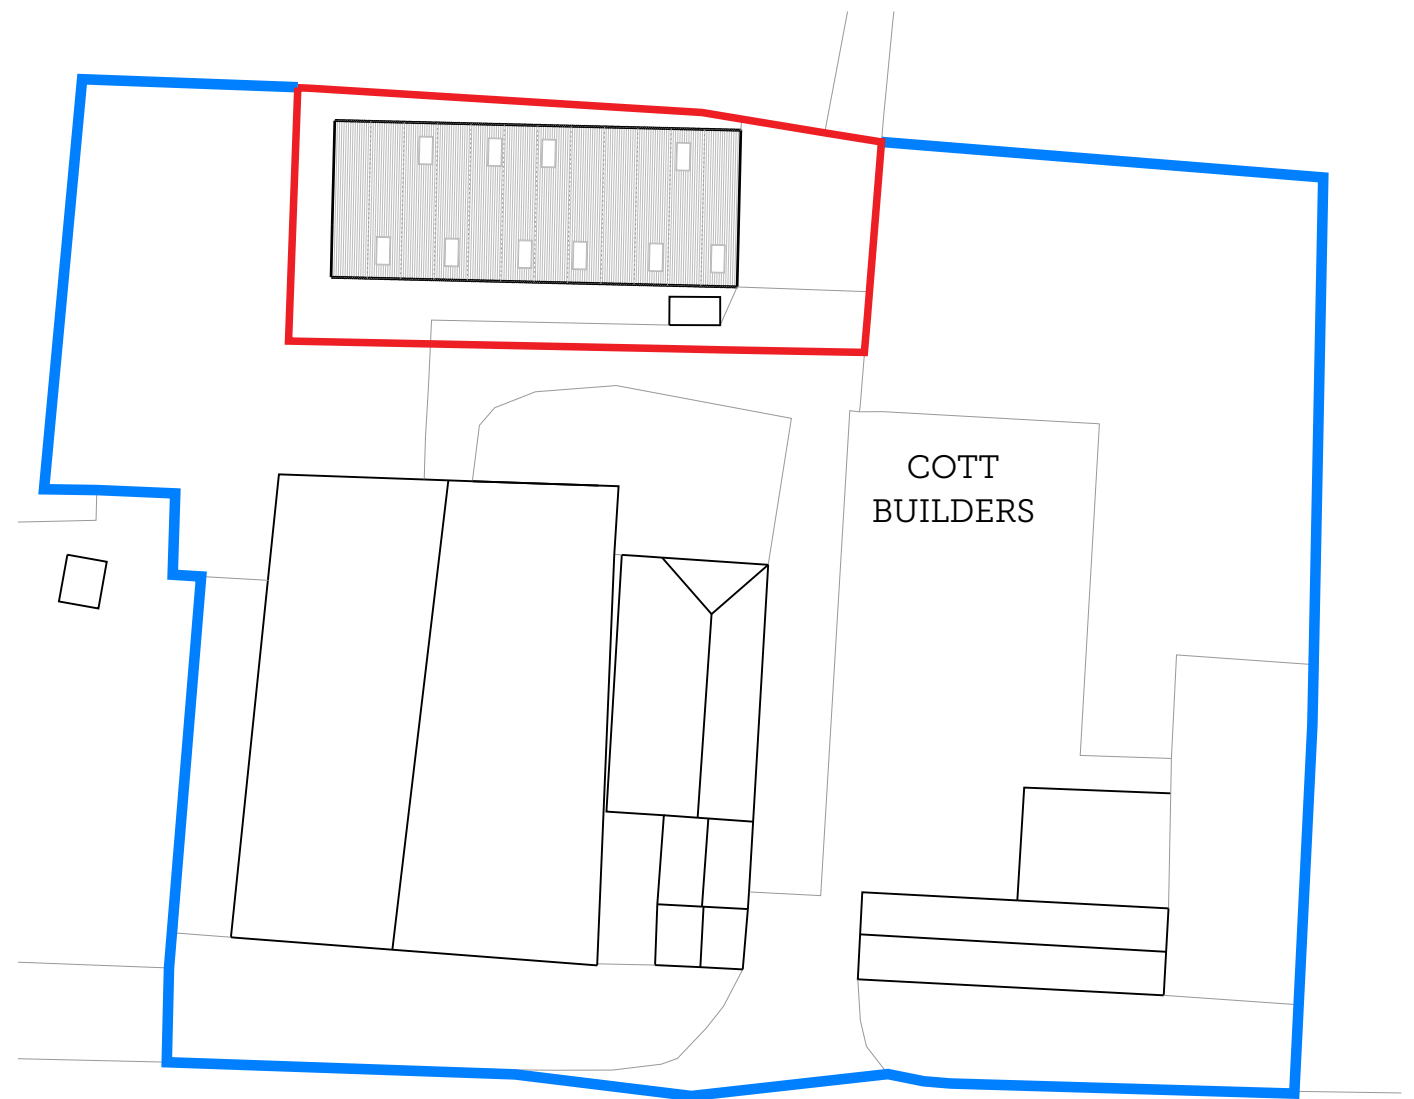

Ordnance Survey © Crown copyright 2022. All rights reserved. Licence number: 100022432

02 | PROPOSED BLOCK PLAN

Scale 1:500 @ A3

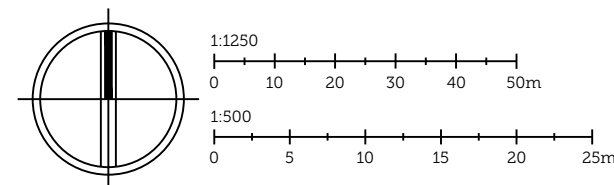

| | | | | |
|---|----------------|---------------------------|---------------------------|---|
| PROJECT TITLE: DOVECOTT FARM, MIDVILLE | | | | SCORER HAWKINS ARCHITECTS <small>Lodge Farm Barns Skendleby, Spilsby Lincolnshire, PE25 4QF 01754 890089 projects@scorerhawkins.co.uk www.scorerhawkins.co.uk</small> |
| DRAWING TITLE: SITE LOCATION PLAN & BLOCK PLAN | | | | |
| DRAWING NO: 2446-OS01 | REVISION: - | ISSUE DATE: 31/08/2023 | SCALE: 1:1250 1:500 | |