


Project Name	Client	Scale	Date

# Trinity and St Michael's CofE & Methodist

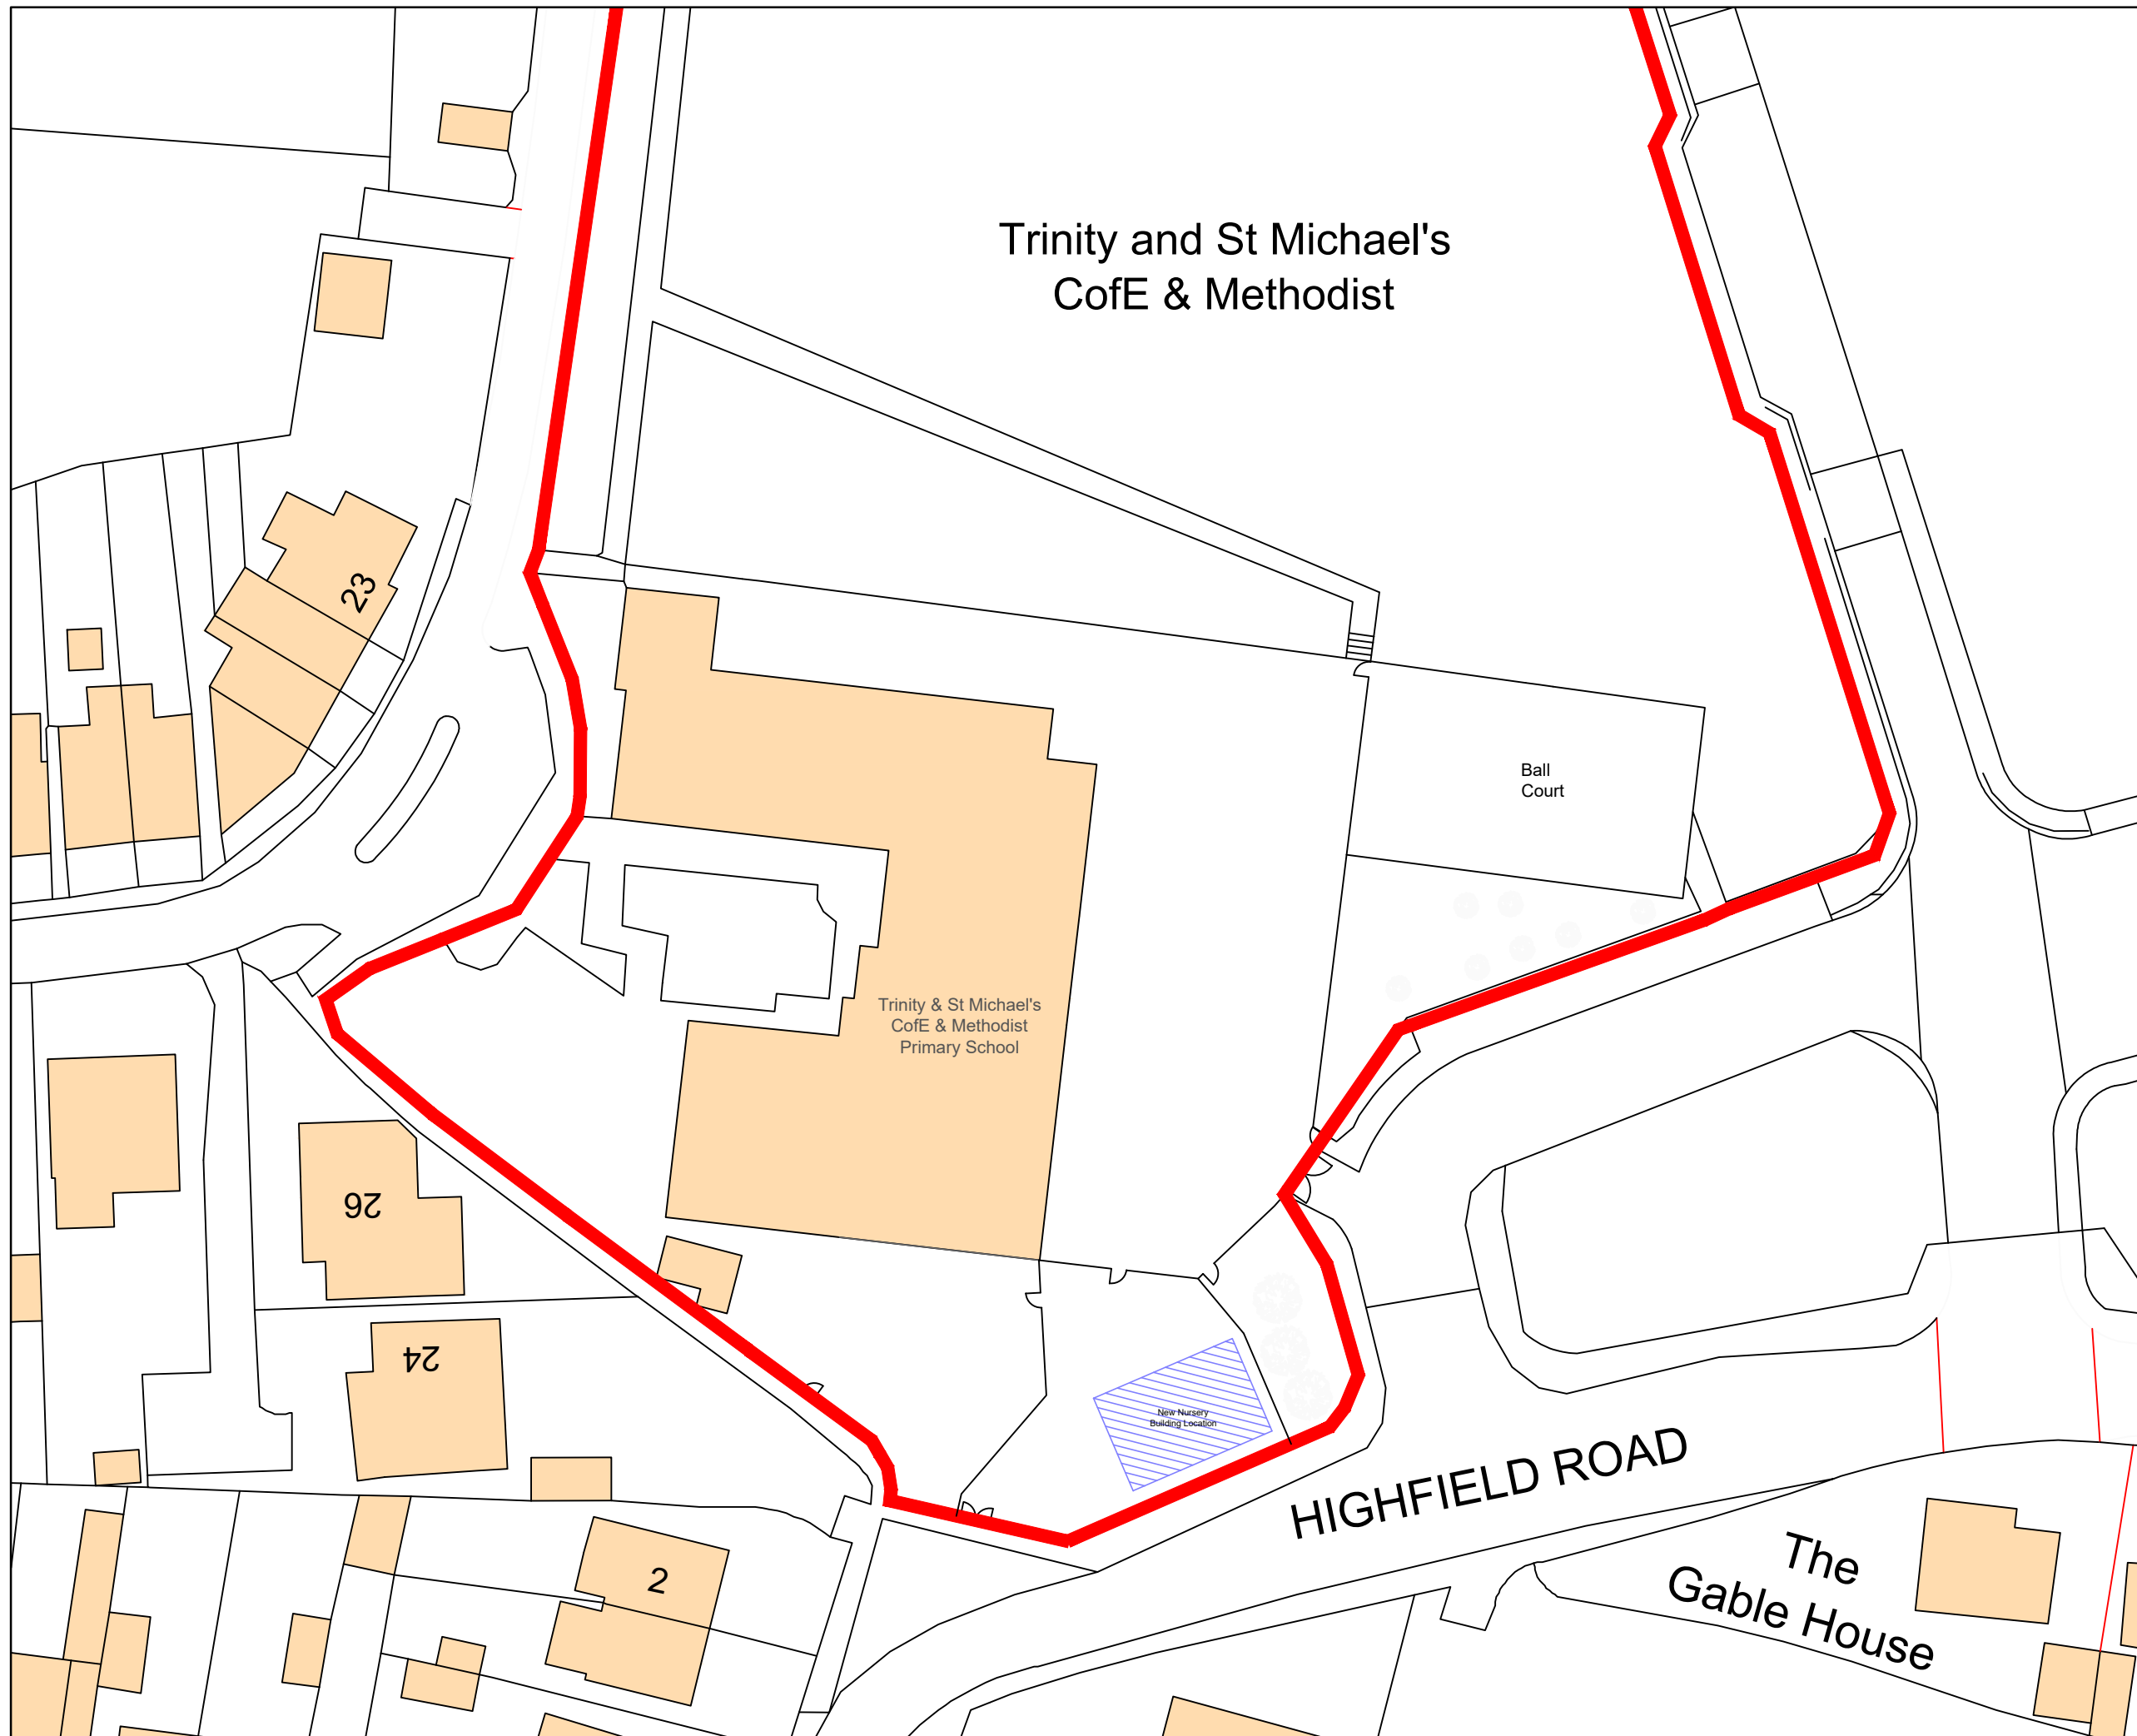

This drawing, the works & concepts depicted are copyright & may not be reproduced or made use of, either directly or indirectly without the express written consent of Eric Wright Building Consultancy.

Do not scale from this drawing  
All heights, levels, sizes & dimensions to be checked on site before any work is put in hand.

**ERIC WRIGHT**  
BUILDING CONSULTANCY  
www.ericwright.co.uk

**Eric Wright Ltd**  
Sceptre House, Sceptre Way  
Bamber Bridge, Preston PR5 6AW  
Tel: 01772 696822  
Fax: 01772 628811

Trinity & St Michael's CofE & Methodist Primary School, Croston

Project: New Nursery Modular Building

Drawing: Block Plan

Planning: 1:500 @ A3

Date: 08/2023  
Drawn by: BJ

Drawing number: 04