


Project Name	Client	Scale	Sheet No.

 LAND OWNED BY BLACKBURN DIOCESE

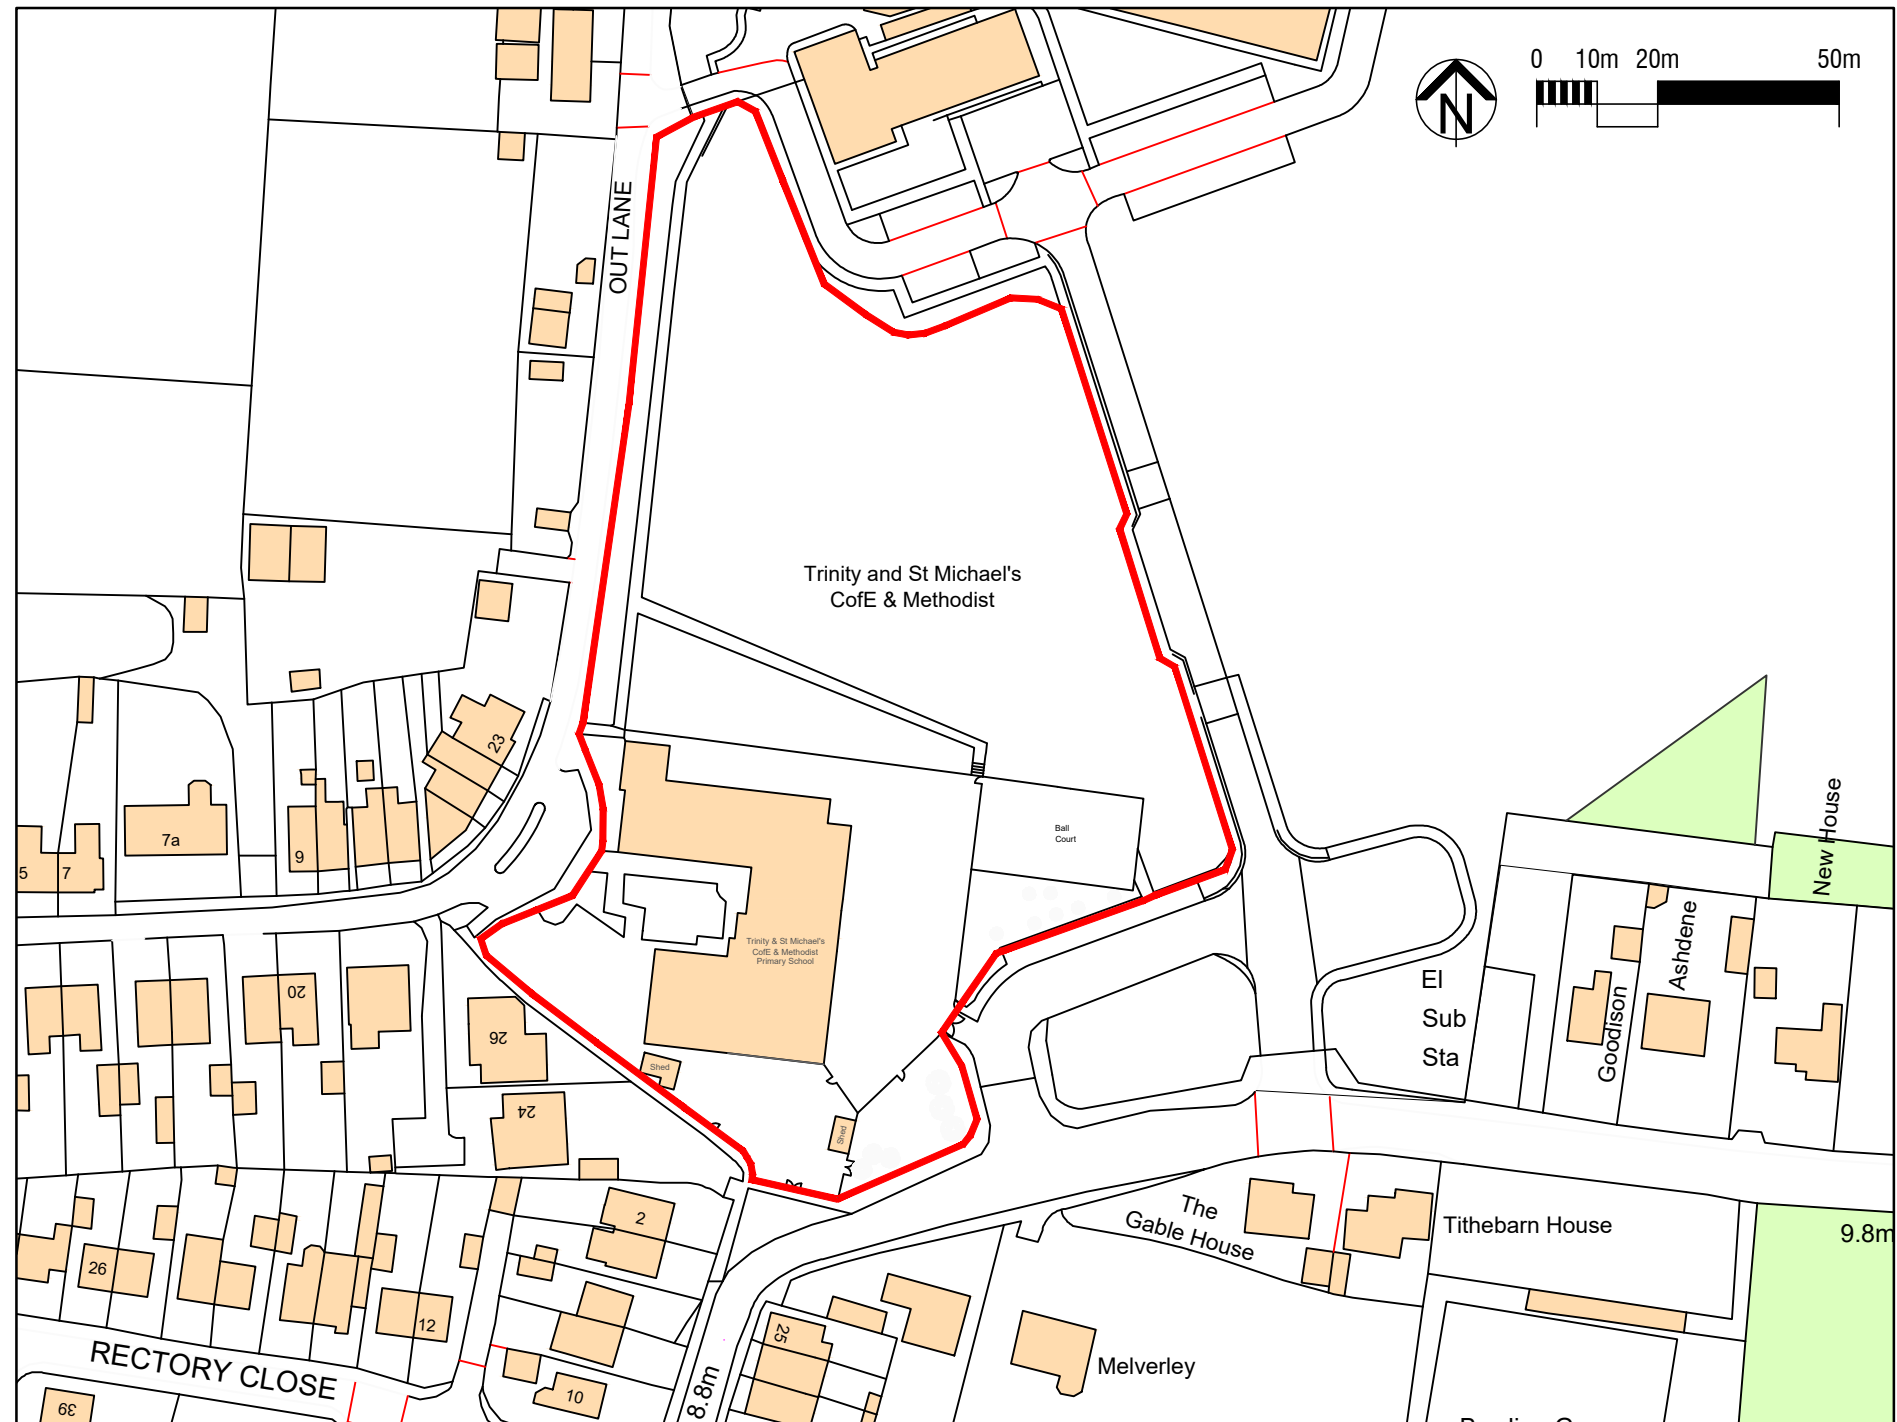

Ordnance Survey, (c) Crown Copyright 2021. All rights reserved. Licence number 100022432

This drawing, the works & concepts depicted are copyright & may not be reproduced or made use of, either directly or indirectly without the express written consent of Eric Wright Building Consultancy.
Do not scale from this drawing. All heights, levels, sizes & dimensions to be checked on site before any work is put in hand.

ERIC WRIGHT
BUILDING CONSULTANCY
Eric Wright Ltd
Sceptre House, Sceptre Way
Bamber Bridge, Preston PR5 6AW
Tel: 01772 696822
Fax: 01772 628811
www.ericwright.co.uk

Project Name		Trinity & St Michael's CofE & Methodist Primary School, Croston	
Project		New Nursery Modular Building	
Drawing Title		Site Location Plan	
Scale	1:1250 @ A3	Drawn by	BJ
Date	08/2023	Checked by	
Drawing Number	03	Version	