



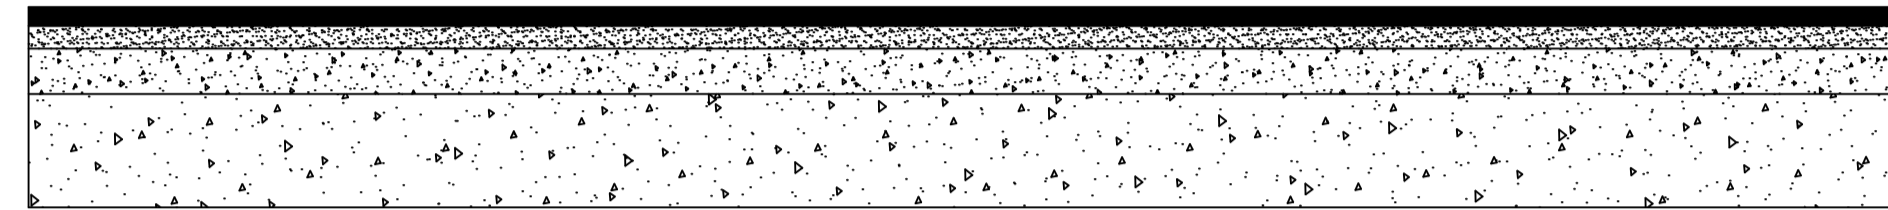

Site entrance apron as proposed - Section through

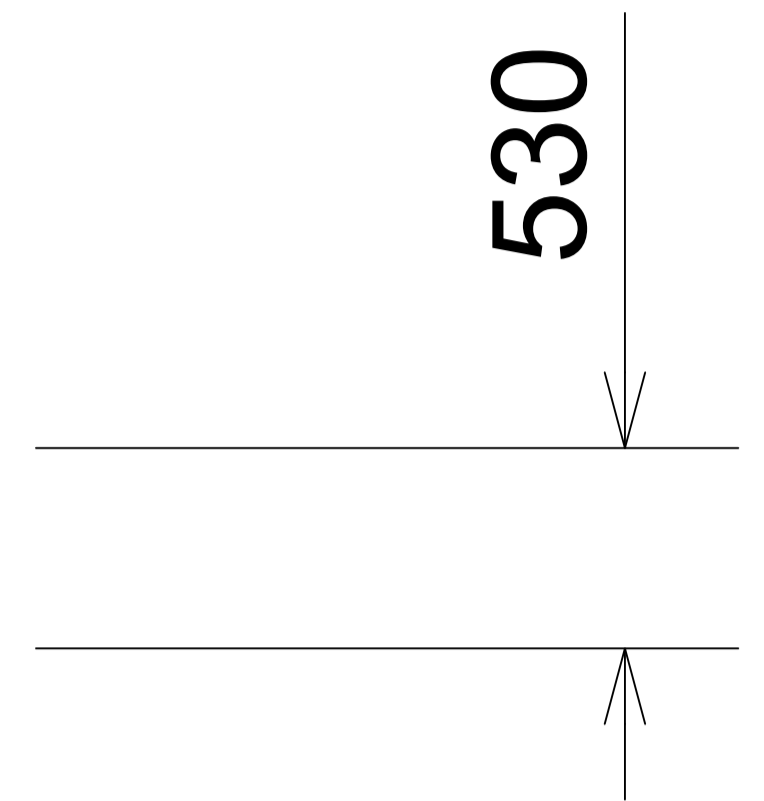

Wearing Course @ 50mm (upgraded)
 Basecourse @ 60mm
 Roadbase @ 120mm
 Sub-Base @ 300mm




Site Boundary Planting & Bio-Diversity Improvements As Recommended in the Preliminary Ecological Appraisal - Dated December 2022

Inside Fence

1. Honeysuckle Climber - *Lonicera periclymenum*
2. Ivy - *Hedera helix*
3. Soft Shield-fern *Polystichum setiferum*
4. Male Fern - *Dryopteris filix-mas*

Outside Fence

5. Blackthorn - *Prunus spinosa*
6. Hawthorn - *Crataegus monogyna*
7. Holly - *Ilex aquifolium*
8. Hazel - *Corylus avellana*

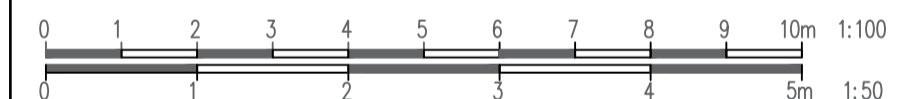

Rev B	Plans updated for condition discharge	Sept 22
Rev A	Revisions requested by LPA	Oct 22

Project
 CHANGE OF USE OF LAND TO EXTEND THE RESIDENTIAL CURTLAGE OF SUNNY VIEW TO PROVIDE FAMILY TRAVELLER ACCOMMODATION FOR 2 PITCHES (4 TRAILERS) AND A DAY ROOM - LANE TO THE NORTH OF SUNNY VIEW, DUNKIRK WAY, DUNKIRK, CHESTER, CH1 6L - DISCHARGE OF CONDITIONS

Client
 MR D McDONAGH

Contract. No.	Drg. No.	Revision	Scale	1:20 & 1:200	@ A1
	2		By	MCC	Date
			Chkd		SEPT 2023

Drawing Title
 EXISTING AND PROPOSED PLANS - REV B

MAT DESIGN LIMITED
 Town Planning & Building Control Consultants
 17 BROOKSIDE AVE
 ECCLESTON ST. HELENS WA10 4RN
 Telephone: 07850203448
 E-mail: miketa@blueyonder.co.uk