




Elevation

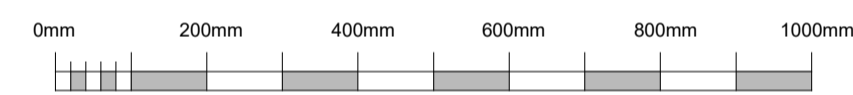


Scale 1:10

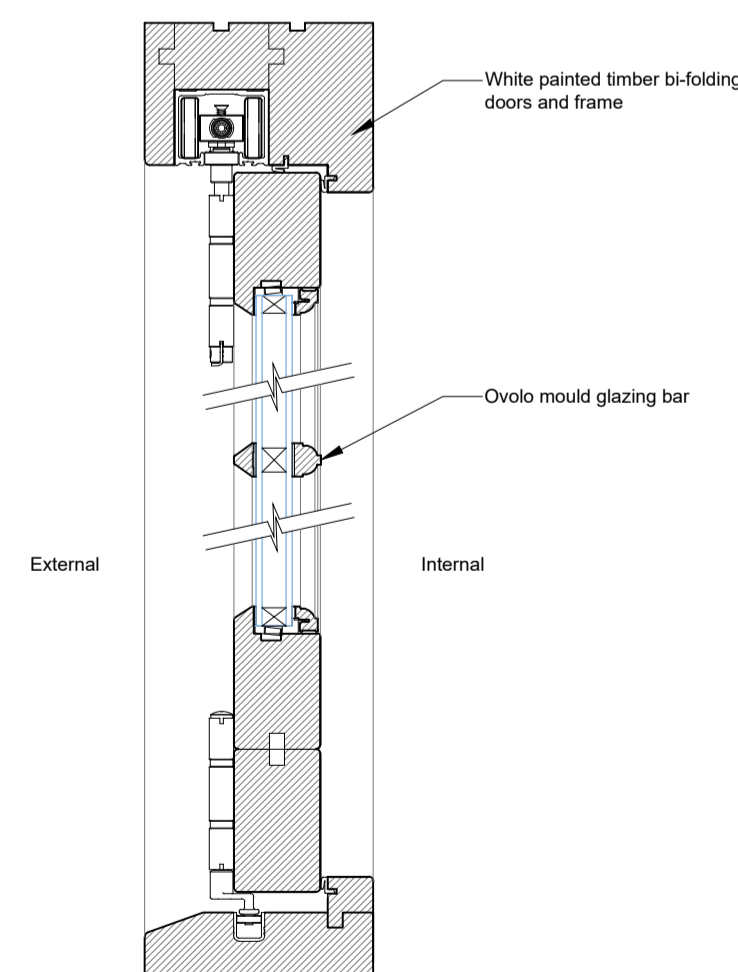

Vertical Section

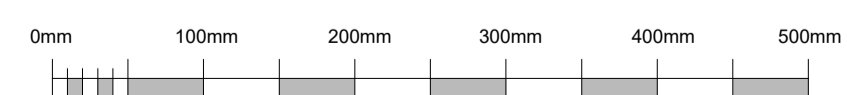

Scale 1:5

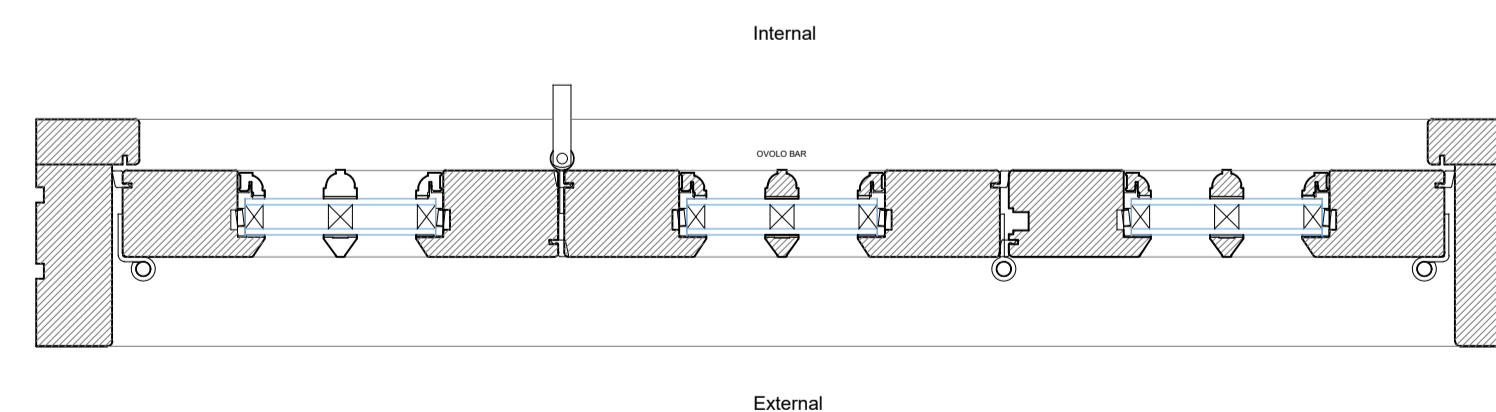

Cross Section...

revision date amendment initials

HARRINGTONS

2006

building design consultants

48A Hollybush Lane, Sevenoaks, Kent, TN13 3TL tel: 01732 742200
email: info@harringtons2006.co.uk

project client:
proposed development at... Mr & Mrs Hinchey

Sunnyside Cottage
Church Road
Weald

drawing title date: Feb 2023 drawn: BI / NB
LISTED BUILDING CONSENT.... scale: 1:5/1:10 @A1

Bi-folding door details drawing no.

22/1627/05