


All drawings & designs are subject to final approval by the assigned Principal Designer, local authority and fire officer, which is the responsibility of the client.
All dimensions to be checked on site. Dimensions shown in millimetres.

General Notes:

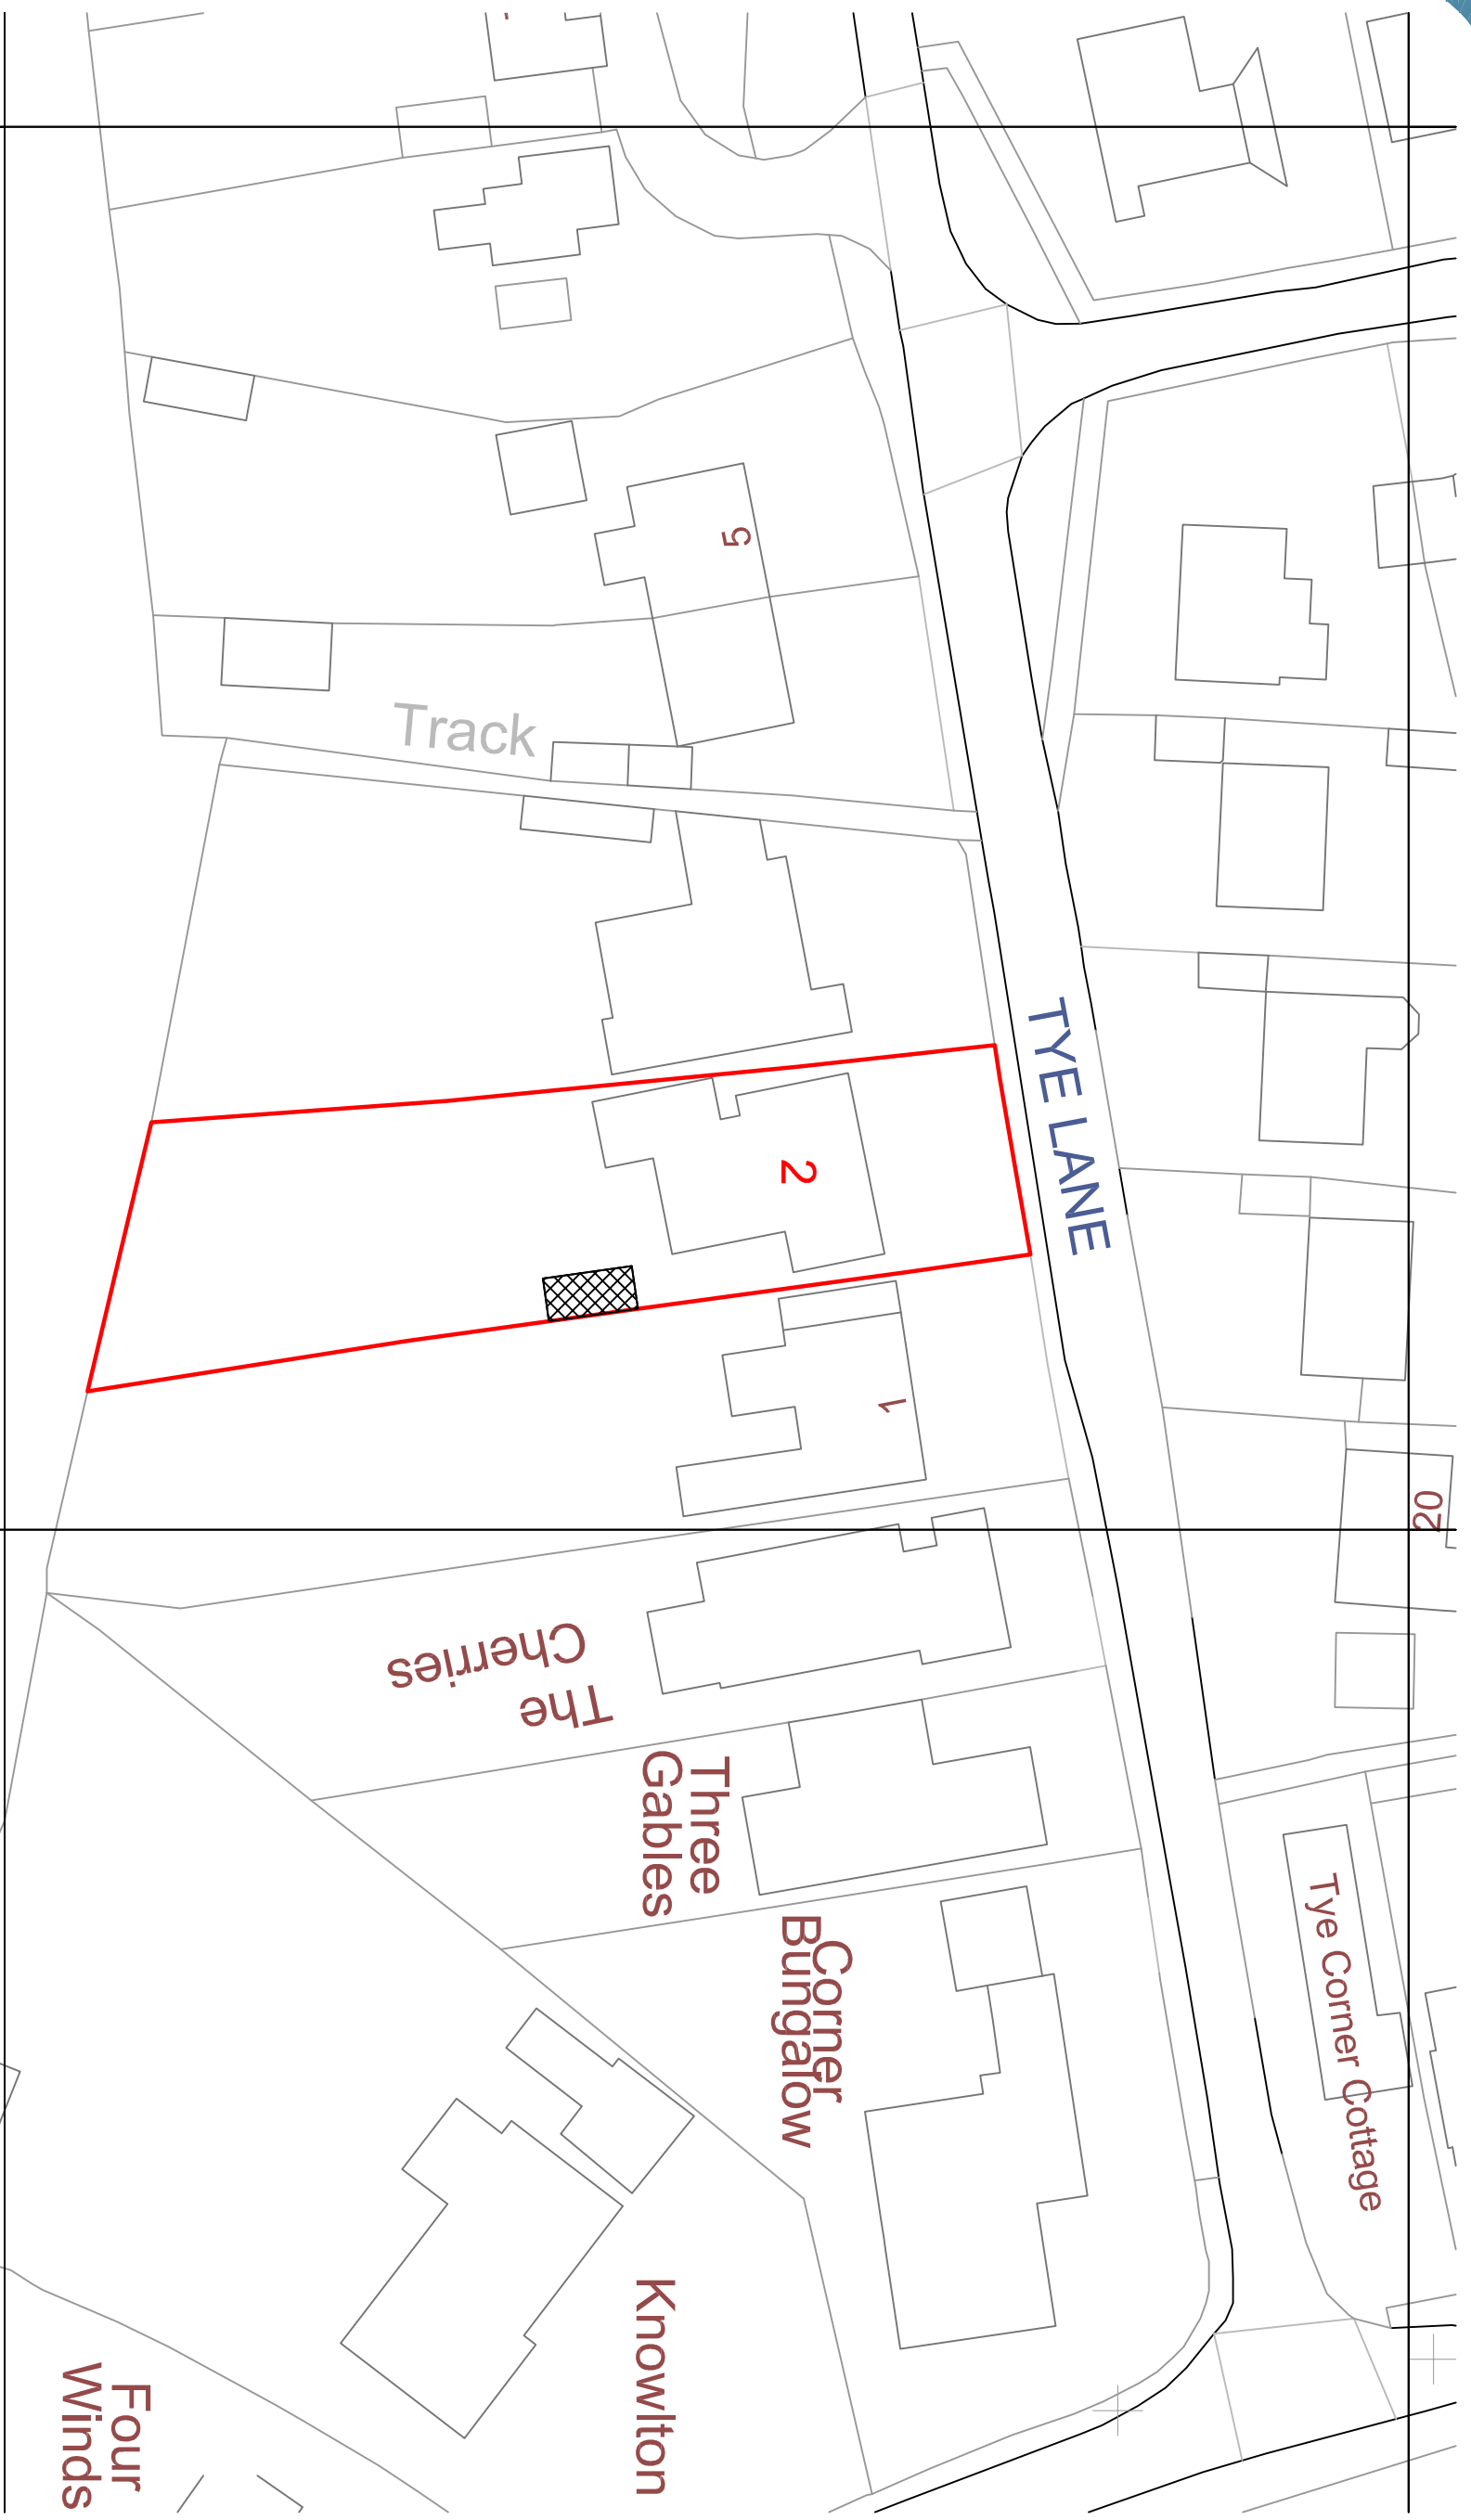

KEY:

BOUNDARY LINE OF PROPERTY

EXISTING GARDEN BUILDING
PROPOSED WORKS

OS LICENSE No. 257418
OS PARTNER LICENSE No. 100031961

BLOCK PLAN - EXISTING



No.	Revision/ Issue	Date

SMART
GARDEN ROOMS, OFFICES AND STUDIOS

Thurston Park
Church Road, Thurston
Bury St Edmunds
Suffolk, IP21 3NW
0800 242 5559
www.smartgardens.co.uk

Client Name and Address:
Dana Sheldrake
2 Tye Lane,
Willsham,
Ipswich,
IP8 4SR

Installation Address:
2 Tye Lane,
Willsham,
Ipswich,
IP8 4SR

Project: EVO104
EVOLVE 8.5 x 3.2 2023
SMART OFFICE
BLOCK PLAN EXISTING

Drawing No.	EVO104B01
Date	31 07 2023
Scale	1:500 A3

