








All drawings & designs are subject to final approval by the assigned Principal Designer, local authority and fire officer, which is the responsibility of the client.  
All dimensions to be checked on site. Dimensions shown in millimetres.

General Notes:

**KEY:**

-  Dimmer Light Switch
-  Rocker Light Switch
-  Consumer Unit
-  Climate Control System
-  LED Downlighter
-  Exterior Puddle Light

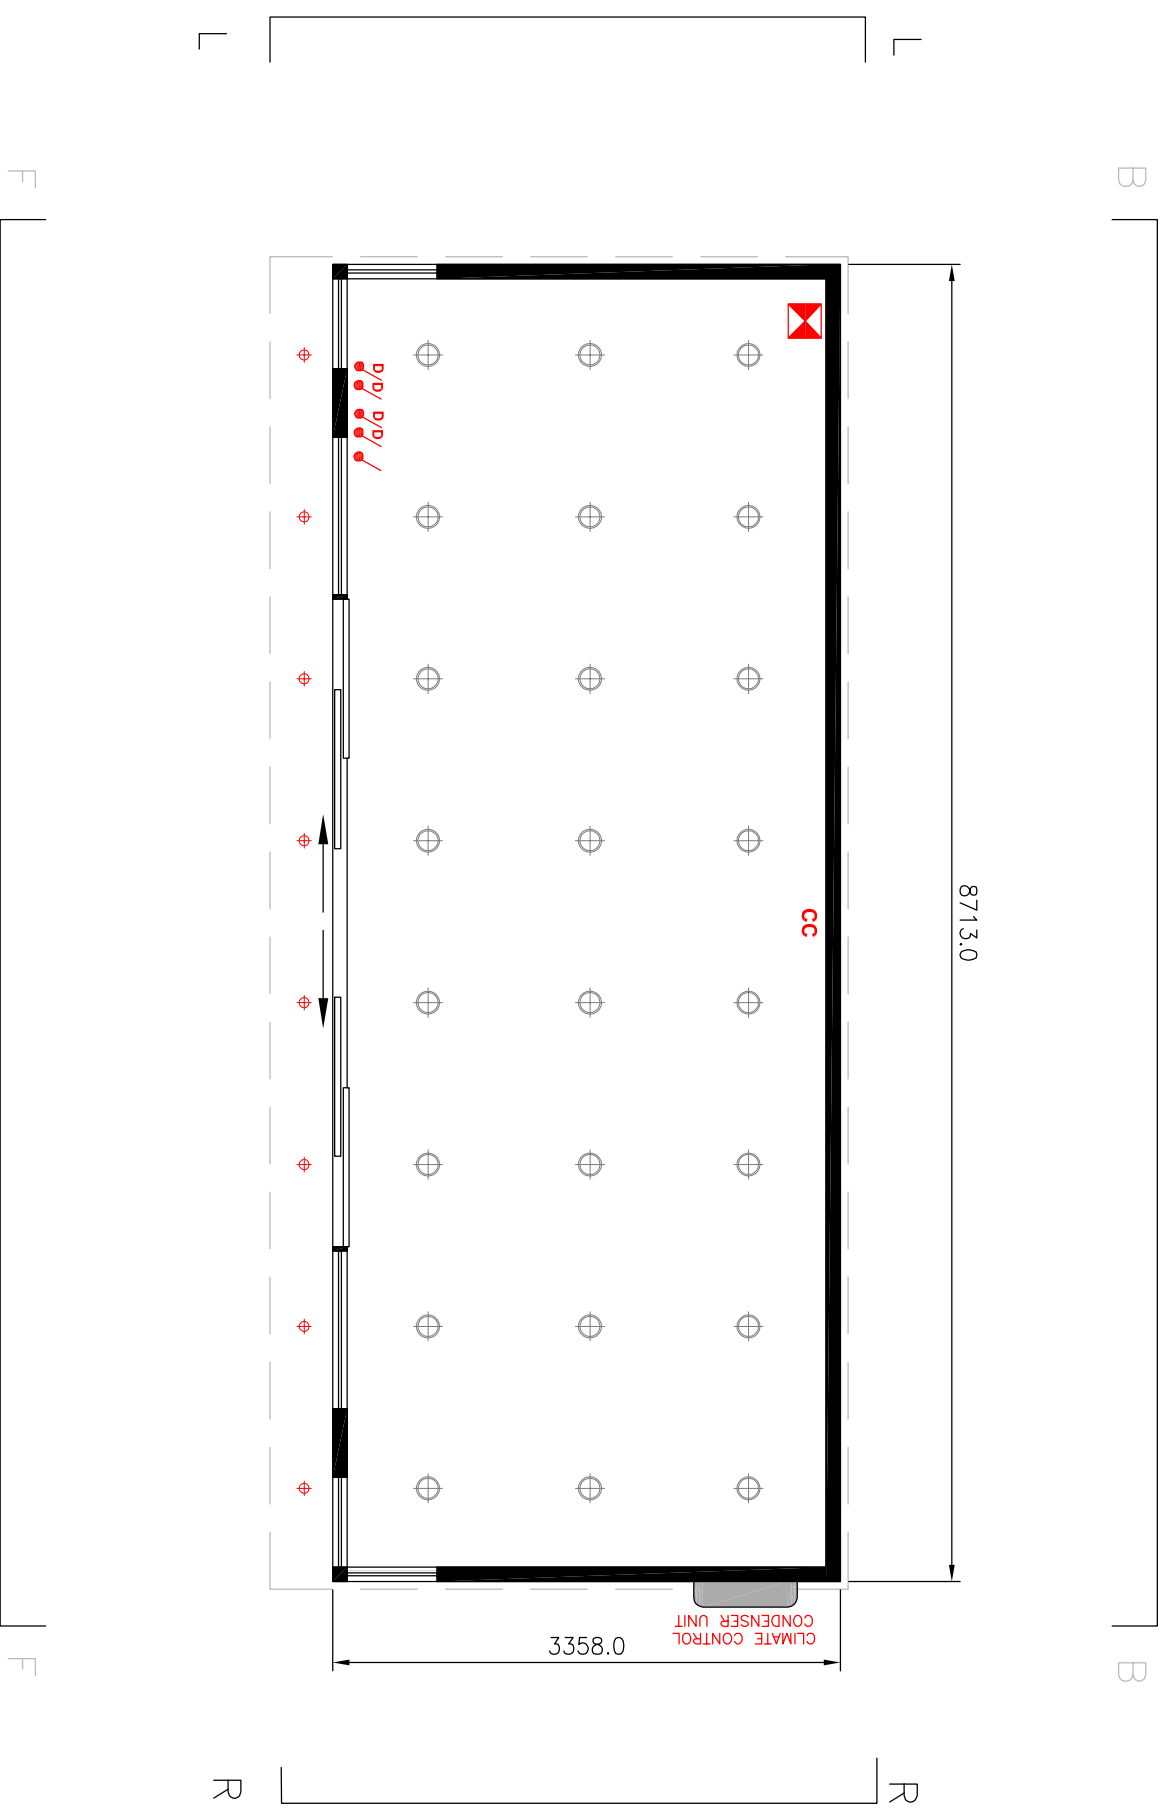

A	LIGHTS	01.08.23
No.	Revision/ Issue	Date

**SMART**  
GARDEN ROOMS, OFFICES AND STUDIOS

Thurston Park  
Church Road, Thurston  
Bury St Edmunds  
Suffolk, IP31 3NN  
0800 242 5559  
www.smartgardens.co.uk

**Client Name and Address:**  
Dorena Shieldrick  
2 Tye Lane,  
Willisham,  
Ipswich,  
IP8 4SR

**Installation Address:**  
2 Tye Lane,  
Willisham,  
Ipswich,  
IP8 4SR

**Project:** EVO1014\*  
EVOLVE 8.5 x 3.2 2023  
SMART OFFICE  
PLAN PROPOSED

Drawing No.	EVO1014P01A
Date	29 07 2023
Scale	1:50
Sheet	A3

# PLAN - PROPOSED

