


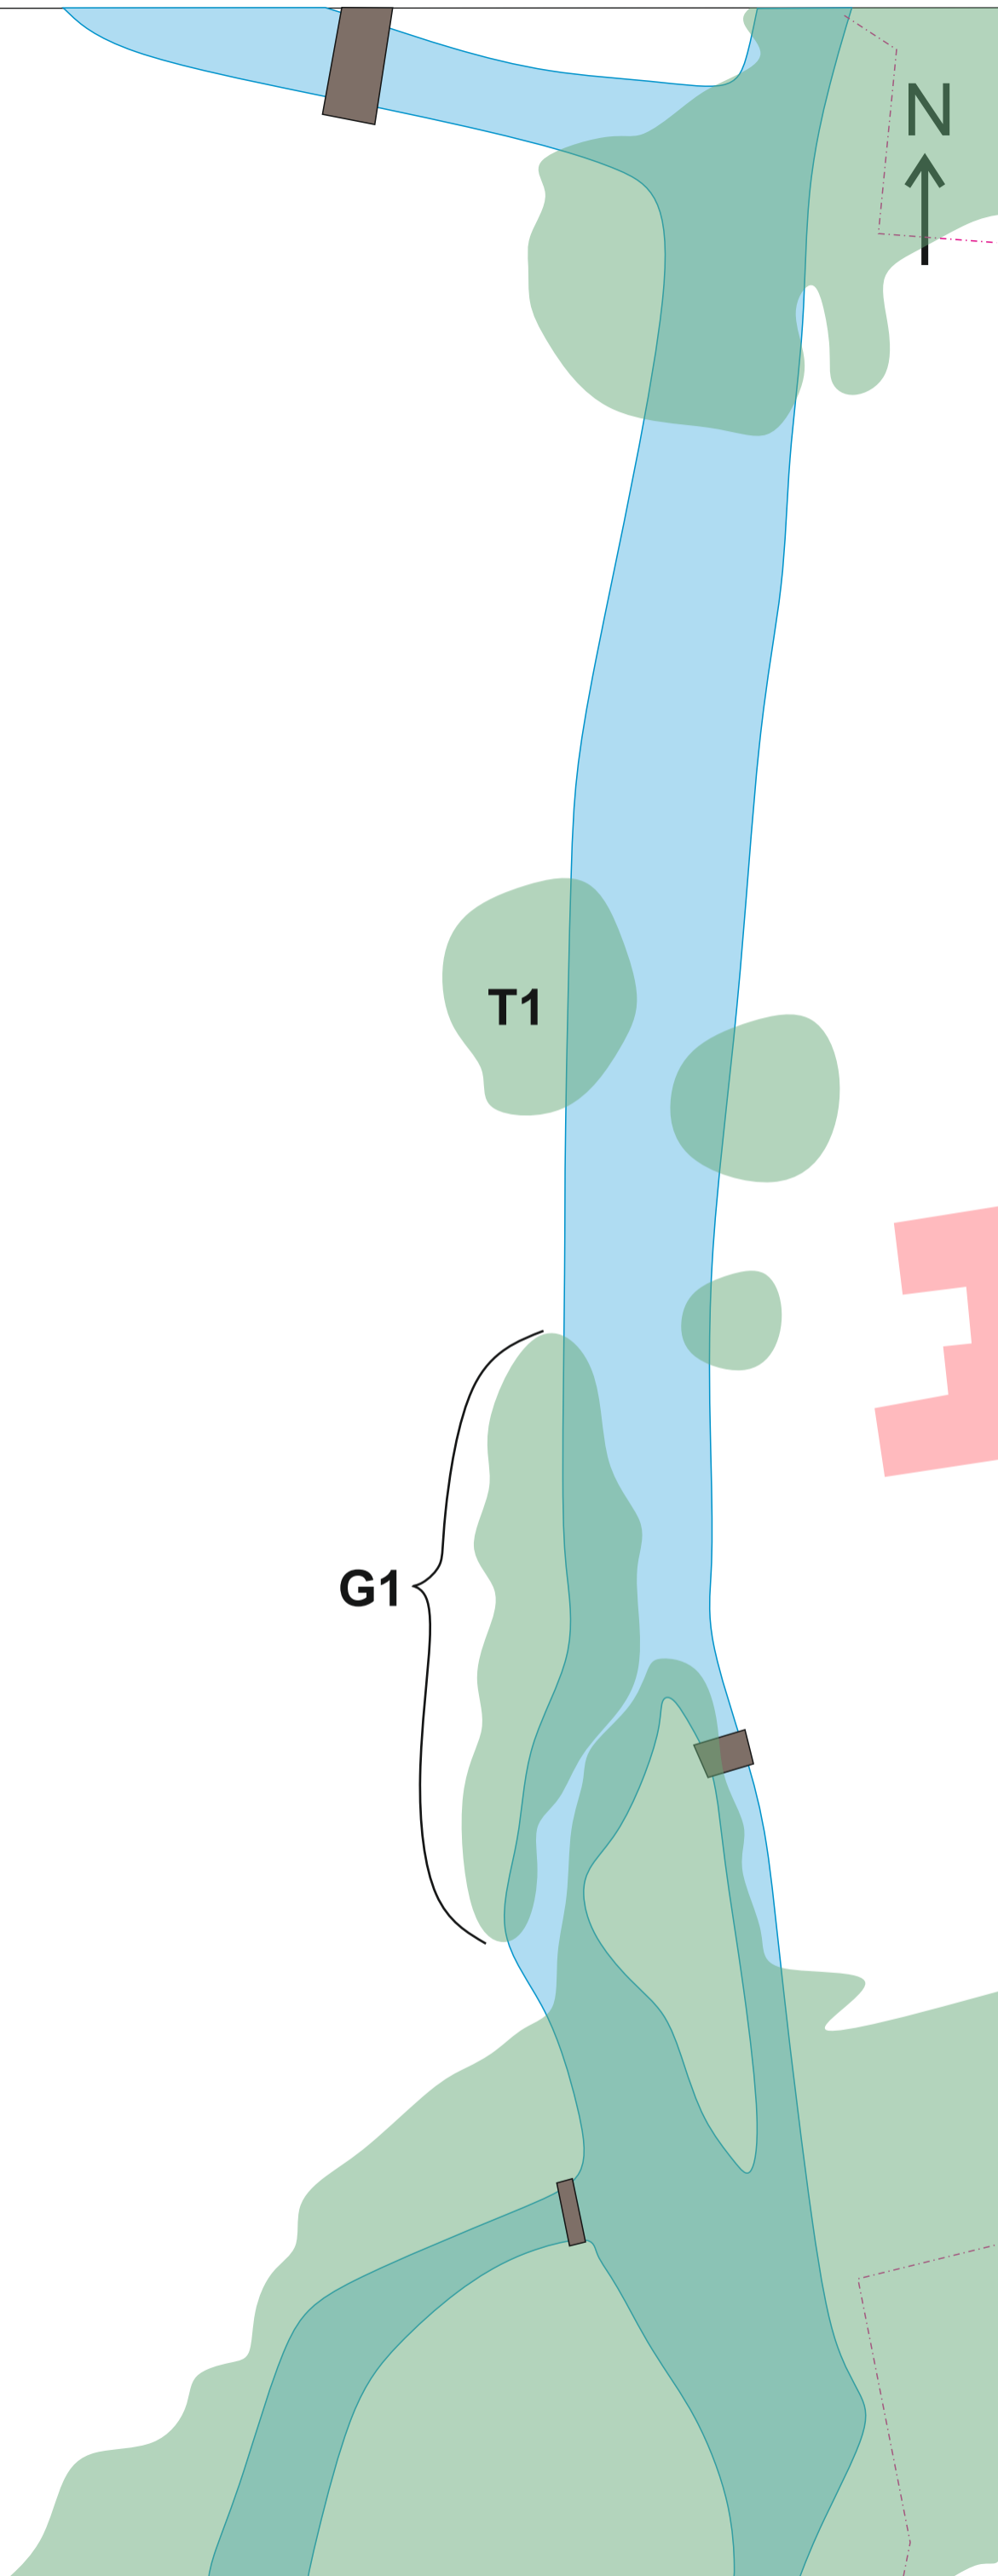

Wessex Rivers Trust

KEY

- Waterbody
- Road
- Track/driveway
- Building
- Tree cover
- Footbridge
- Fence



Safety, Health and Environmental Information

In addition to the hazards normally associated with the types of work detailed on this drawing, note the following

Construction

- ♦ Working in water
- ♦ Potentially unstable/soft banks
- ♦ Tree felling/chainsaw operation
- ♦ Buried utilities/services

Maintenance

- ♦ Submerged trip hazards
- ♦ Potentially sharp fixtures/fittings
- ♦ Deep mud/silt

Decommission

- ♦ Submerged trip hazards
- ♦ Potentially sharp fixtures/fittings
- ♦ Uneven river bed

A3 PORTRAIT TEMPLATE

Drawing number:
BIC-03-NS

Title:
Bourne Island Cottage
Plan view 1
Existing

Project:
FReSH

Recipient ref:

Scale: 1:400

Date: 05/23

Drawn by: NS

Version:2

Issue: