




GENERAL NOTES:

- 1) do not scale from this drawing except for planning purposes
- 2) all dimensions to be checked on site by the contractor
- 3) report all omissions and/or errors to NDM Collins Architects
- 4) all dimensions in millimetres unless otherwise stated
- 5) if in doubt contact administrator for clarification
- 6) all drawings are copyright of NDM Collins Architects

LEGEND

-  Existing Walls
-  Application Boundary

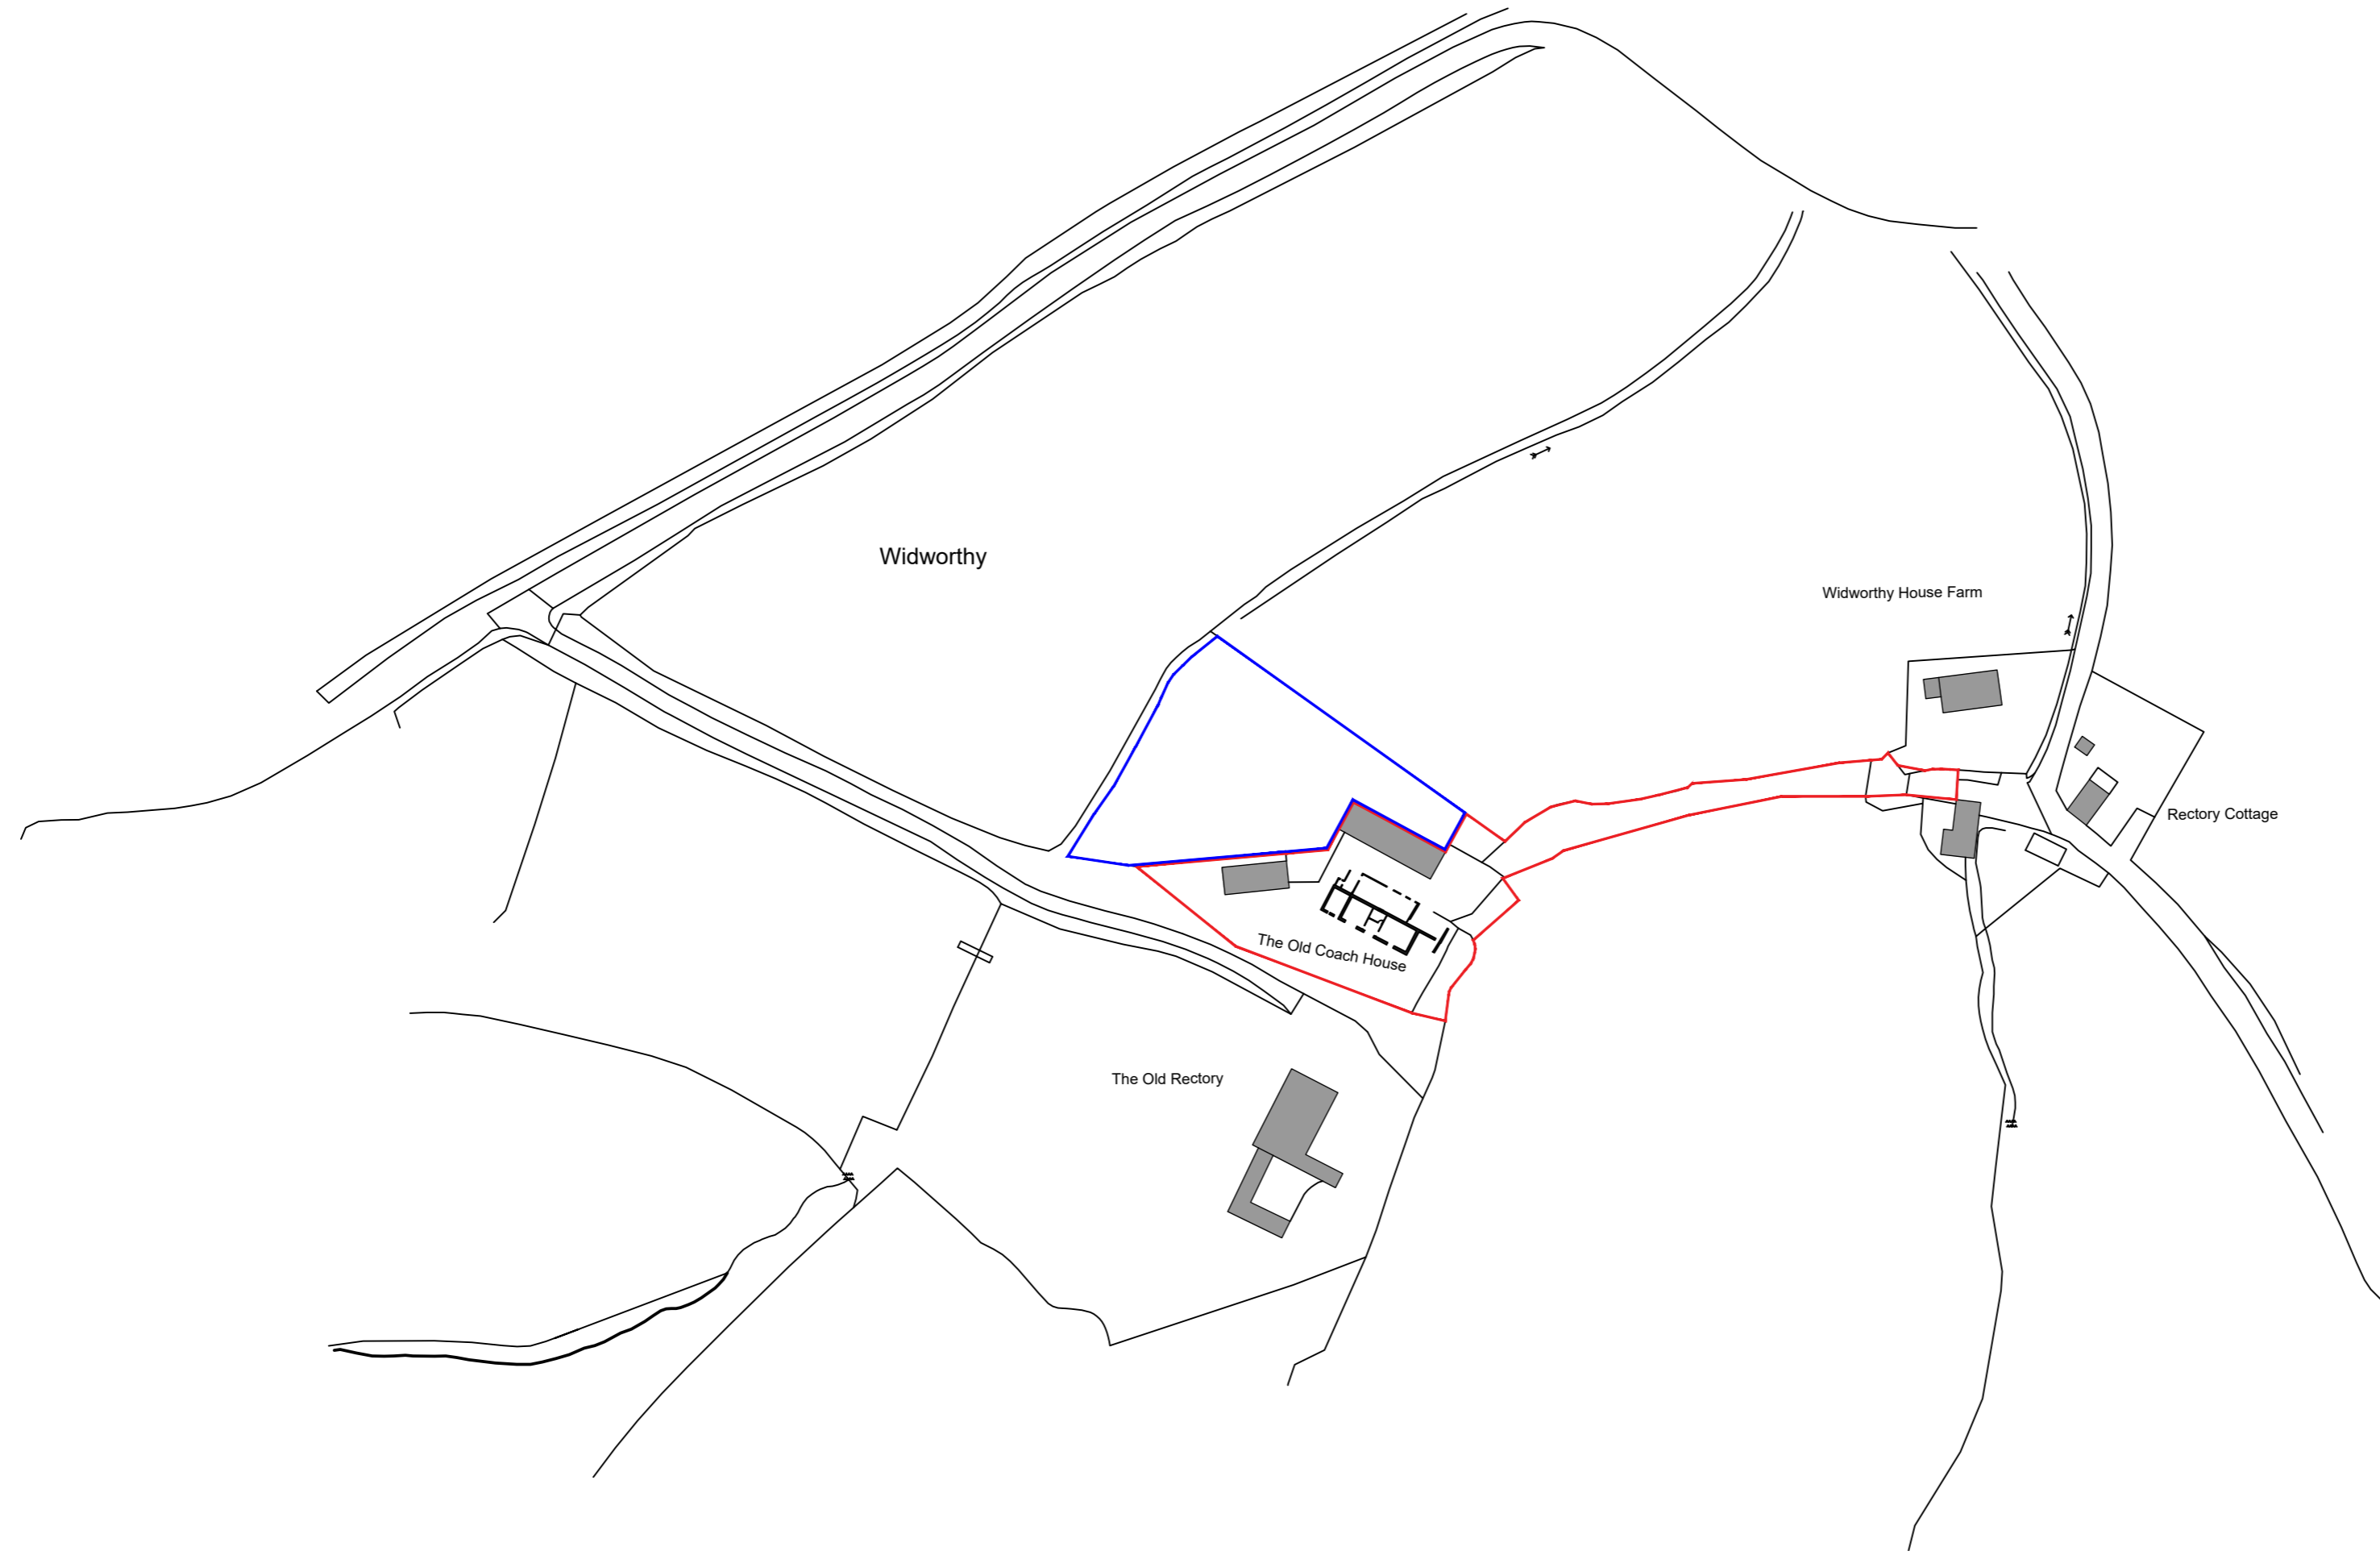

Ordnance Survey, (c) Crown Copyright 2023. All rights reserved. Licence number 100022432

REV	DATE	DESCRIPTION
-	-	-

JOB TITLE

Conversion & Extension

The Old Coach House, Widworthy, Honiton, Devon, EX14 9JS

DRAWING TITLE

Site Location Plan

First issued 05/09/2023

Scale 1:1250 @ A2

Job code 21-178

Status PL

Drawing number E100

Revision -

Drawn by: LT

Checked by: -

Site Location Plan

Scale 1:1250

