




GENERAL NOTES:

- 1) do not scale from this drawing except for planning purposes
- 2) all dimensions to be checked on site by the contractor
- 3) report all omissions and/or errors to NDM Architects
- 4) all dimensions in millimetres unless otherwise stated
- 5) if in doubt contact administrator for clarification
- 6) all drawings are copyright of NDM Architects



LEGEND

-  Existing Walls
-  Application Boundary

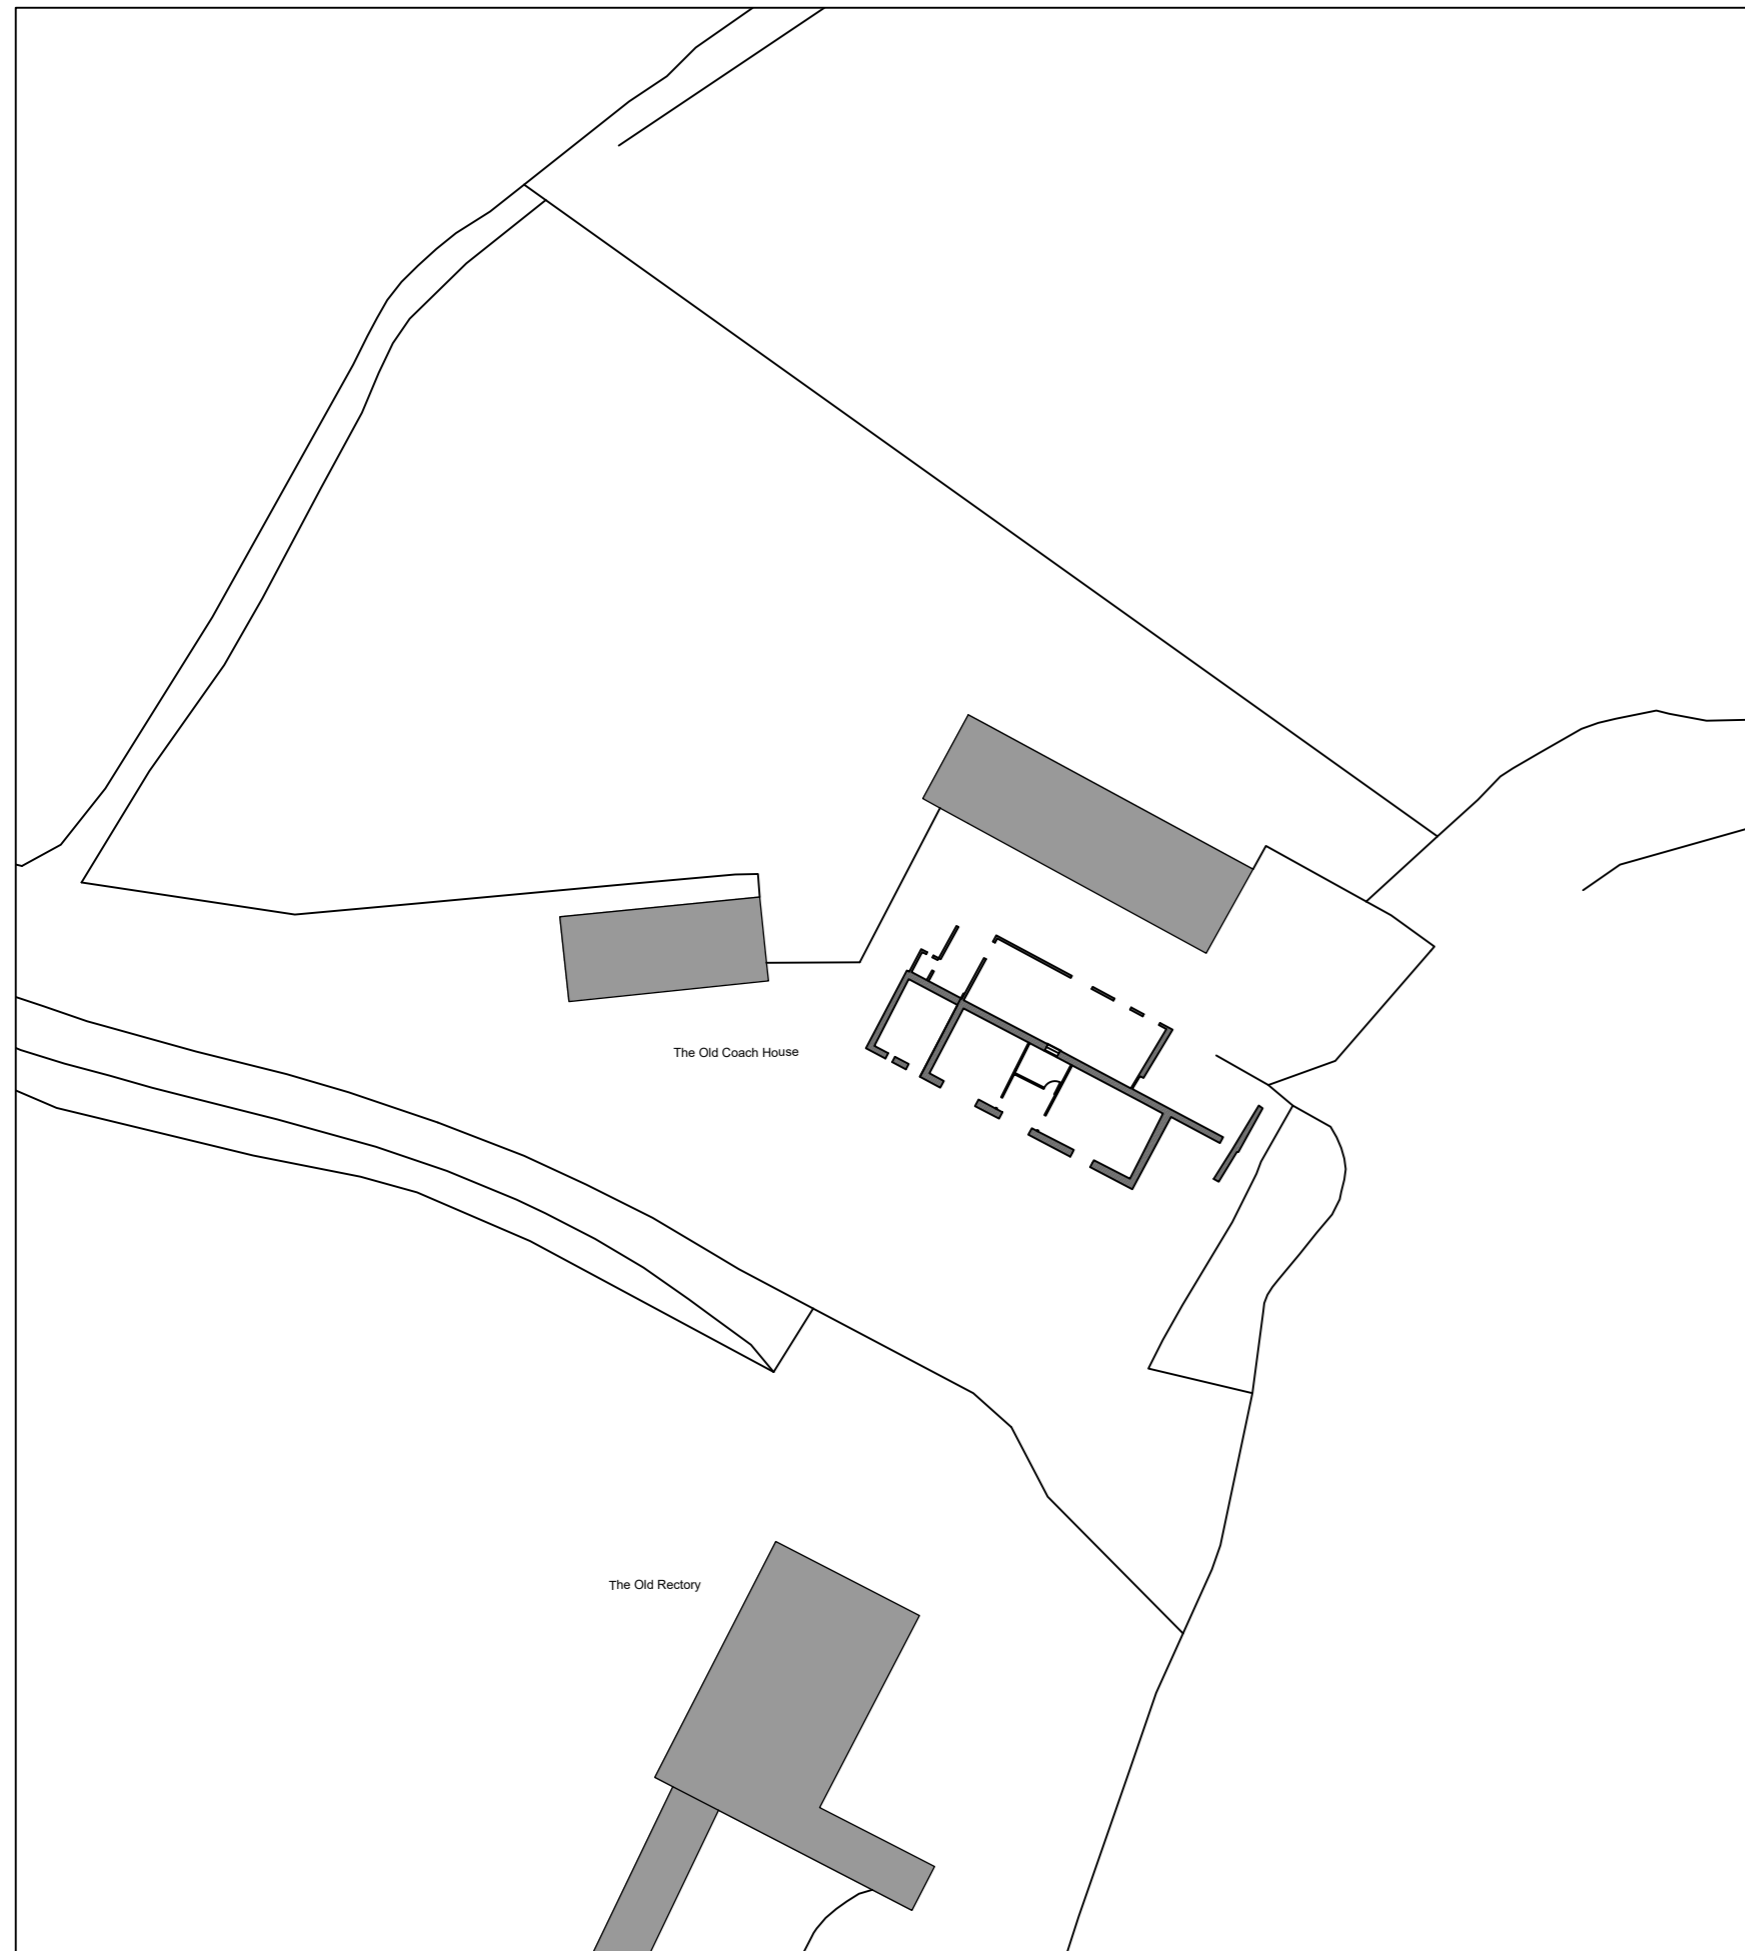

Existing Block Plan

Scale 1:500

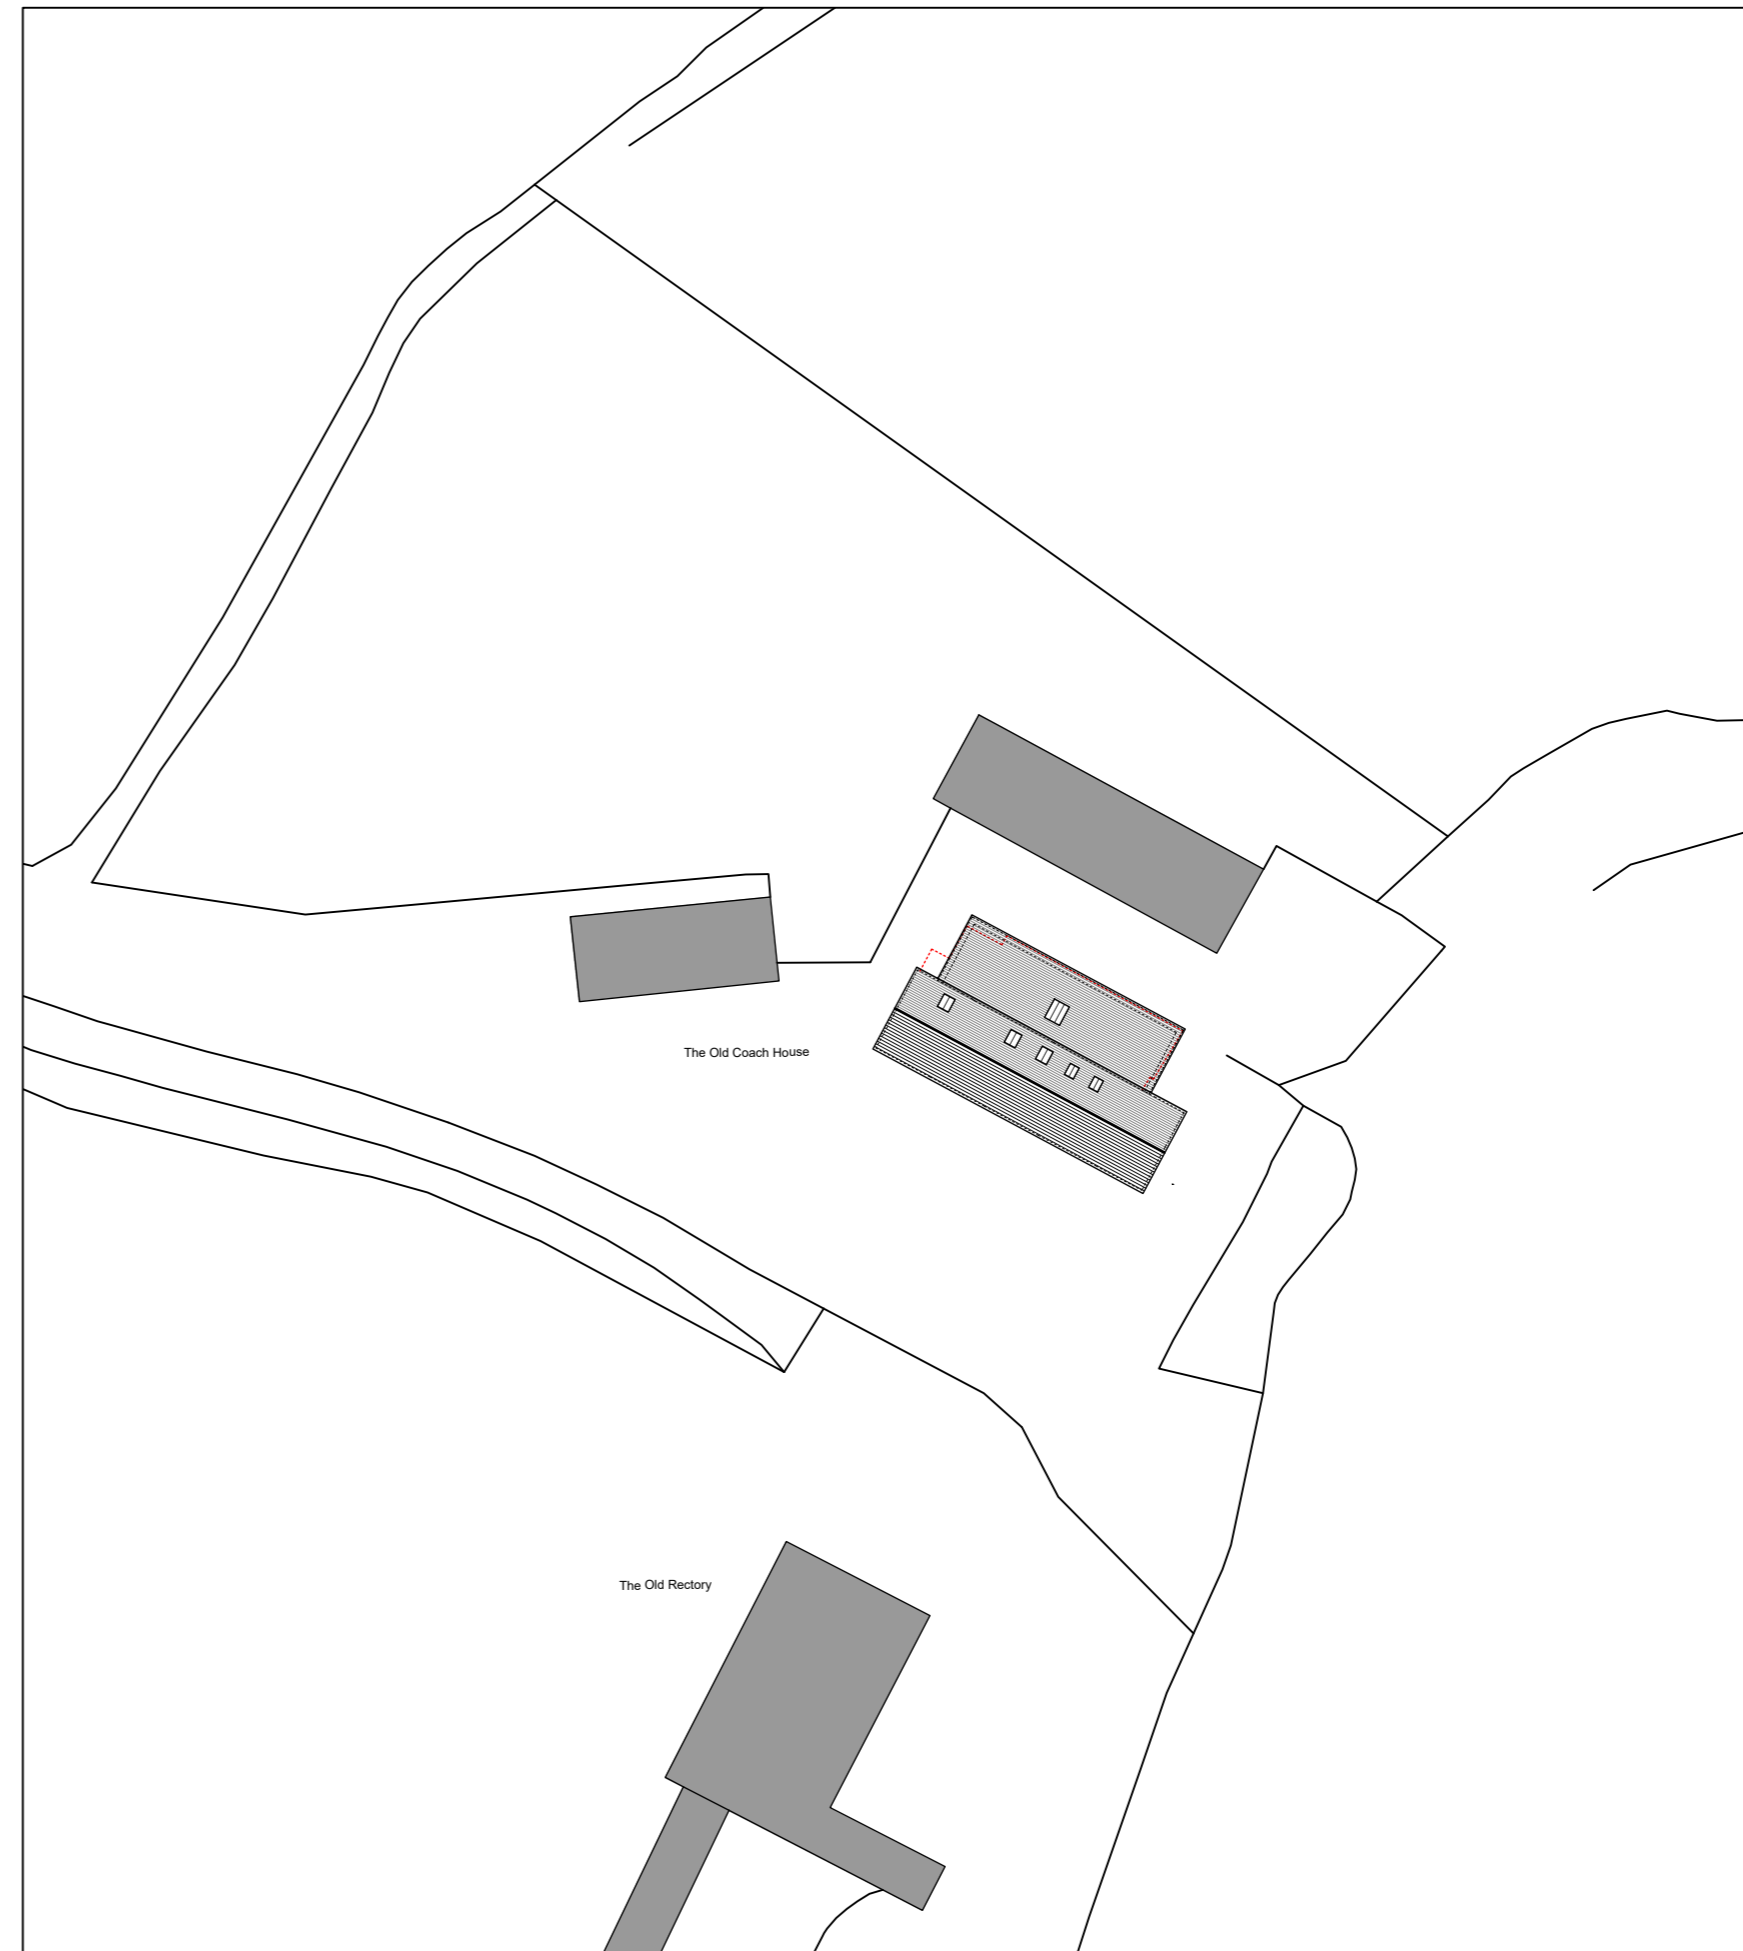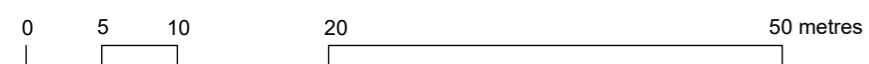

Proposed Block Plan

Scale 1:200

REV	DATE	DESCRIPTION
A	31.03.22	Amended scale / whole site shown

JOB TITLE

Conversion & Extension

The Old Coach House, Widworthy, Honiton, Devon, EX14 9JS

DRAWING TITLE

Existing & Proposed Block Plans

First issued 10/03/2022

Scale 1:500 @ A2

Job code 21-178

Status PL

Drawing number E101

Revision A

Drawn by: LT

Checked by: -

