




© Copyright:  
 This drawing is the property of Jonathan Tuckey Design Ltd. Copyright and intellectual property of all information shown is reserved by them. The drawing is issued on the condition that it is not copied either wholly or in part, without written consent from Jonathan Tuckey Design Ltd. except for planning purposes. Drawings not to be scaled, except for planning purposes. Contractor to work to figurative dimensions only. All dimensions to be checked on site before commencement of work or shop drawings. This drawing is to be read in conjunction with the specification when issued.

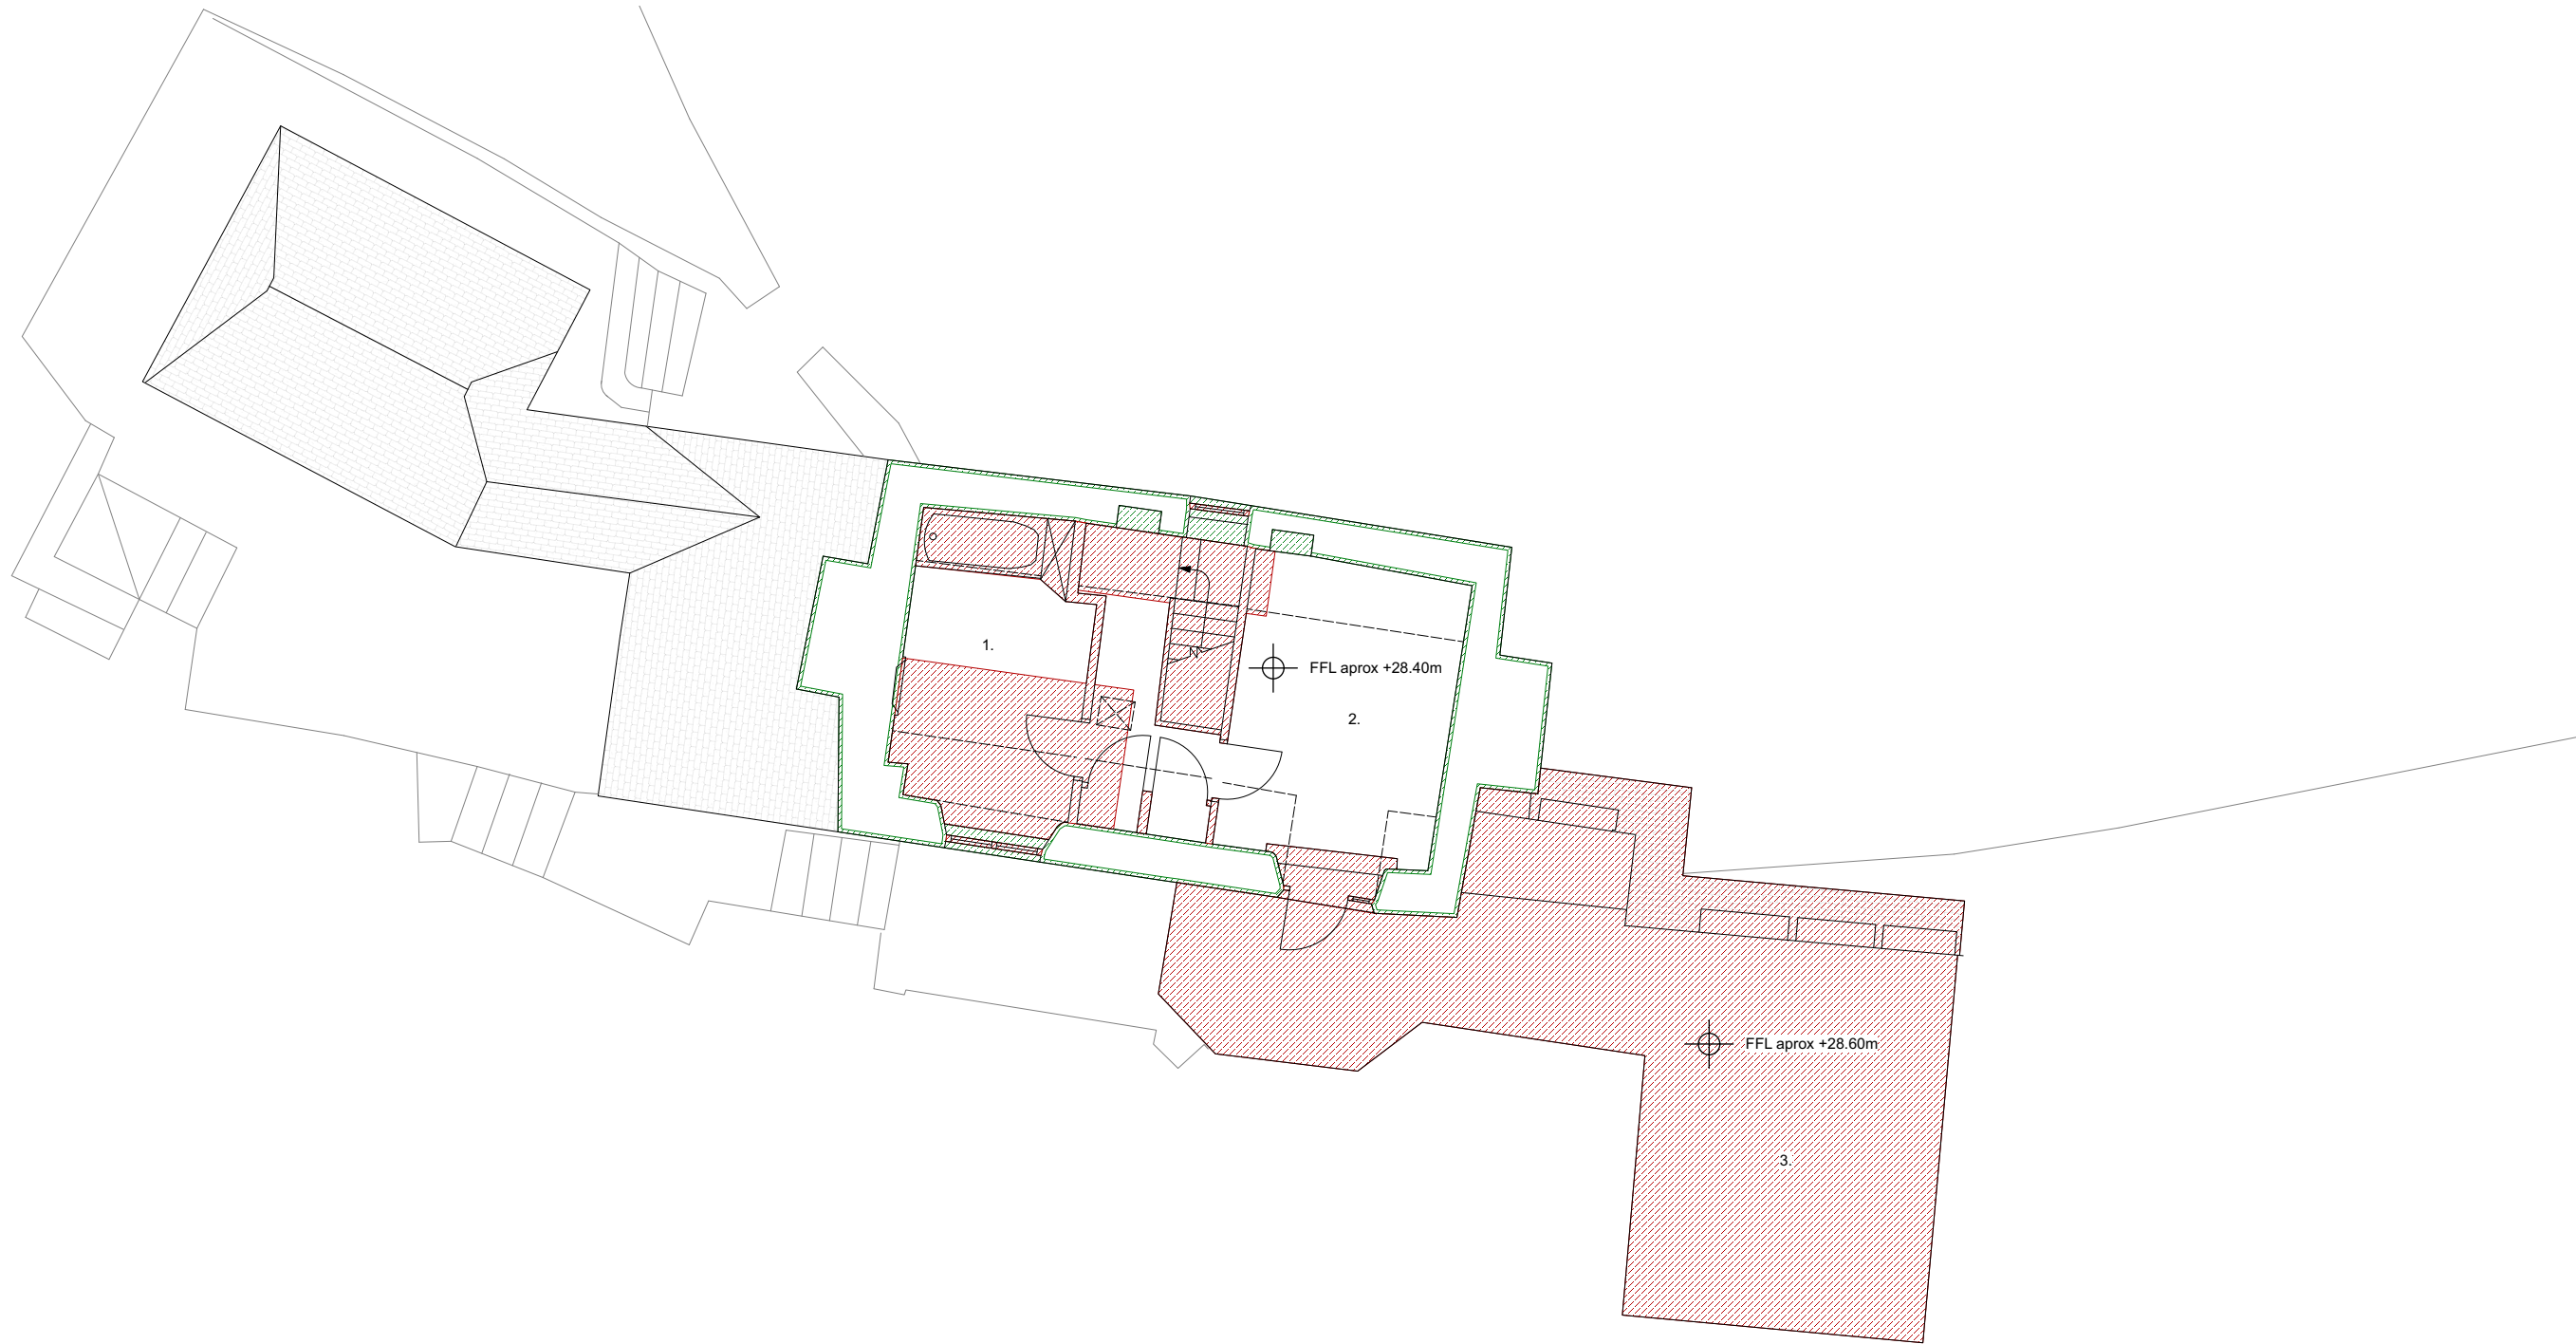

-  Indicates section to be demolished
-  Indicates section where render carefully removed to reveal condition of material beneath

- Key:
- 1. Guest Bathroom
  - 2. Guest Bedroom
  - 3. Roof terrace

Rev.	Notes	Drawn/Checked	Date
-	Planning	DS/ RH	04/08/23

**Jonathan Tuckey Design**  
 Tel +44 (0)20 8960 1909  
 58 Milson Road  
 London W14 0LB  
 UK  
[www.jonathantuckey.com](http://www.jonathantuckey.com)

Project 0253 Slipper Rock  
 Title Existing 1F Plan  
 Scale at A1 1:50 Scale at A3 1:100  
 Drawing No. 0253\_P01\_101

