
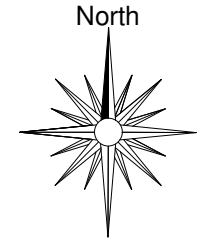


All dimensions and levels to be checked on site by contractor prior to preparation of shop drawings and commencement of work on site. Do not scale from this drawing or reproduce without consent.  
 This drawing and the design is the copyright and property of Aspect Property Consultants & Surveyors Ltd and may not be used in part or in whole without prior written consent.  
 This drawing is to be read in conjunction with all relevant consultants and/or specialist's drawings/documents and any discrepancies or variations are to be notified to Aspect Property Consultants & Surveyors Ltd before the affected work commences.

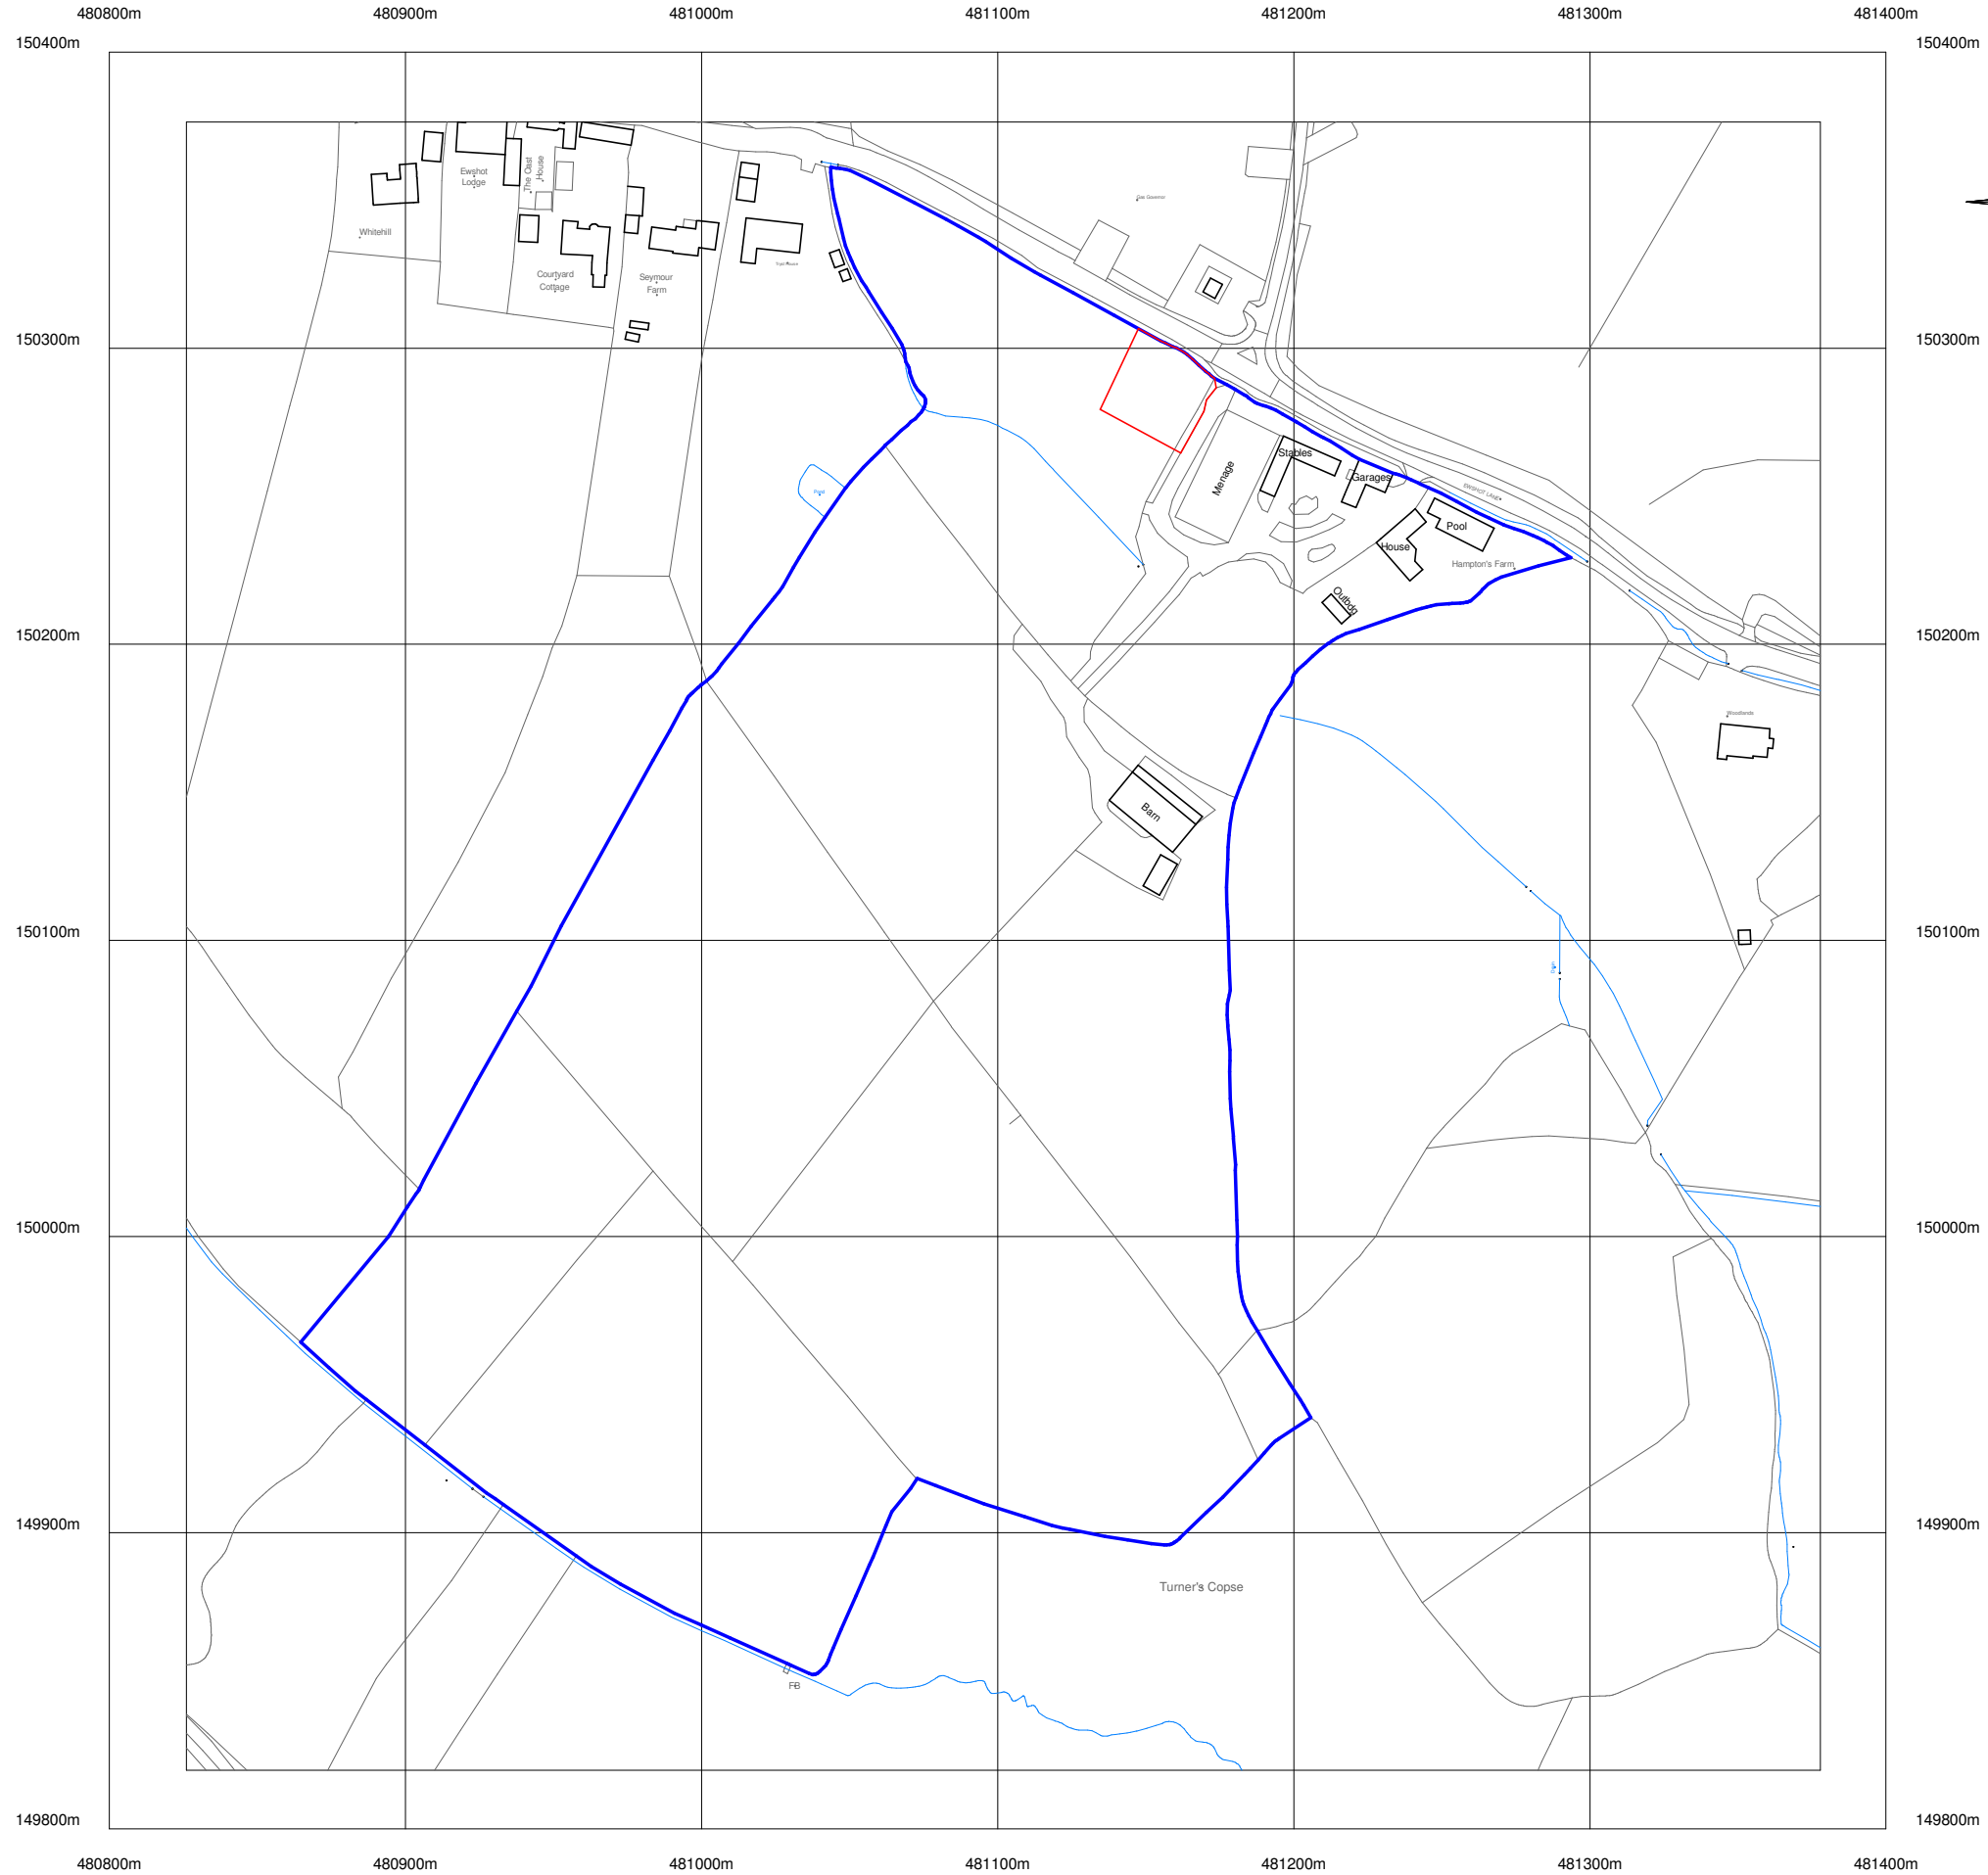

%%169Crown Copyright and database rights 2023 OS Licence no. AC0000849896

Rev	Description	Date

<b>PROJECT:</b> Proposed new dwelling  <b>ADDRESS:</b> Hamptons Farm, Ewshot Lane, Ewshot	<b>CLIENT:</b> Chris Plaskett	<b>DATE:</b> 29/09/2023	<b>JOB NO:</b> 1136	<b>DRN BY:</b> DW	<b>CKD BY:</b> DW
	<b>DRAWING TITLE:</b> Existing Location Plan	<b>SCALE AT A3:</b> 1 : 2500	<b>DRWG NO:</b> 100	<b>REV:</b>	

