


Bede Academy


Refurbishment of an Artificial Grass Pitch

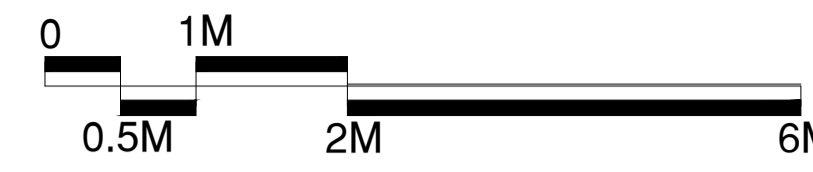


SSU
SURFACING STANDARDS LIMITED
CONTRACT MANAGERS

CONSULTANTS
Surfacing Standards Ltd
Office 2, Enterprise House,
Cotton Road, Leppington, LE19 2BY
01535 400 012


1. DO NOT SCALE FROM DRAWING. ALL DIMENSIONS TO BE CHECKED ON SITE PRIOR TO COMMENCEMENT OF WORKS.
2. THIS DRAWING IS COPYRIGHT TO SURFACING STANDARDS LTD.
3. ALL PERSONNEL SHOULD BE AWARE OF THE HEALTH AND SAFETY PLAN WHICH IS RETAINED IN THE SITE MANAGERS OFFICE.

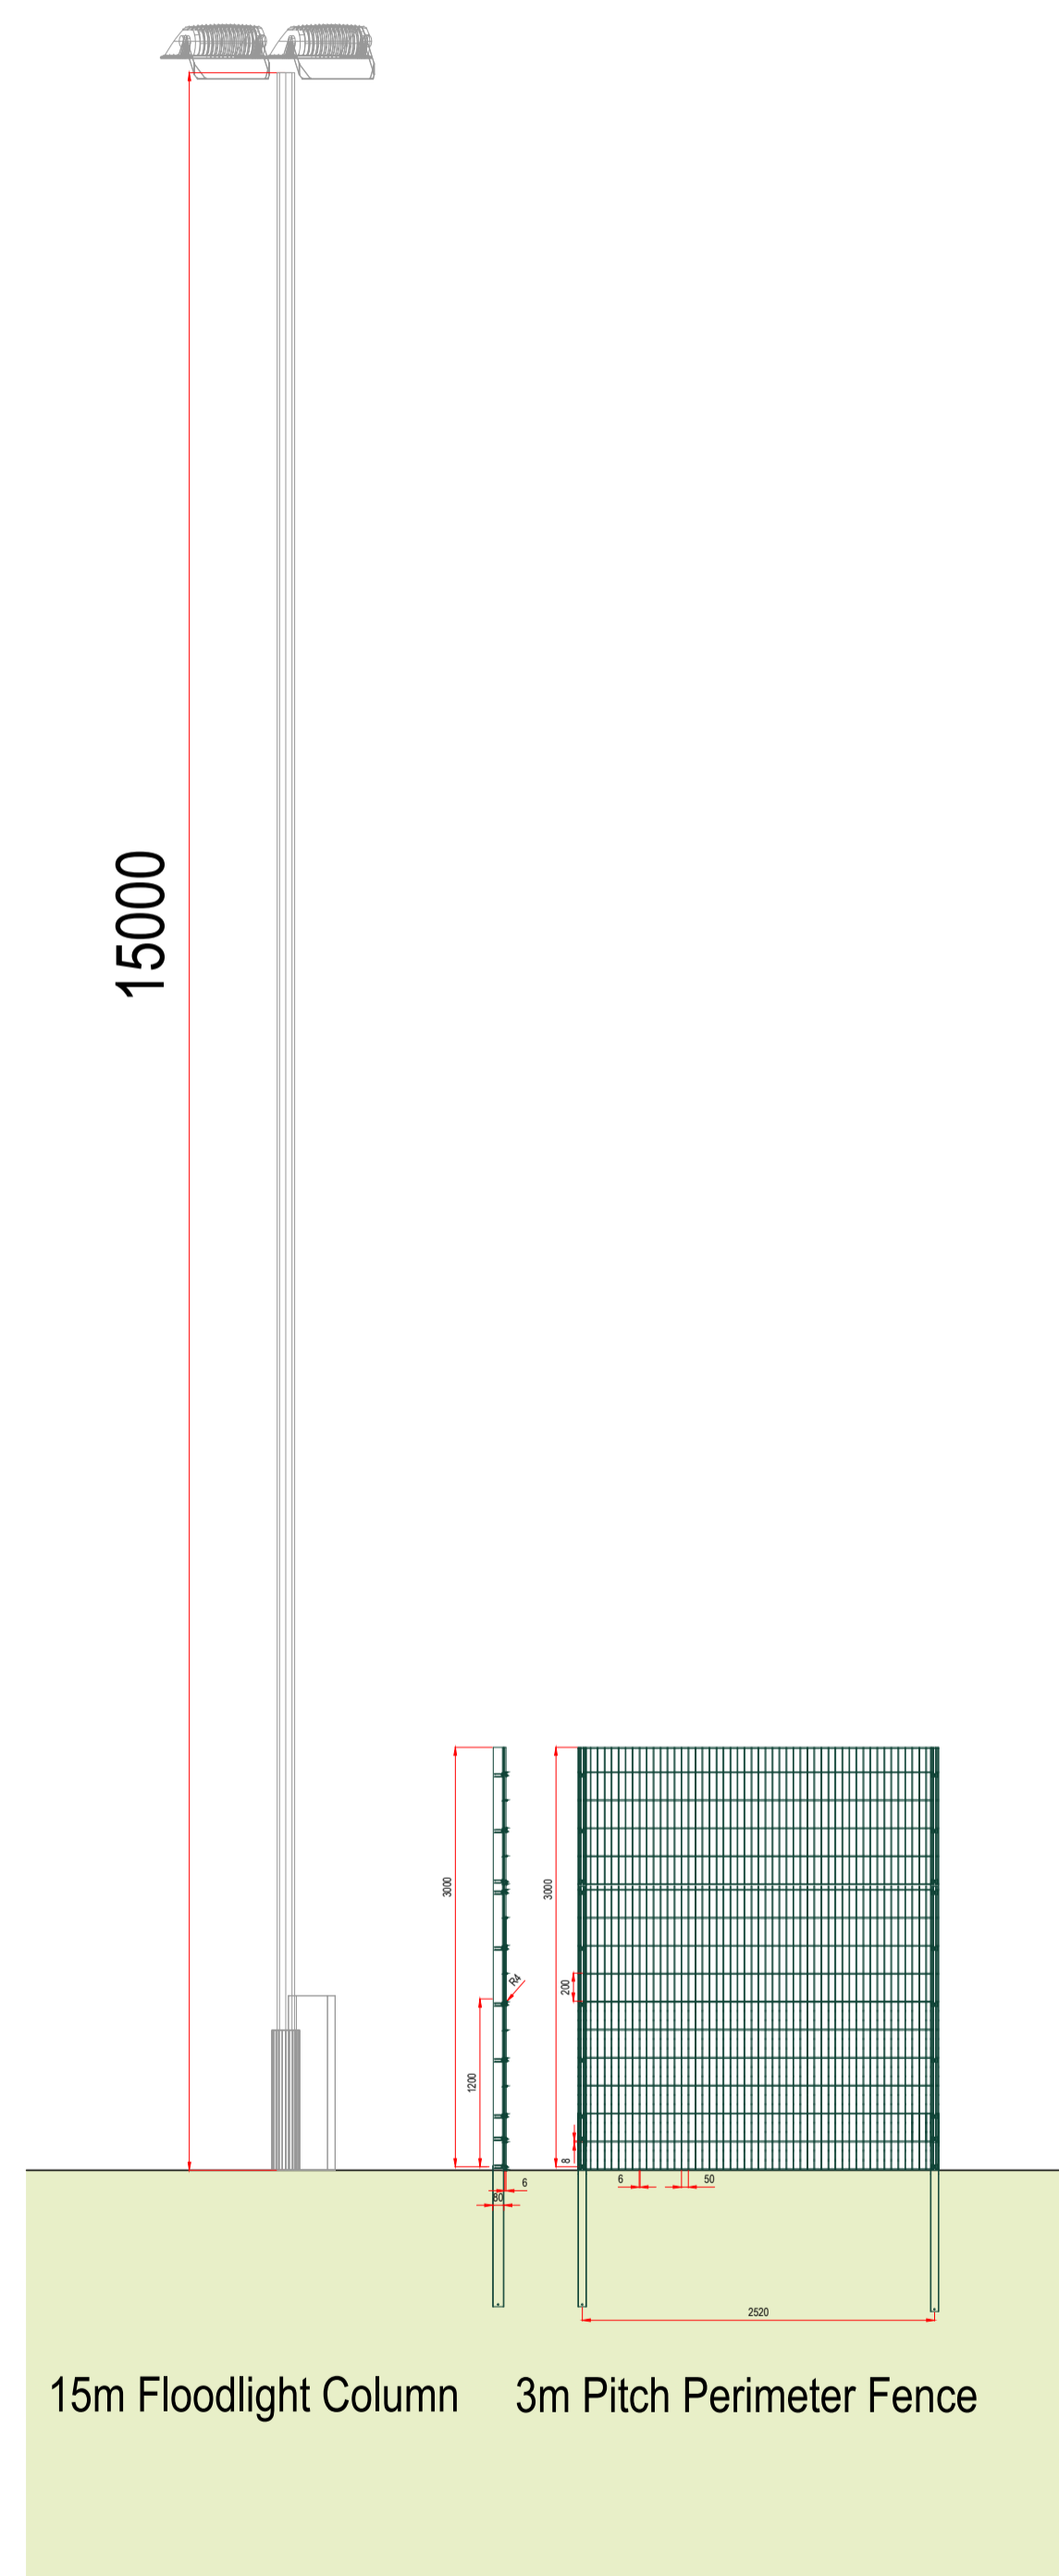

Existing Elevation

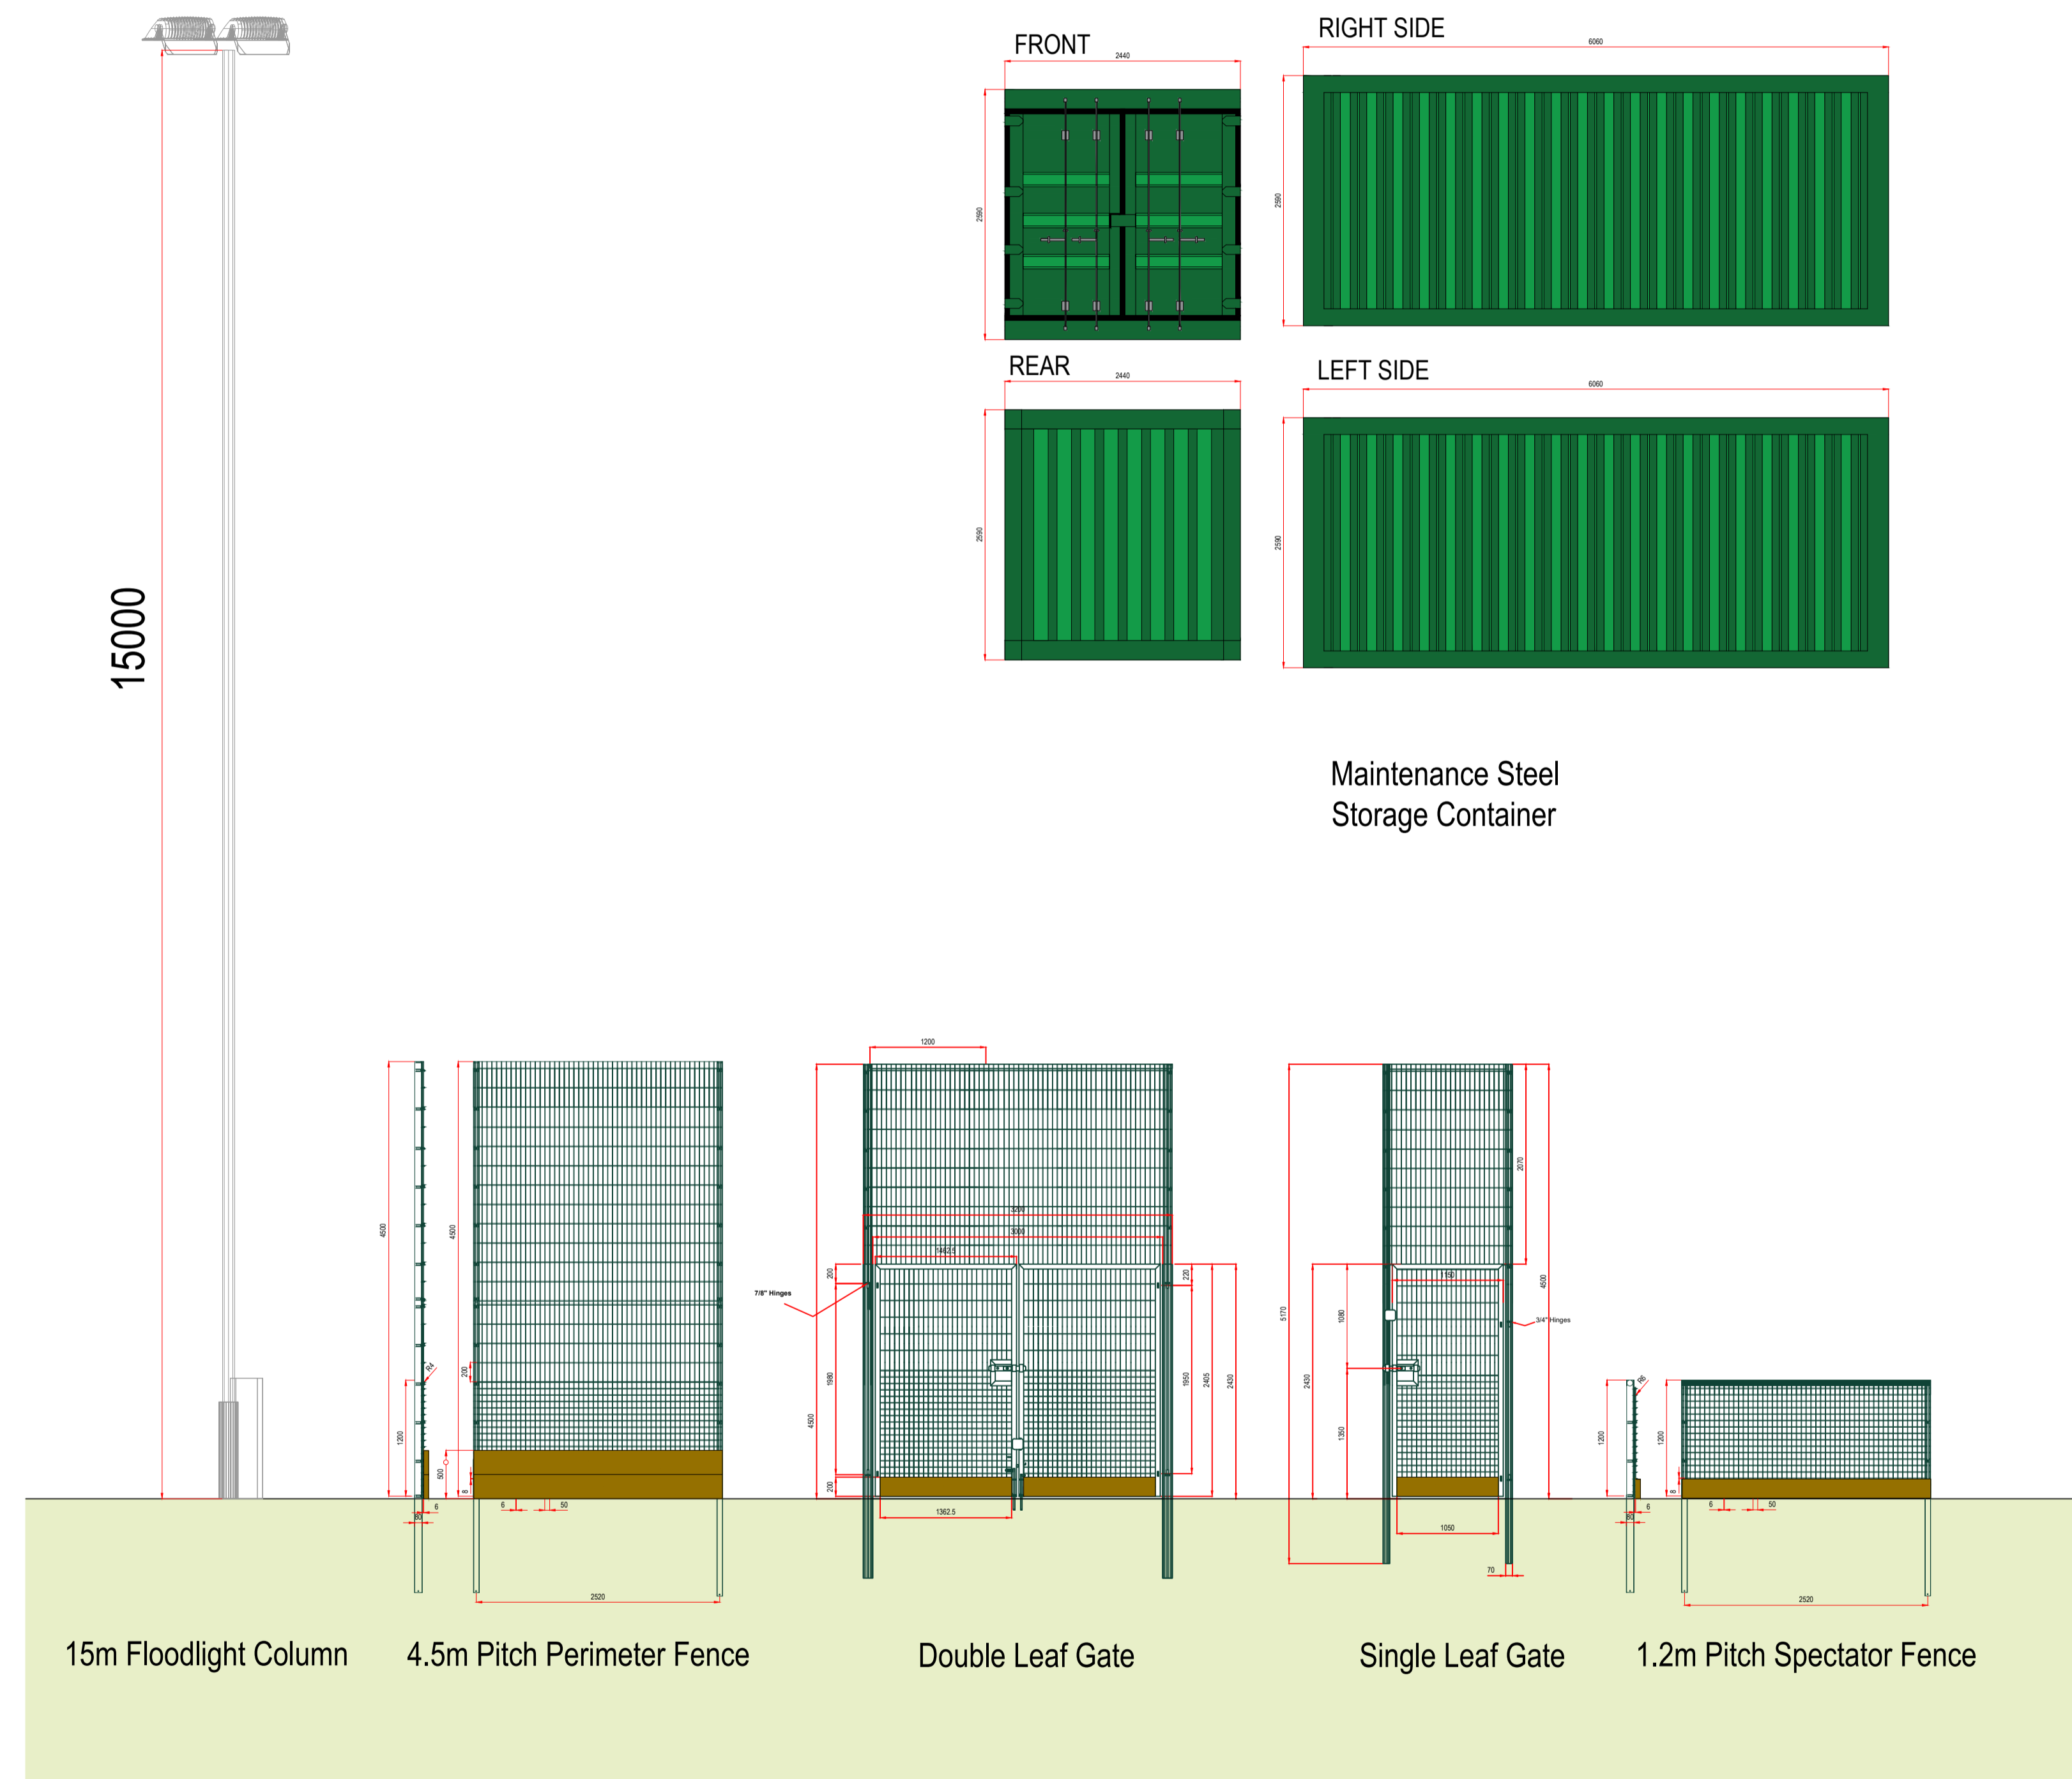

Proposed Elevation

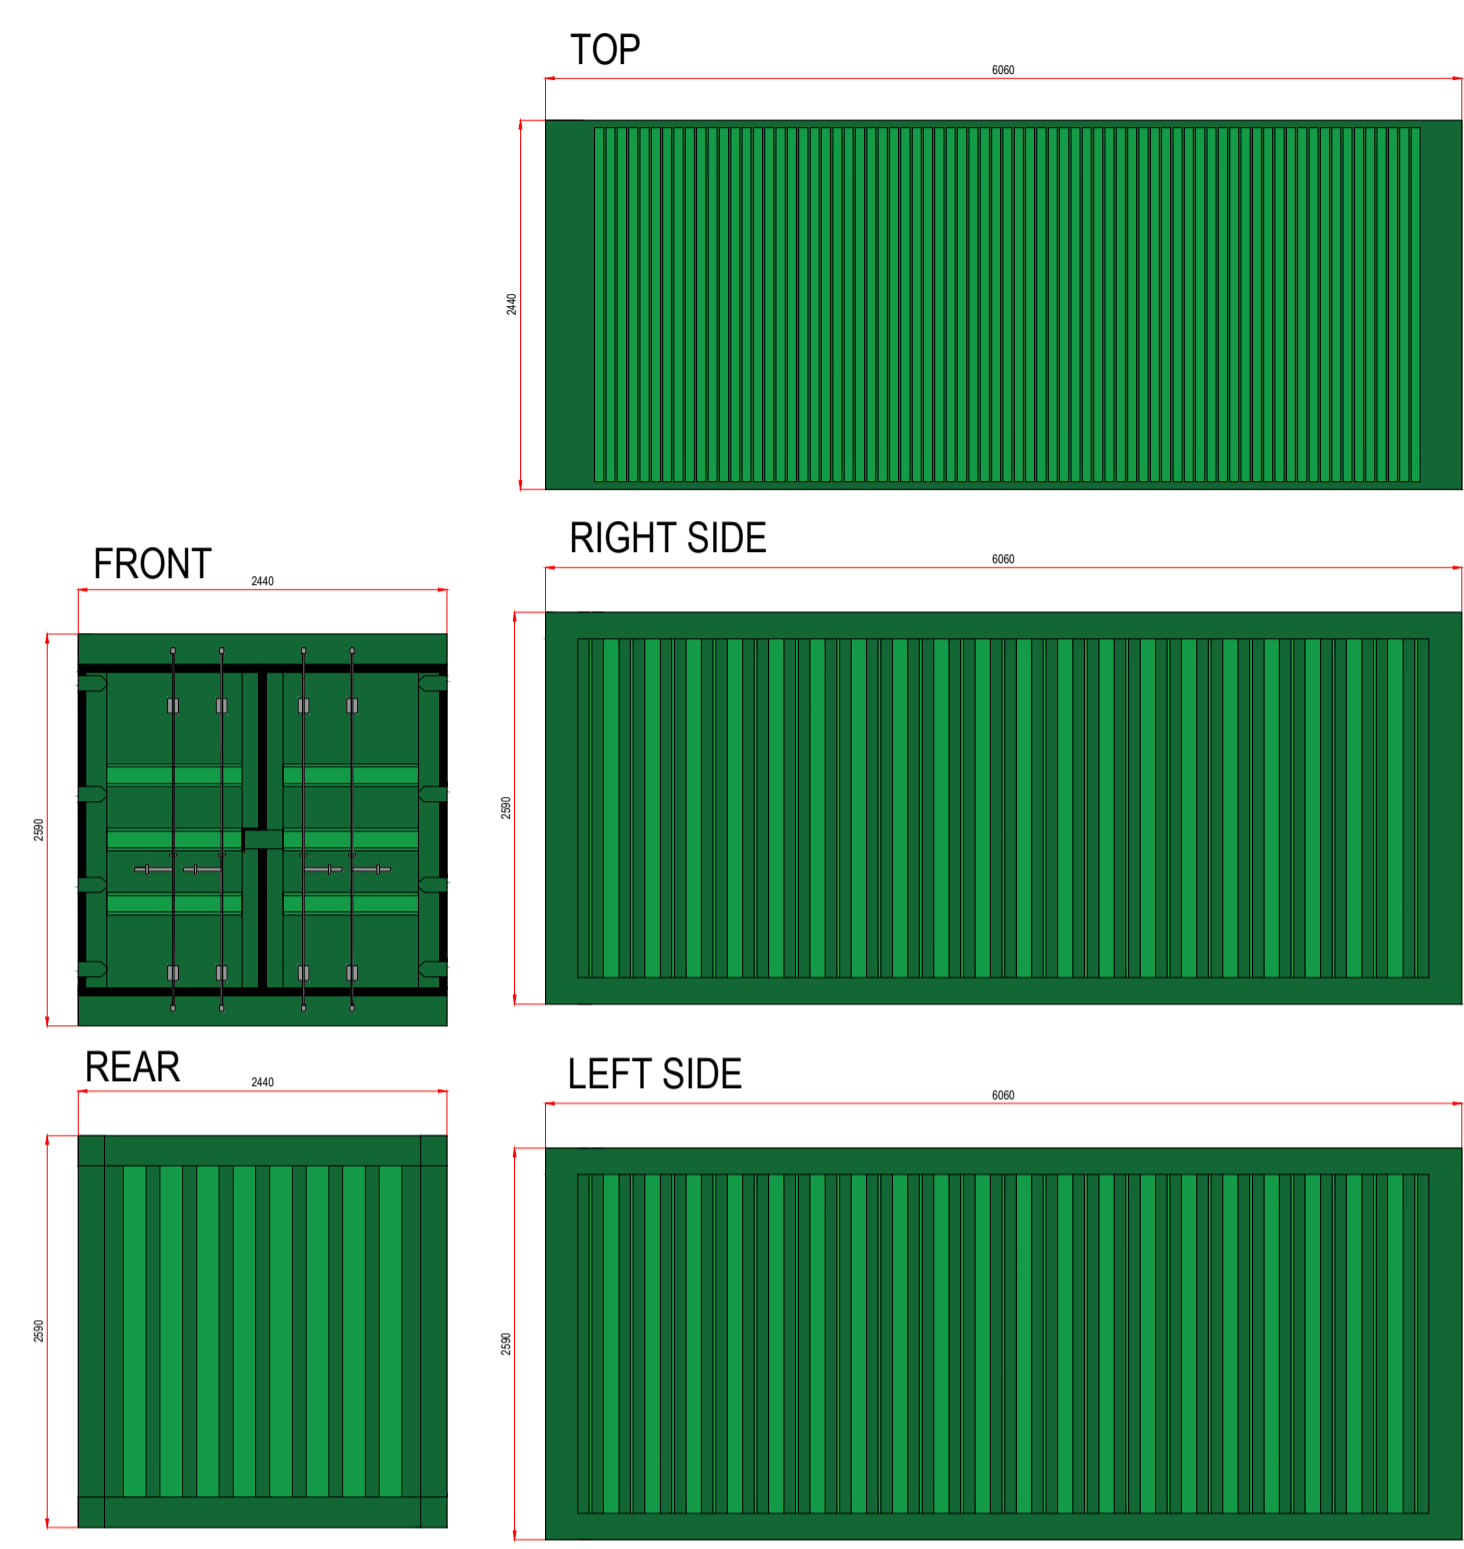

01	PLANNING ISSUE	ME	WB	07.09.23
00	PLANNING ISSUE	ME	WB	16.05.23
REV	DESCRIPTION	REV	CK	DATE

SSU
Surfacing Standards Limited
SPORTS PITCH CONSULTANTS

AUTHOR
ME

TITLE
Bede Academy
Refurbishment of an Artificial Grass Pitch
Existing and Proposed Elevation

PROJECT	SCALE	SIZE
LANO-CLS027	1:50	A1
DRAWING No	REVISION	
04	01	