


# Bede Academy



## Refurbishment of an Artificial Grass Pitch

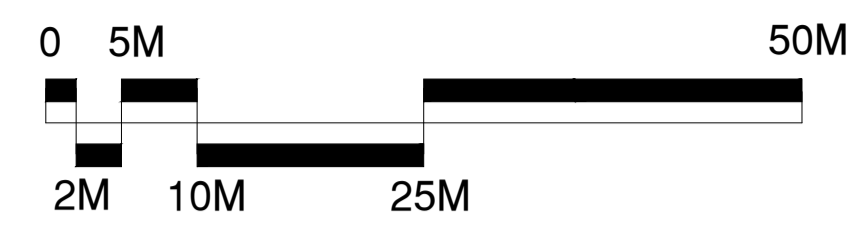

**SSU**  
**Surfacing Standards Limited**  
 CONSULTANTS  
 Surfacing Standards Limited  
 Office 2, 170-172 High Street,  
 Luton, Bedfordshire, LU1 1JY  
 01582 400 012

**Lano** **CL5**  
 SPORTS

- DO NOT SCALE FROM DRAWING. ALL DIMENSIONS TO BE CHECKED ON SITE PRIOR TO COMMENCEMENT OF WORKS.
- THIS DRAWING IS COPYRIGHT TO SURFACING STANDARDS LTD.
- ALL PERSONNEL SHOULD BE AWARE OF THE HEALTH AND SAFETY PLAN WHICH IS RETAINED IN THE SITE MANAGERS OFFICE.

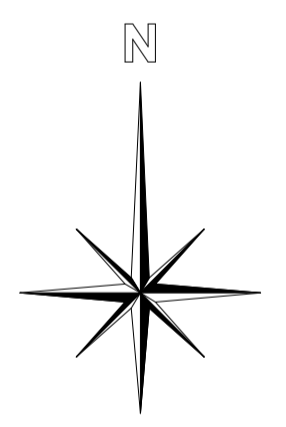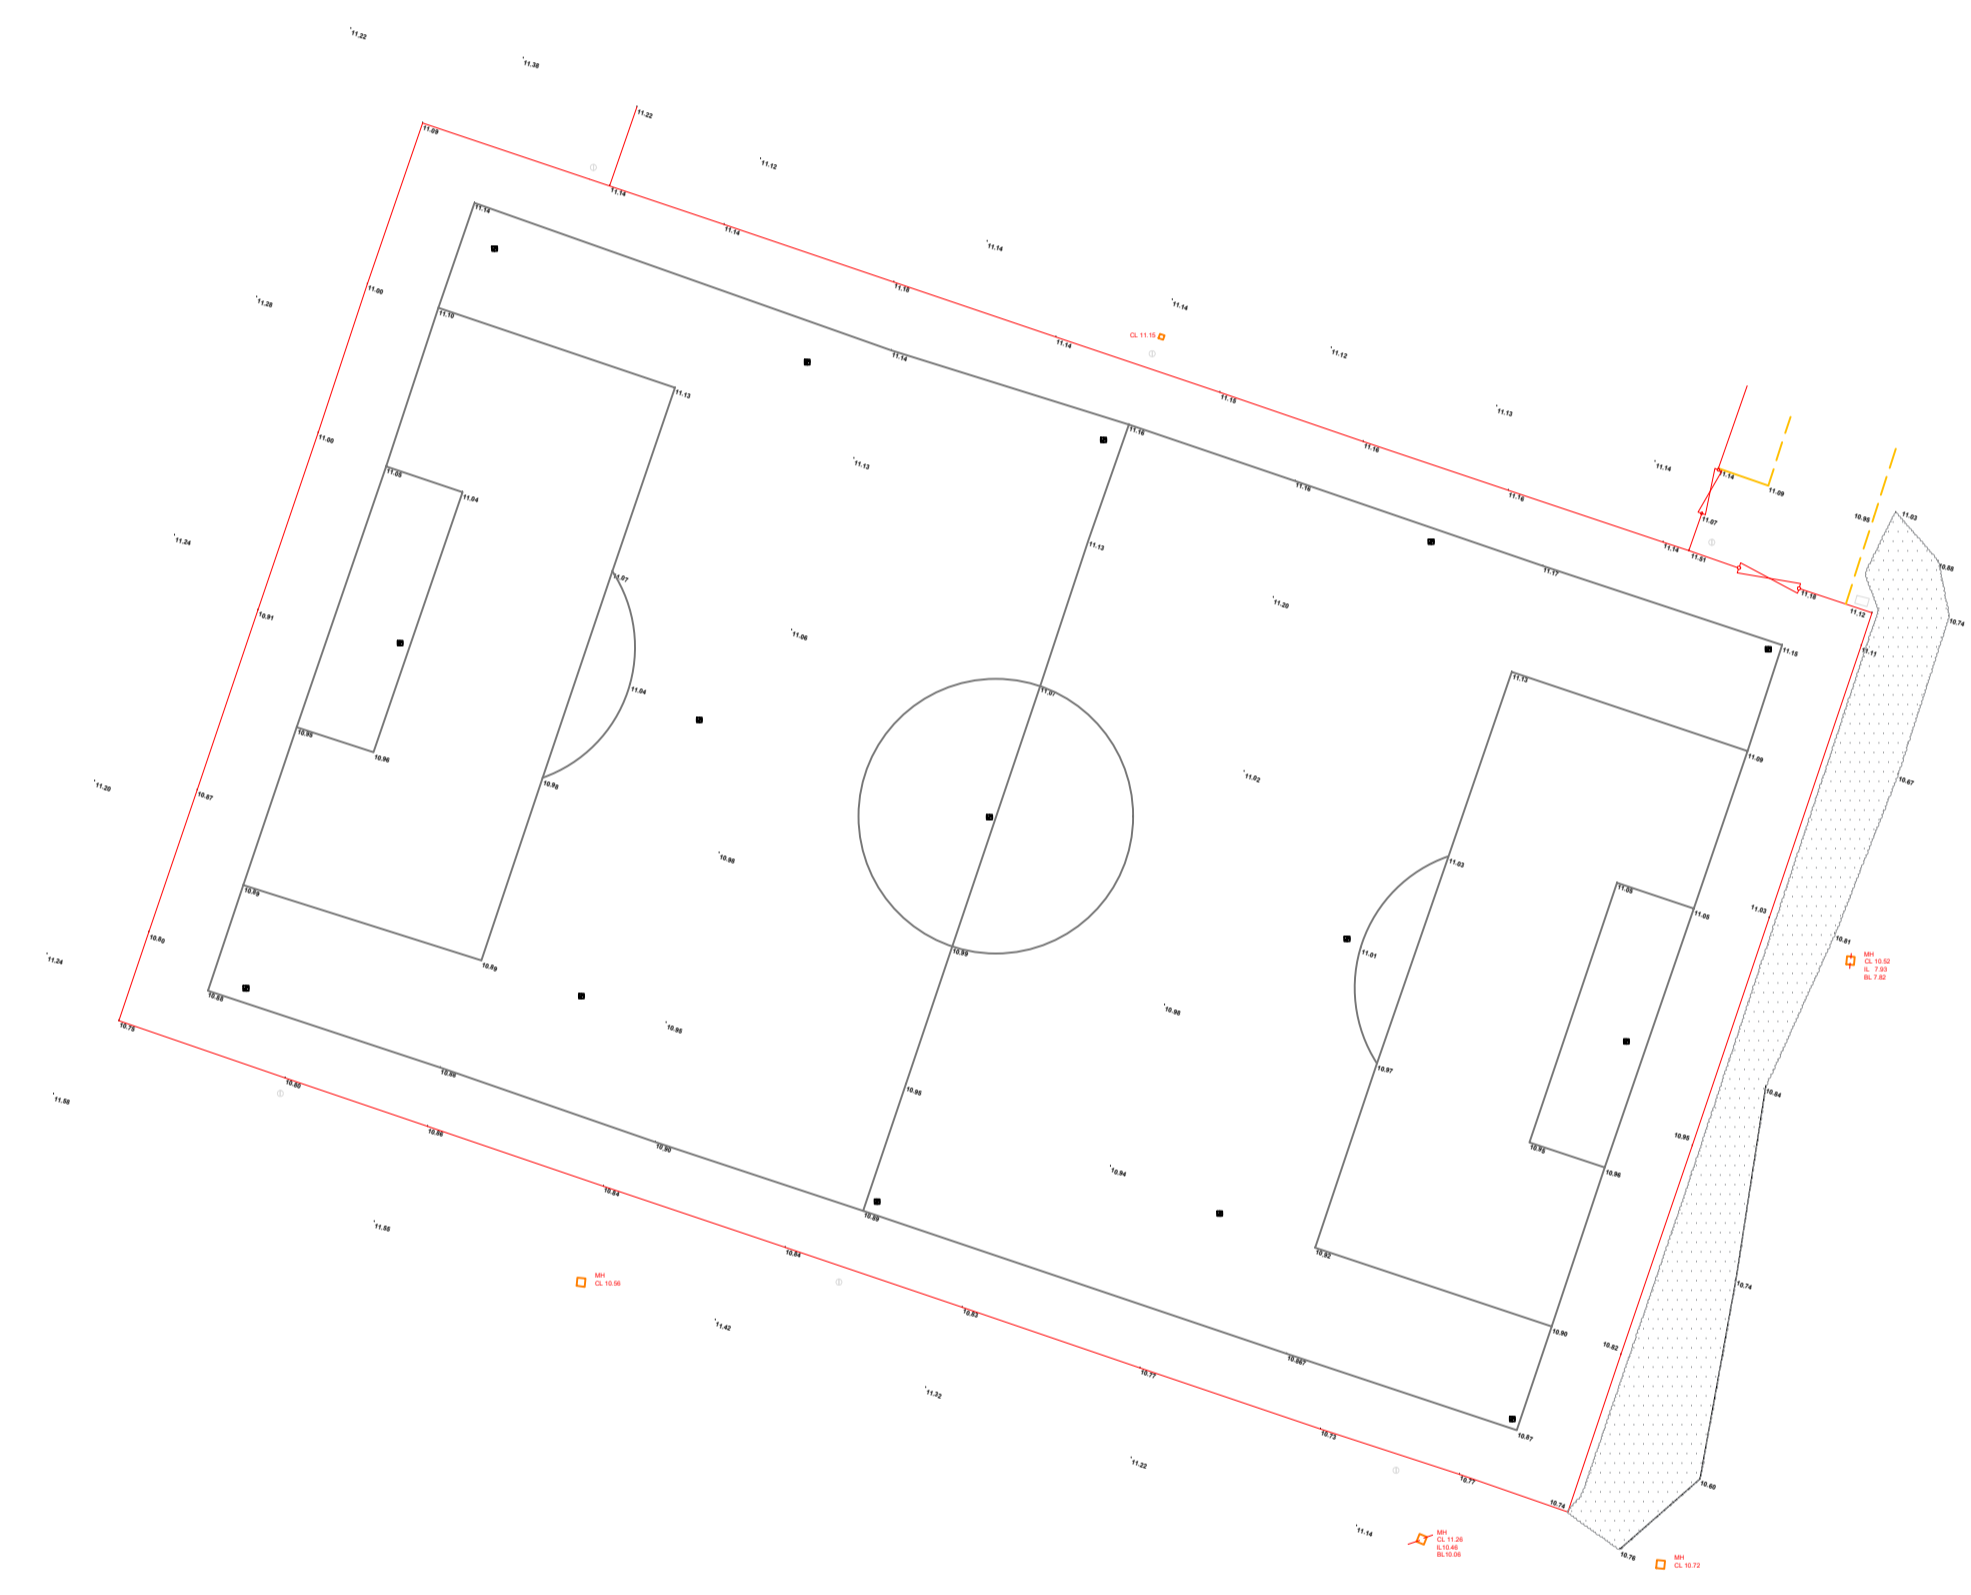

00	PLANNING ISSUE	ME	WB	15.08.23
REV	DESCRIPTION	REV	CK	DATE

**SSU**  
**Surfacing Standards Limited**  
 SPORTS PITCH CONSULTANTS

AUTHOR  
 ME

TITLE  
**Bede Academy**  
 Refurbishment of an Artificial Grass Pitch  
 Topographical Survey

PROJECT	SCALE	SIZE
LANO-CLS027	1:500	A1

DRAWING No	REVISION
01	00