


KEY
 - - - PROPOSED RESIDENTIAL SITE BOUNDARY

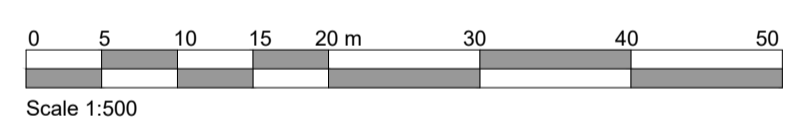

Rev. Date Detail

Status **PLANNING ISSUE**

ASCOT DESIGN
 Timeless architecture

Ascot Design Ltd, Ashurst Manor, Ashurst Park, Sunninghill, Ascot, Berkshire, SL5 7DD
 Tel: 01344 299330 Fax: 01344 299331 Email: info@ascotdesign.com
 www.ascotdesign.com

Client **MR. BROWN**

Project Title **SCOTT'S FARM, SCOTT'S GROVE ROAD, CHOBHAM**

DRAWING Title **PROPOSED BLOCK PLAN**

Scale: 1:500@ A1 Date: JUN '22 Drawn: CJR

DRAWING No: 22-J4007-101 Rev: -

The copyright in this document and design is confidential to and the property of Ascot Design Limited