




Proposed new dwelling
 Vol - 2 466m³
 GEA - 537m²

PROPOSED STRUCTURE

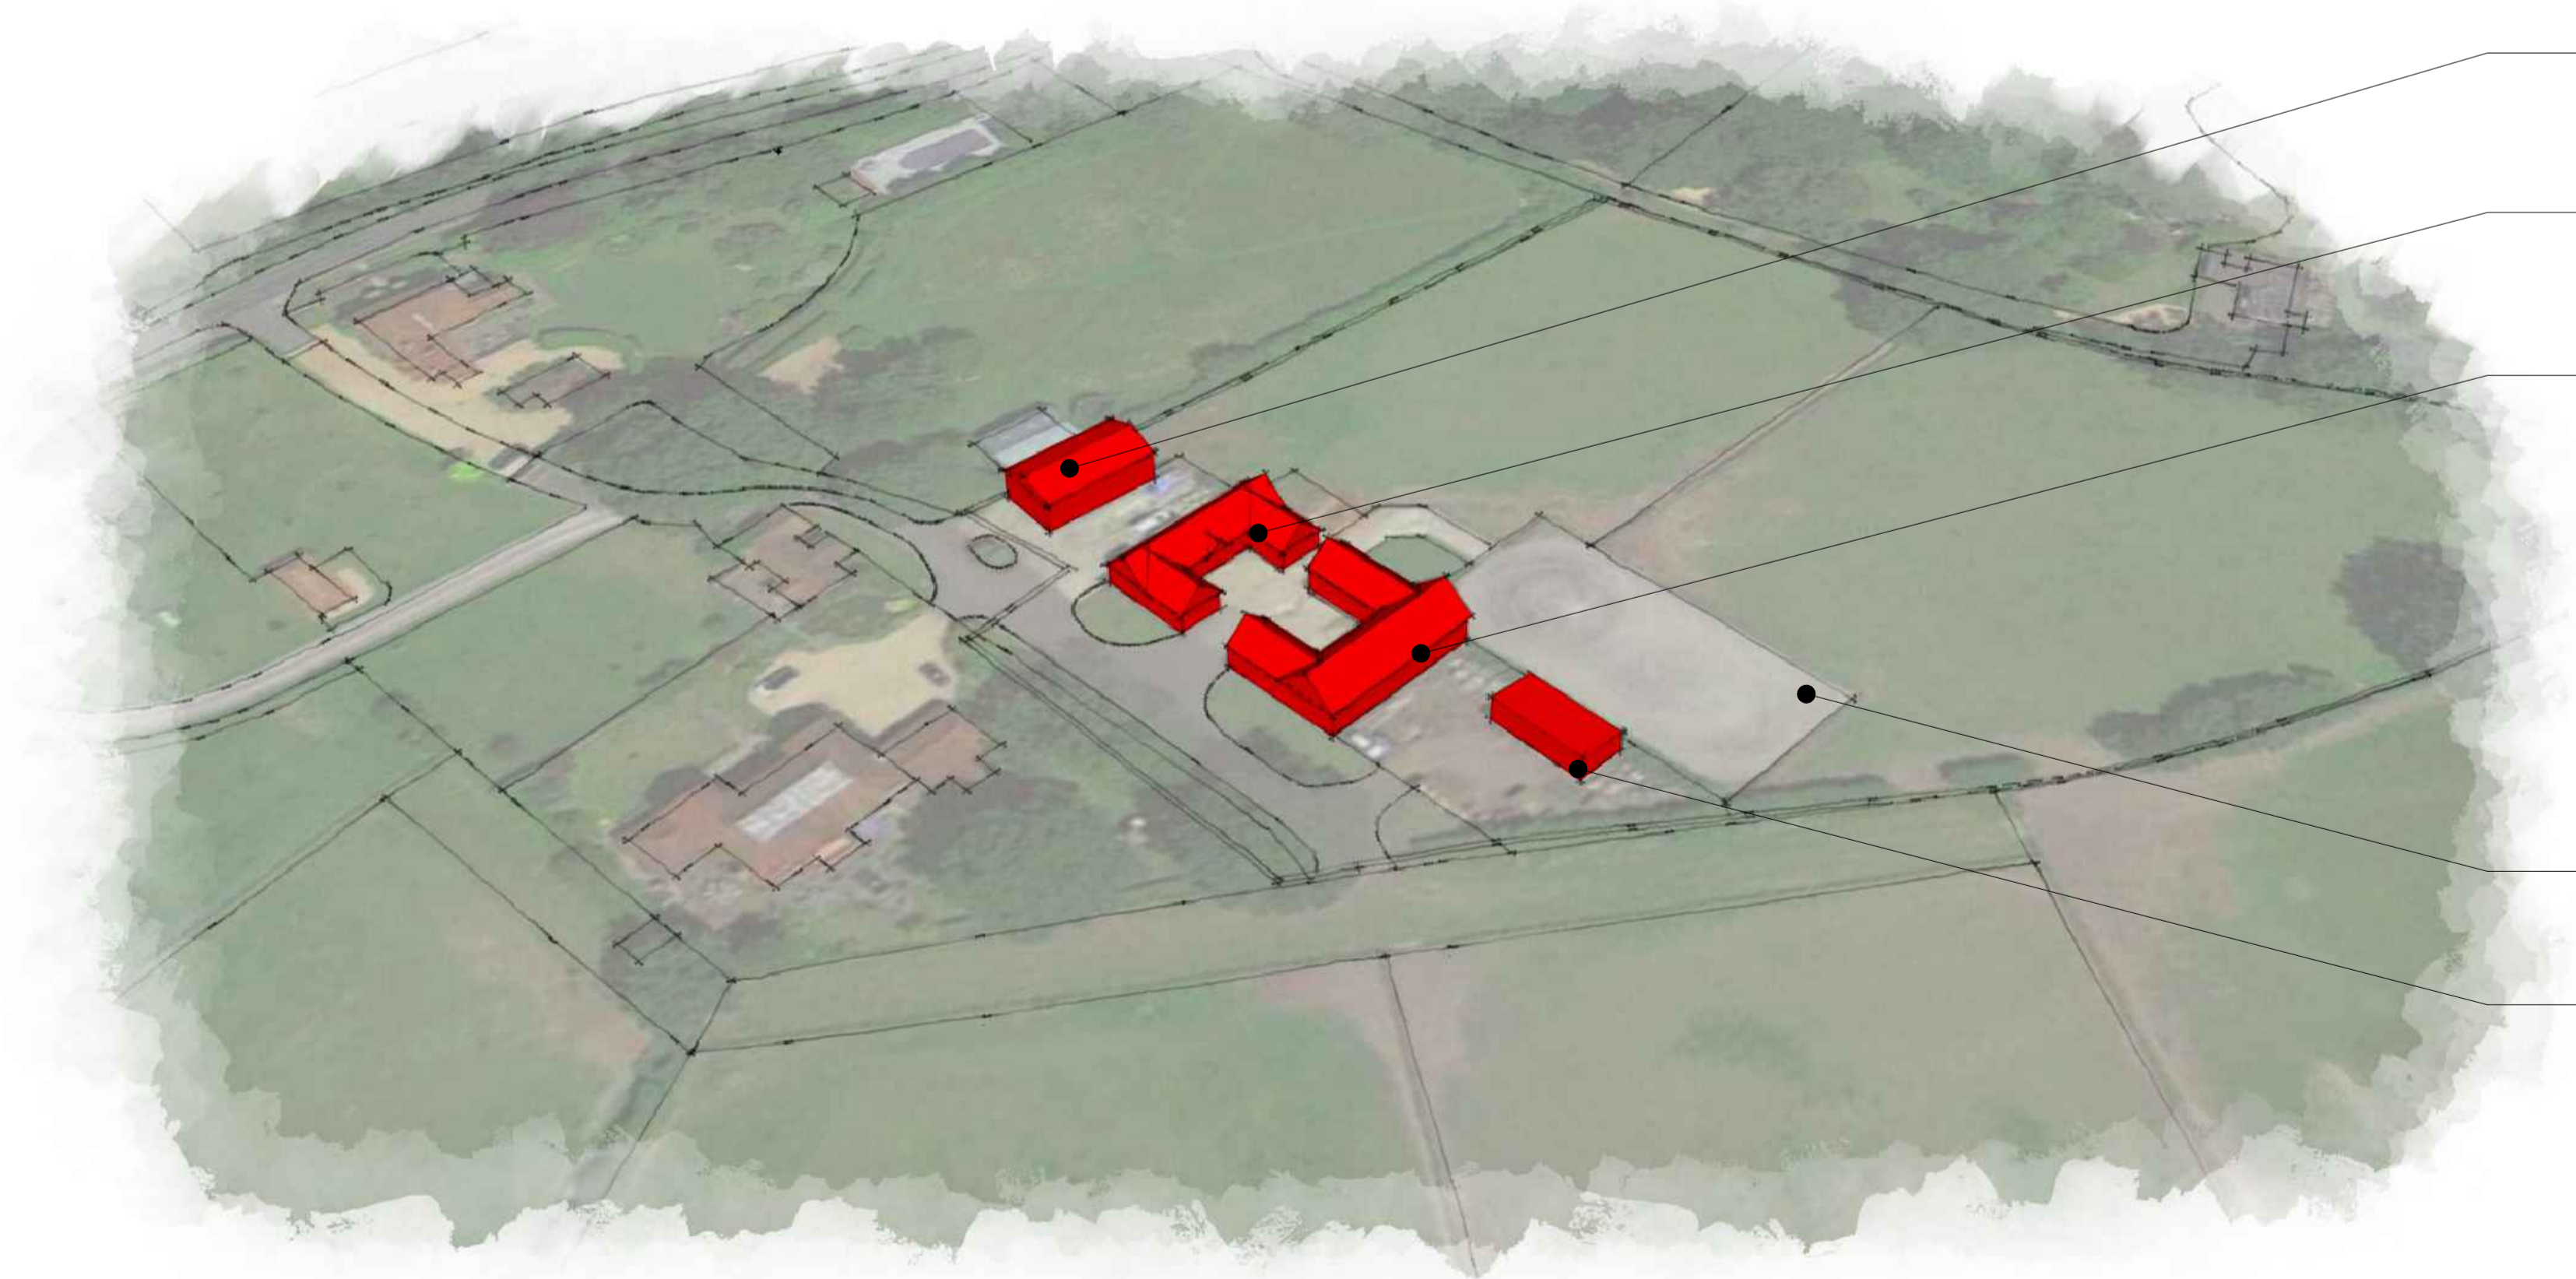

Existing barn structure to be demolished
 Vol - 485.25m³
 GEA - 108.73m²


Existing stables structure to be demolished
 Vol - 667.24m³
 GEA - 169m²

Existing stables structure to be demolished
 Vol - 1 048.43m³
 GEA - 222.65m²

Existing manege to be landscaped
 AREA - 811.41m²

Existing structure to be demolished
 Vol - 282.06m³
 GEA - 66.69m²

EXISTING STRUCTURE

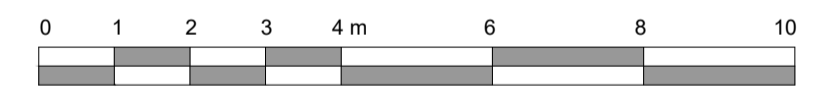

Scale 1:100
 Rev. Date Detail

Status **PLANNING ISSUE**

ASCOT DESIGN
 Timeless architecture
Ascot Design Ltd, Ashurst Manor, Ashurst Park, Sunninghill, Ascot, Berkshire, SL5 7DD
 Tel: 01344 299330 Fax: 01344 299331 Email: info@ascotdesign.com
 www.ascotdesign.com

Client **MR. BROWN**

Project Title **SCOTT'S FARM, SCOTT'S GROVE ROAD, CHOBHAM**

DRAWING Title **EXISTING & PROPOSED VOLUMES & AREA**

Scale: 1:100@ A1	Date: JUN '22	Drawn: CJR
------------------	---------------	------------

DRAWING No: 22-J4007-110	Rev: -
--------------------------	--------

The copyright in this document and design is confidential to and the property of Ascot Design Limited