
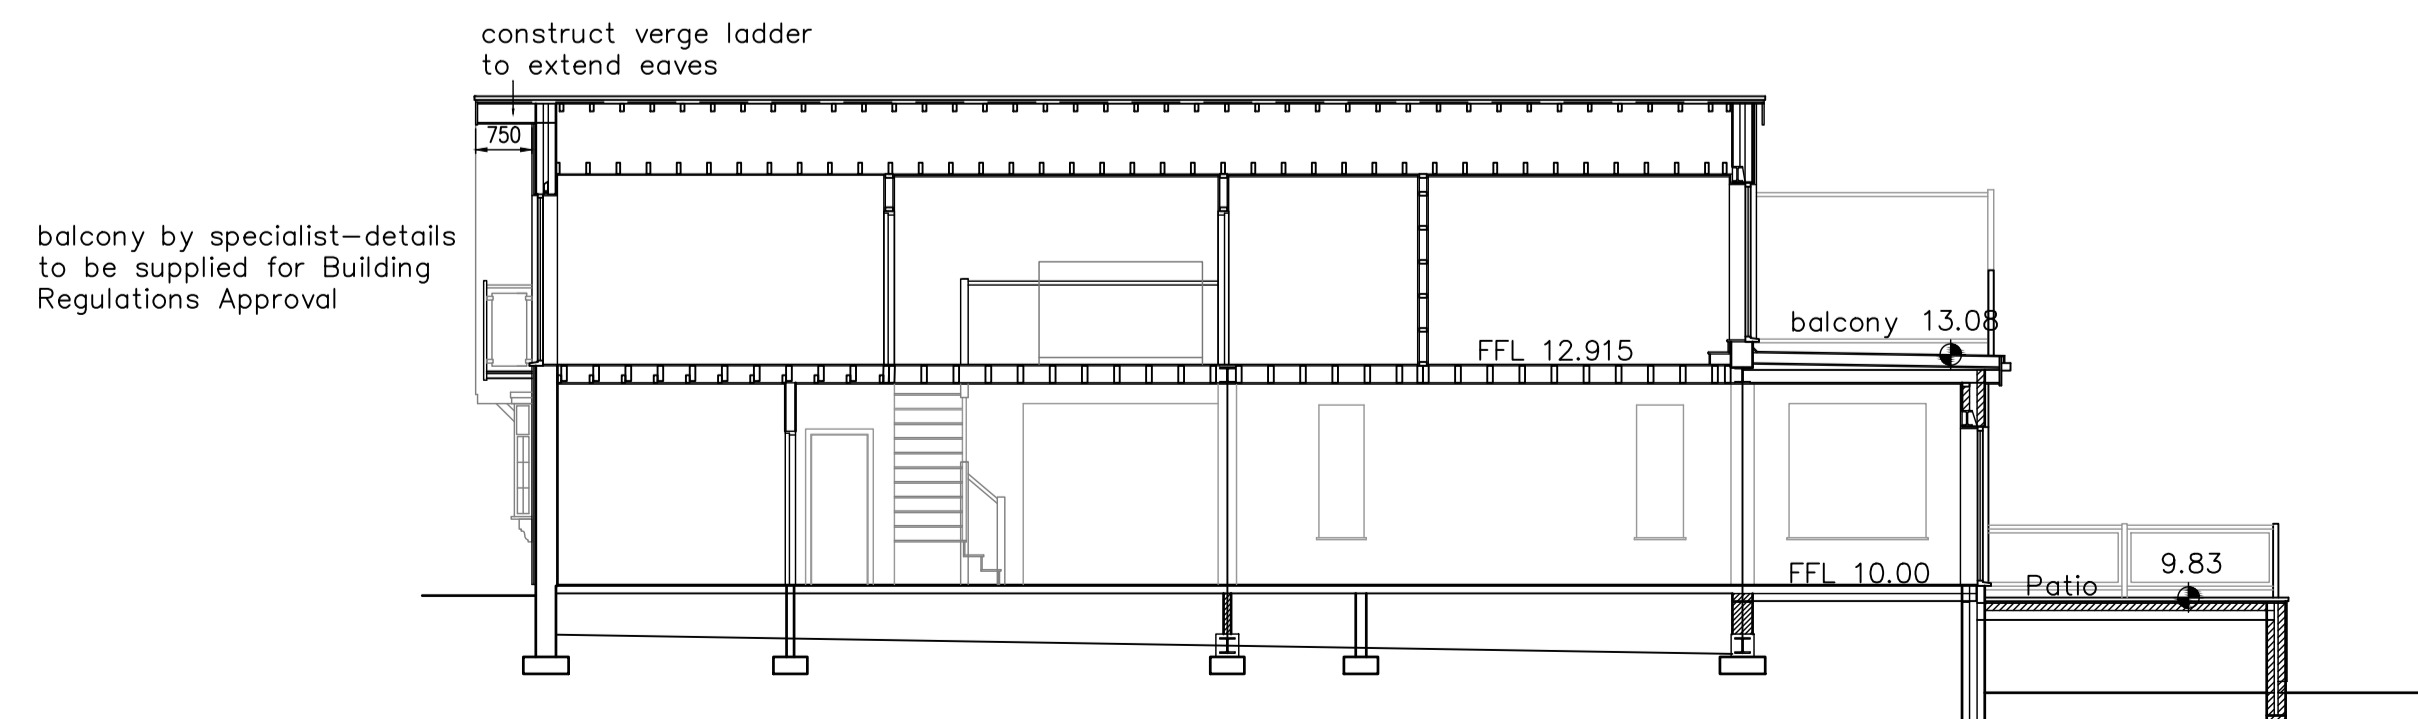
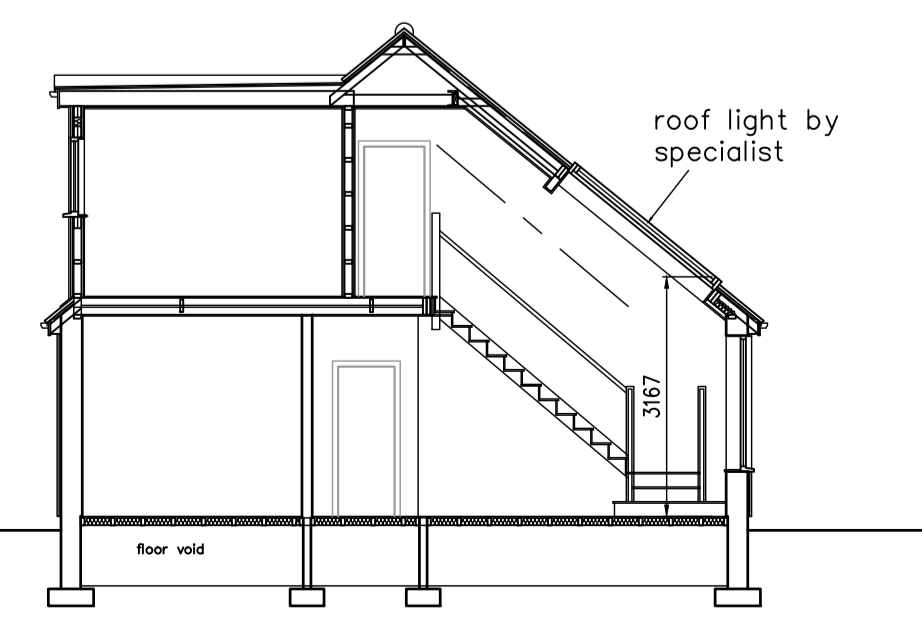
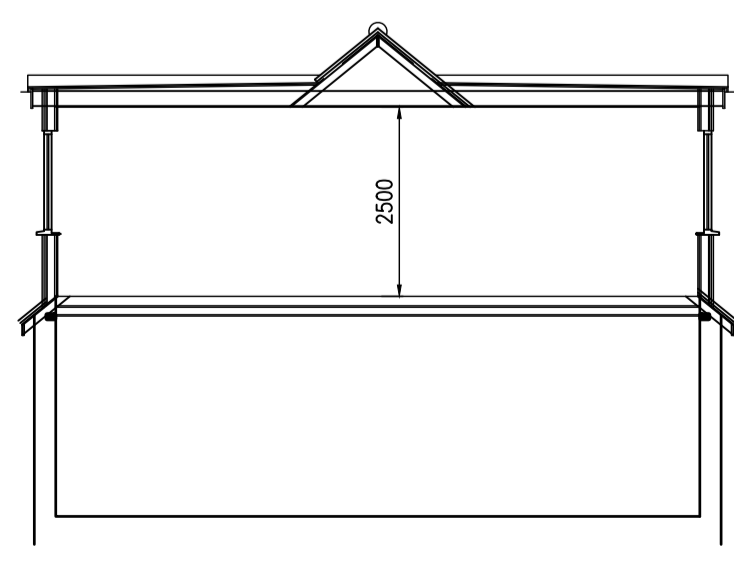
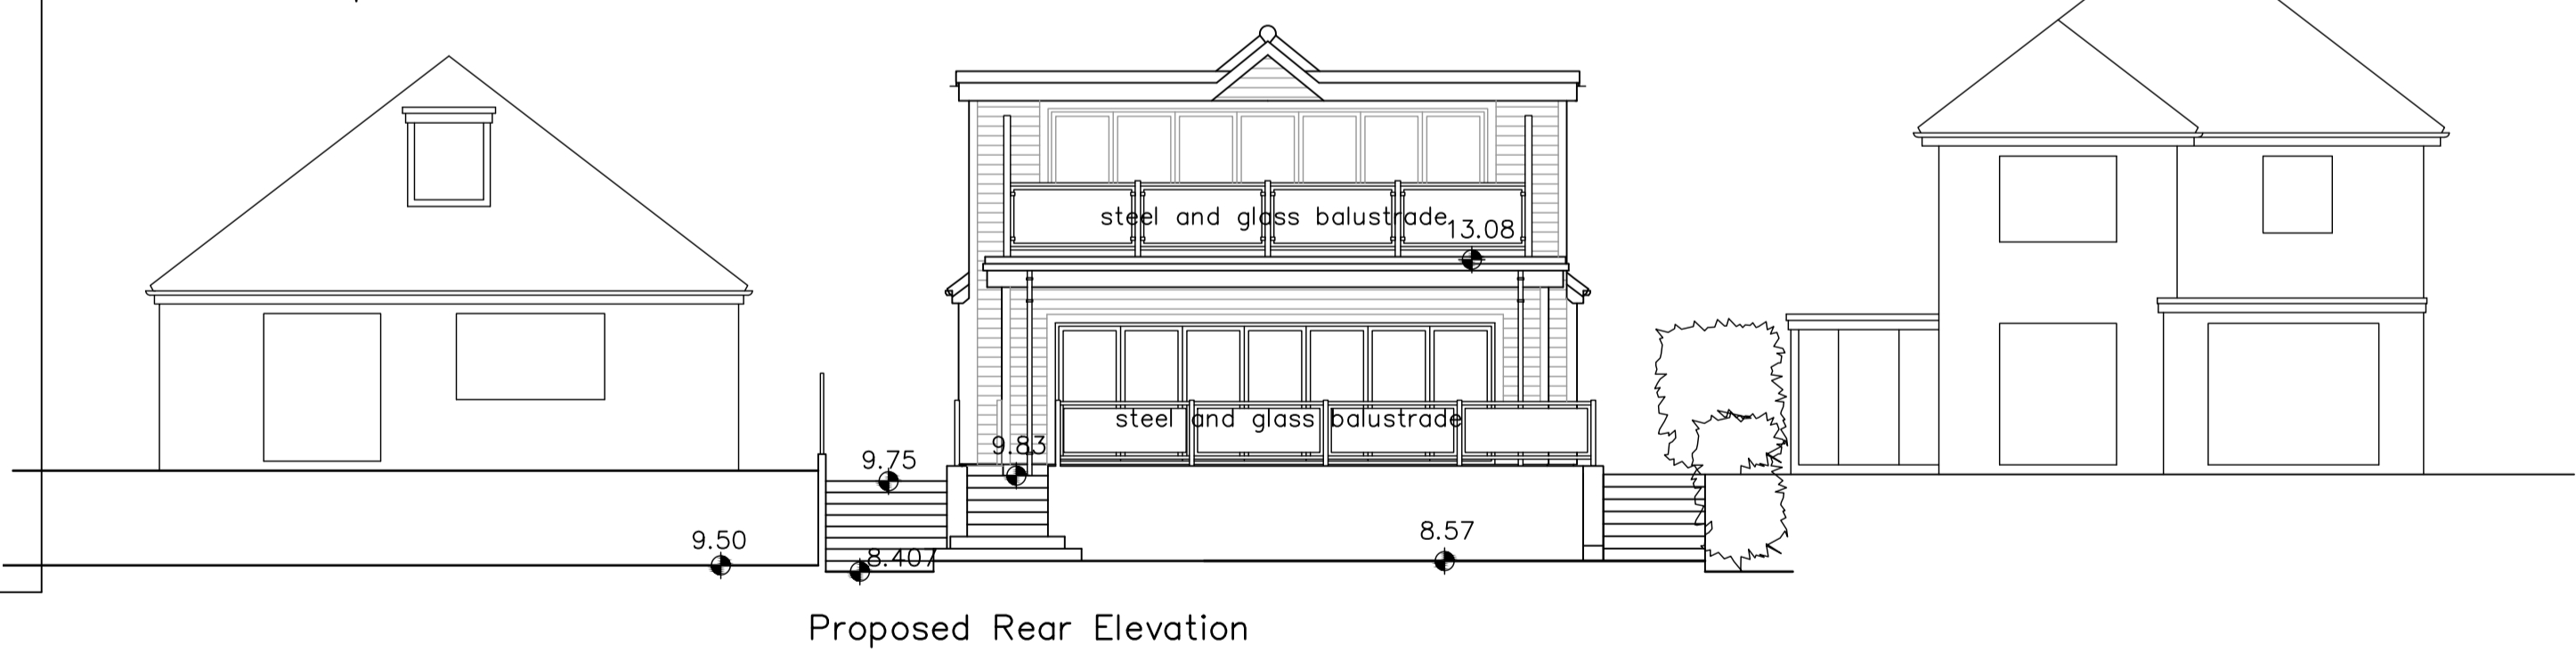
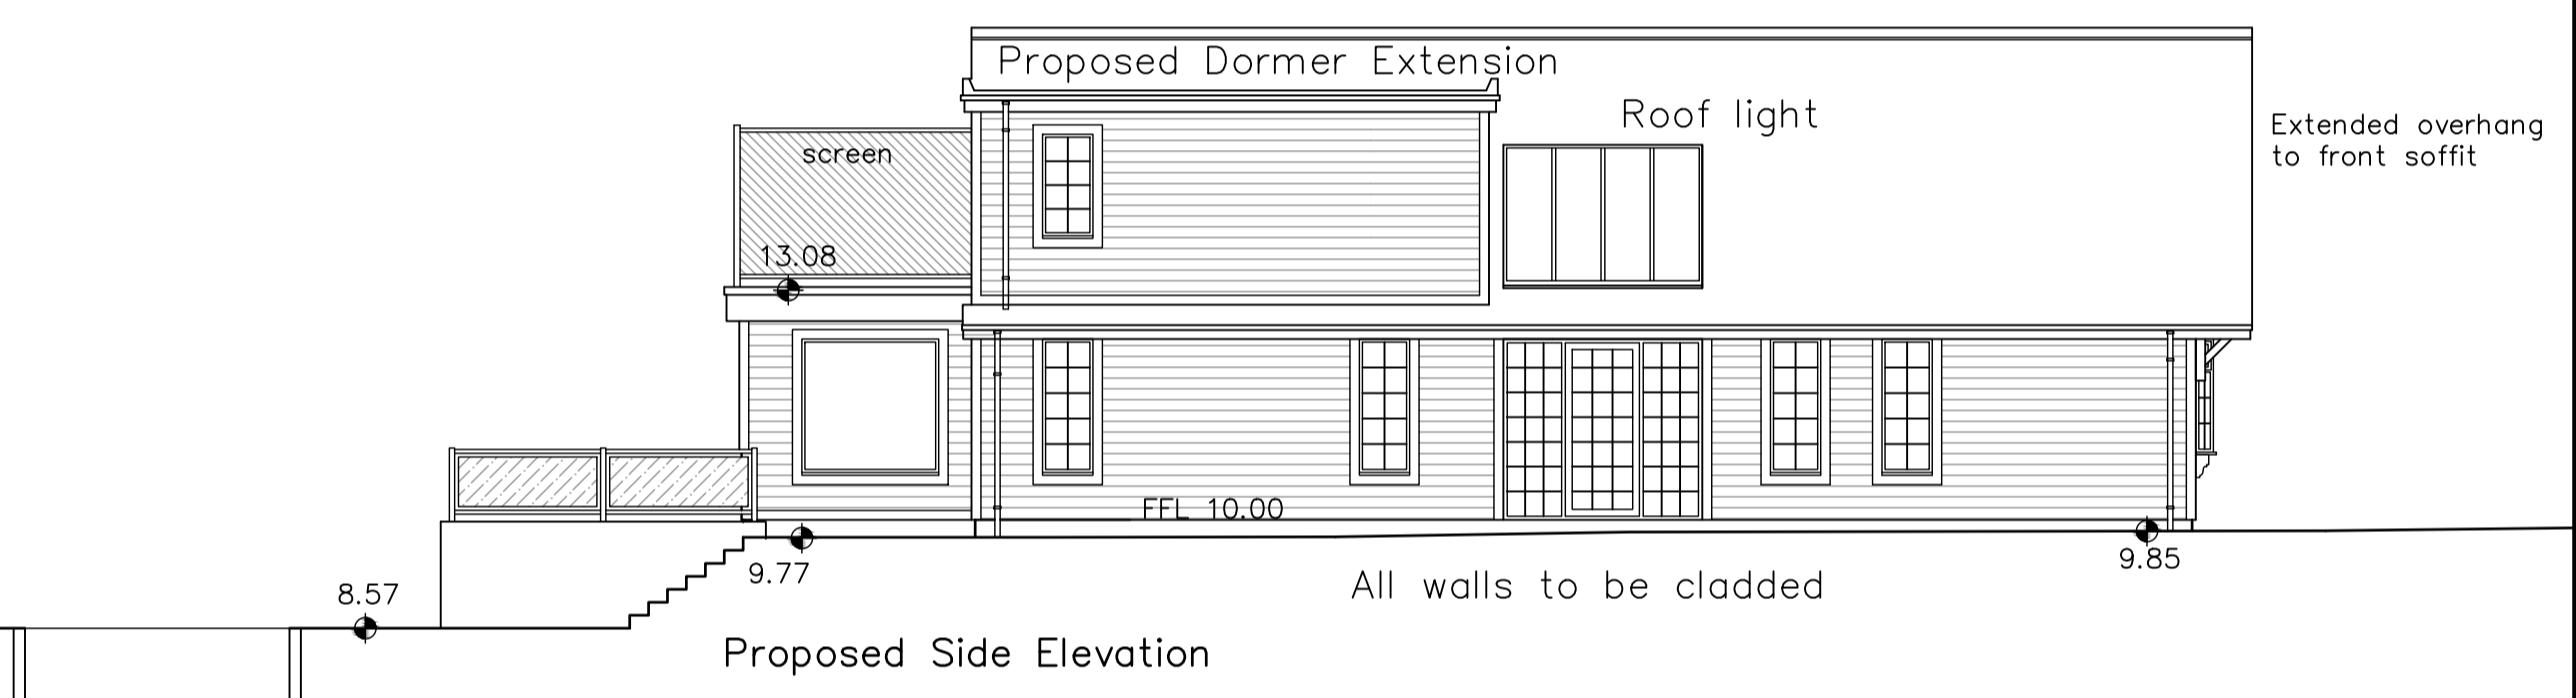
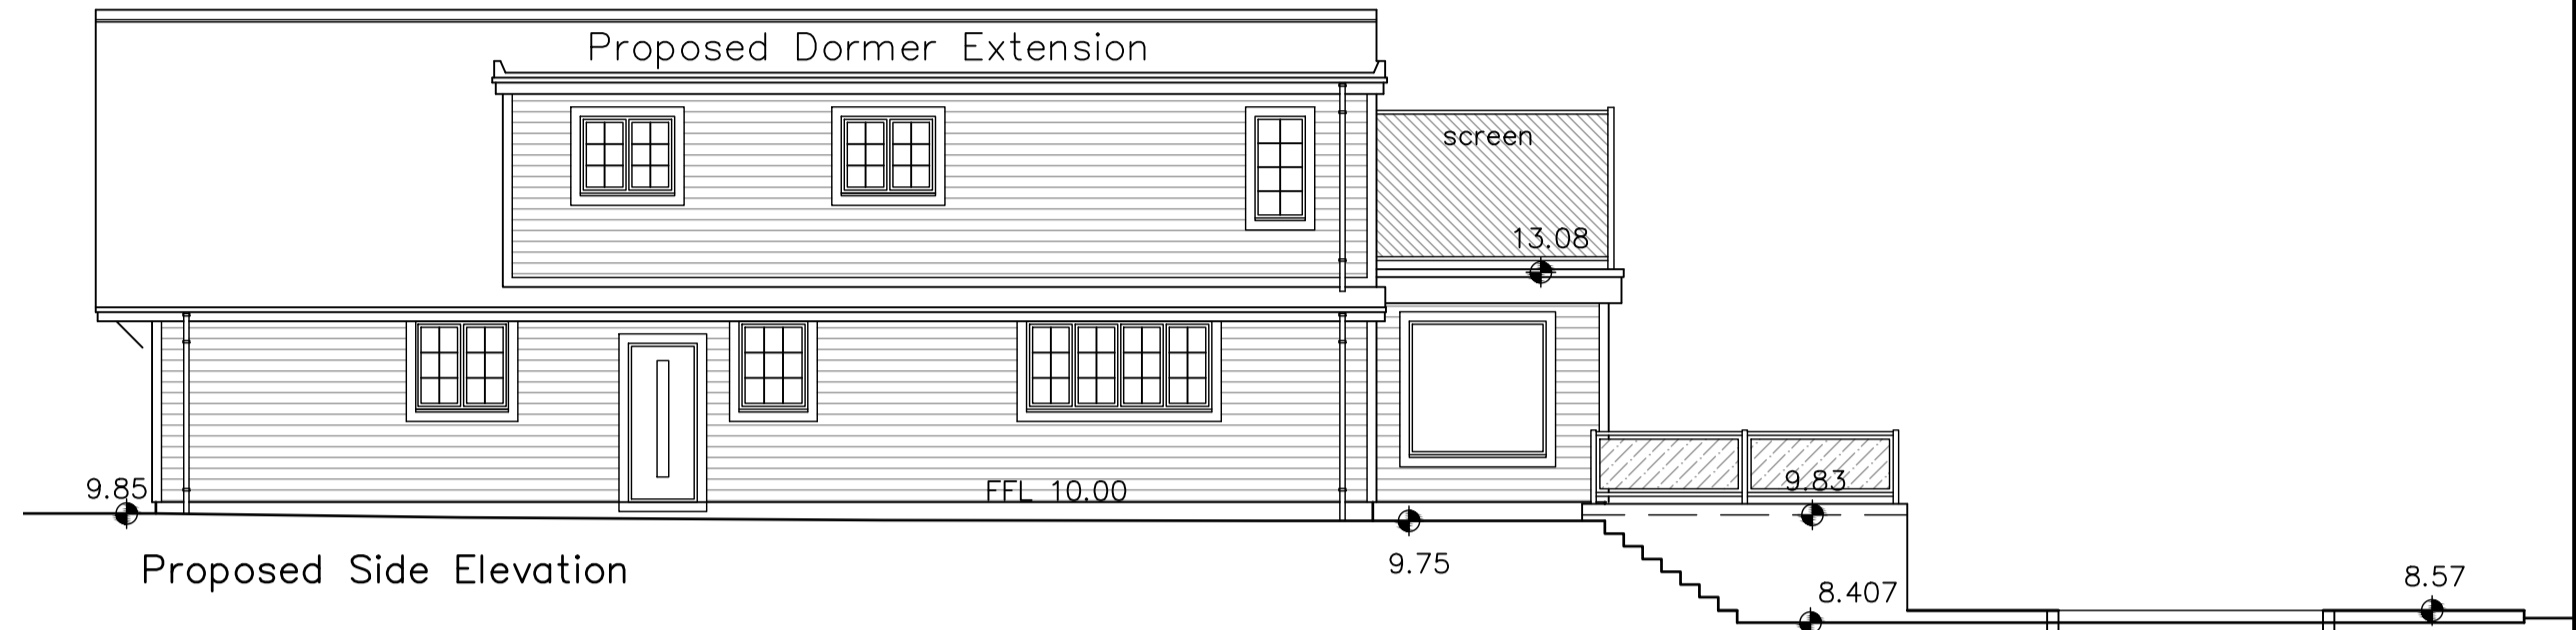
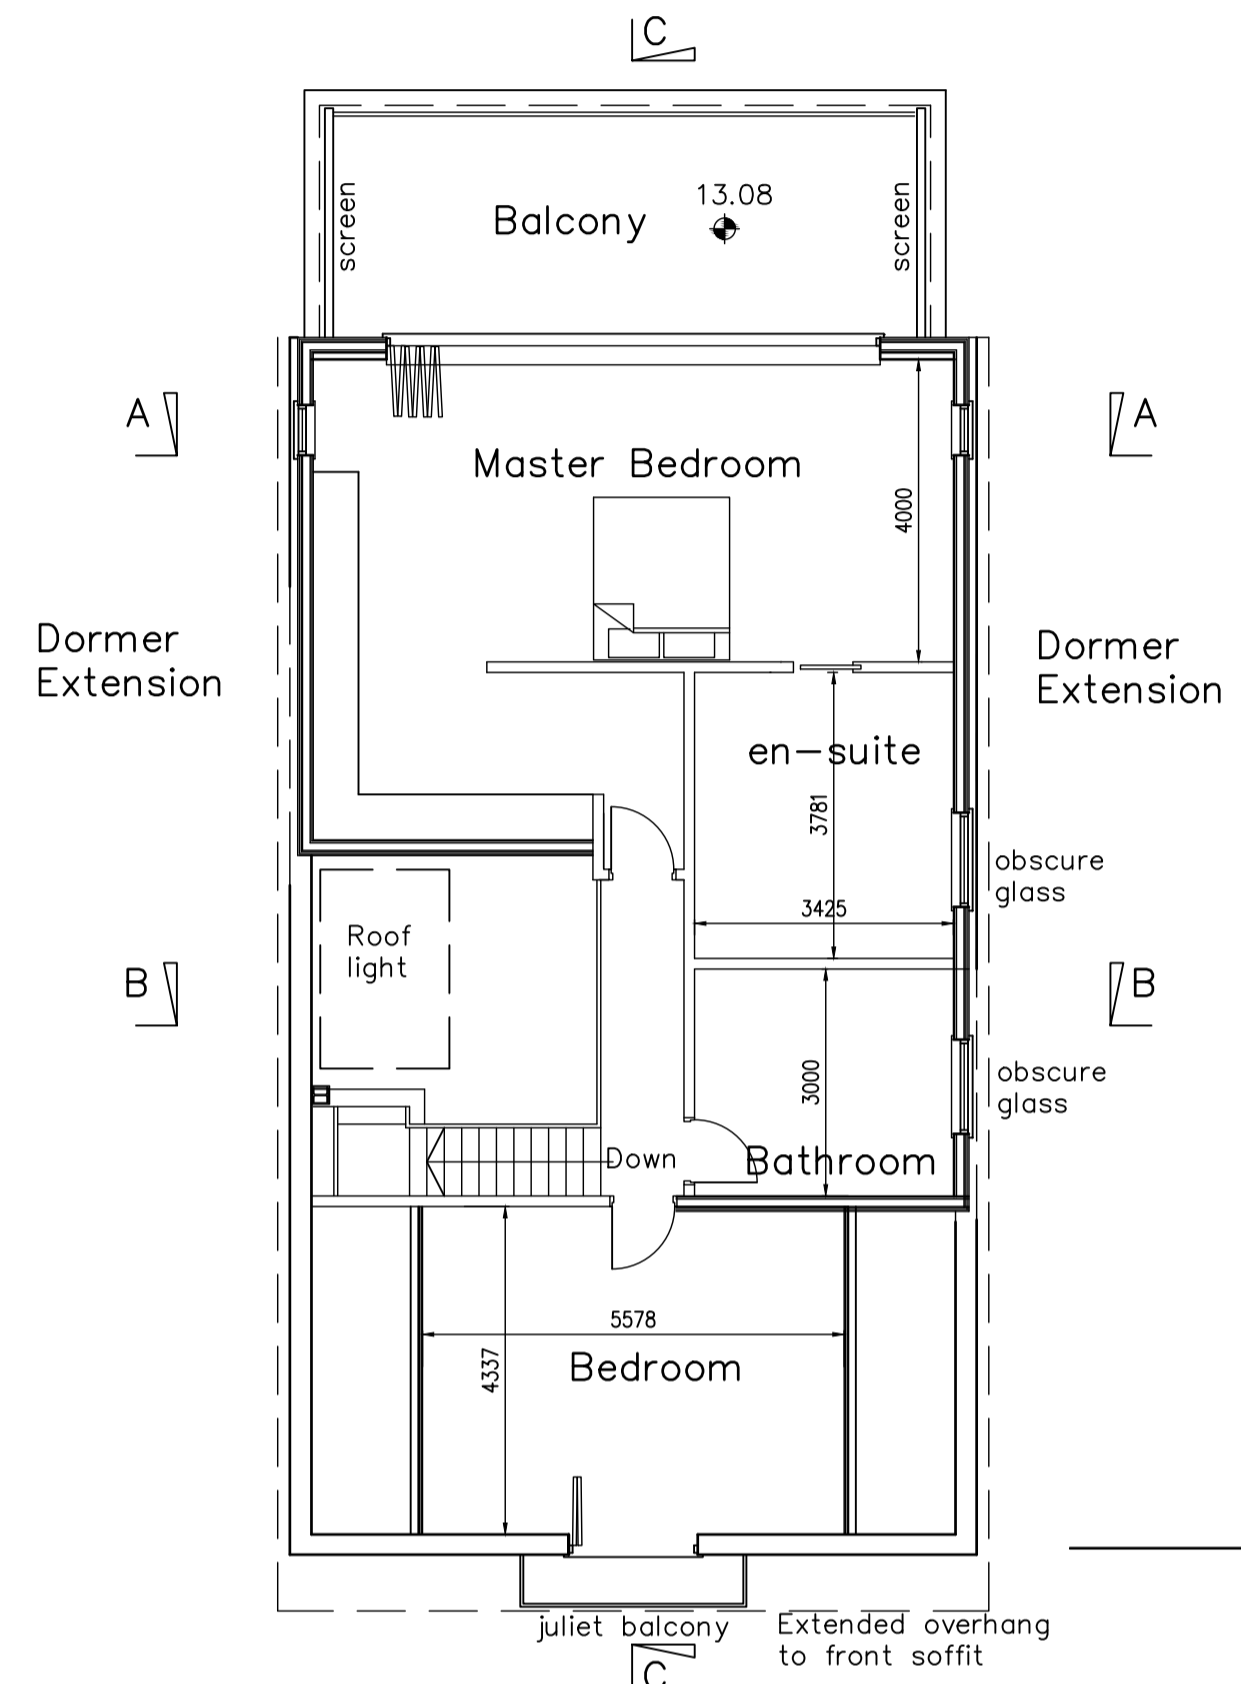


All Dimensions Shall be Checked on Site by the Contractor Prior to Commencement of Work on Site. Do Not Scale. If in Doubt Ask.

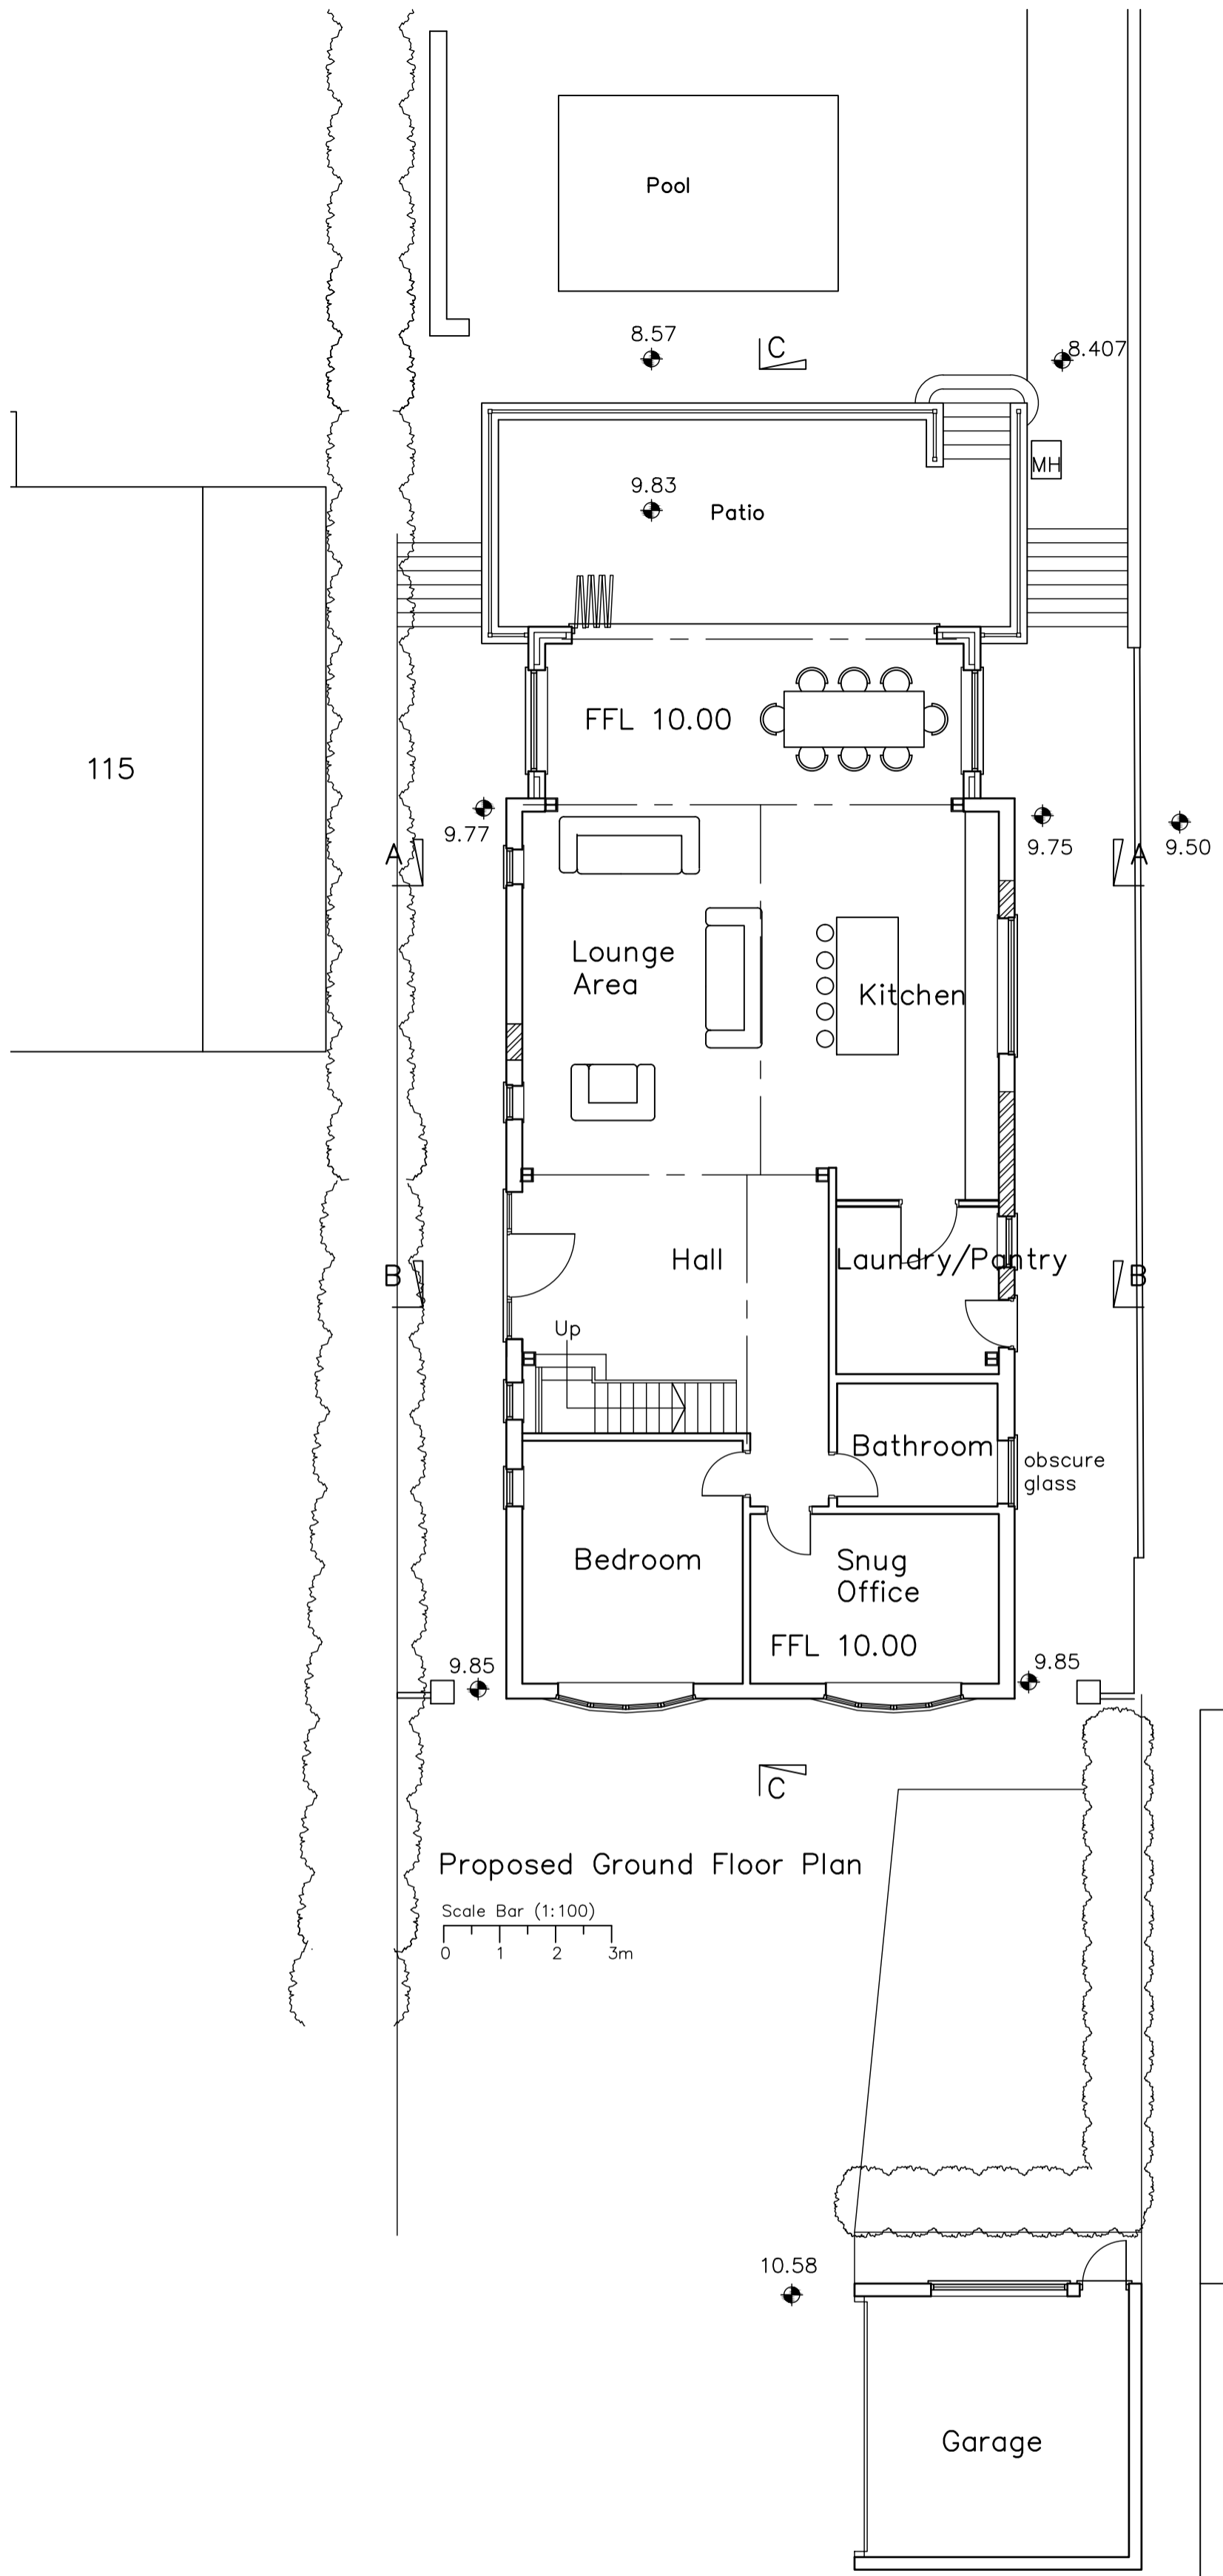

A: Design revisions 16th June 2023

| Revisions | Date |
|--|---------------|
| Robert Farrow (Design) Ltd Consultants in Architecture Millar House, 32 Northgate, Hessle, East Riding of Yorkshire, HU13 9AA Tel: 01482 640699 Fax: 01482 647266 E-mail: rfd@farrow.karoo.co.uk | |
| Client: Mr & Mrs Boanas | |
| Title: Proposed Plans and Elevations Proposed Extensions and Alterations at 115a Ferriby High Road, North Ferriby, HU14 3LA. | |
| Scale 1:100 | Drawn by R |
| Dwg no. 2A | Date Feb23 |
| Contract no. 23011 | |