


HARPHAM EXISTING DRAINAGE PLAN

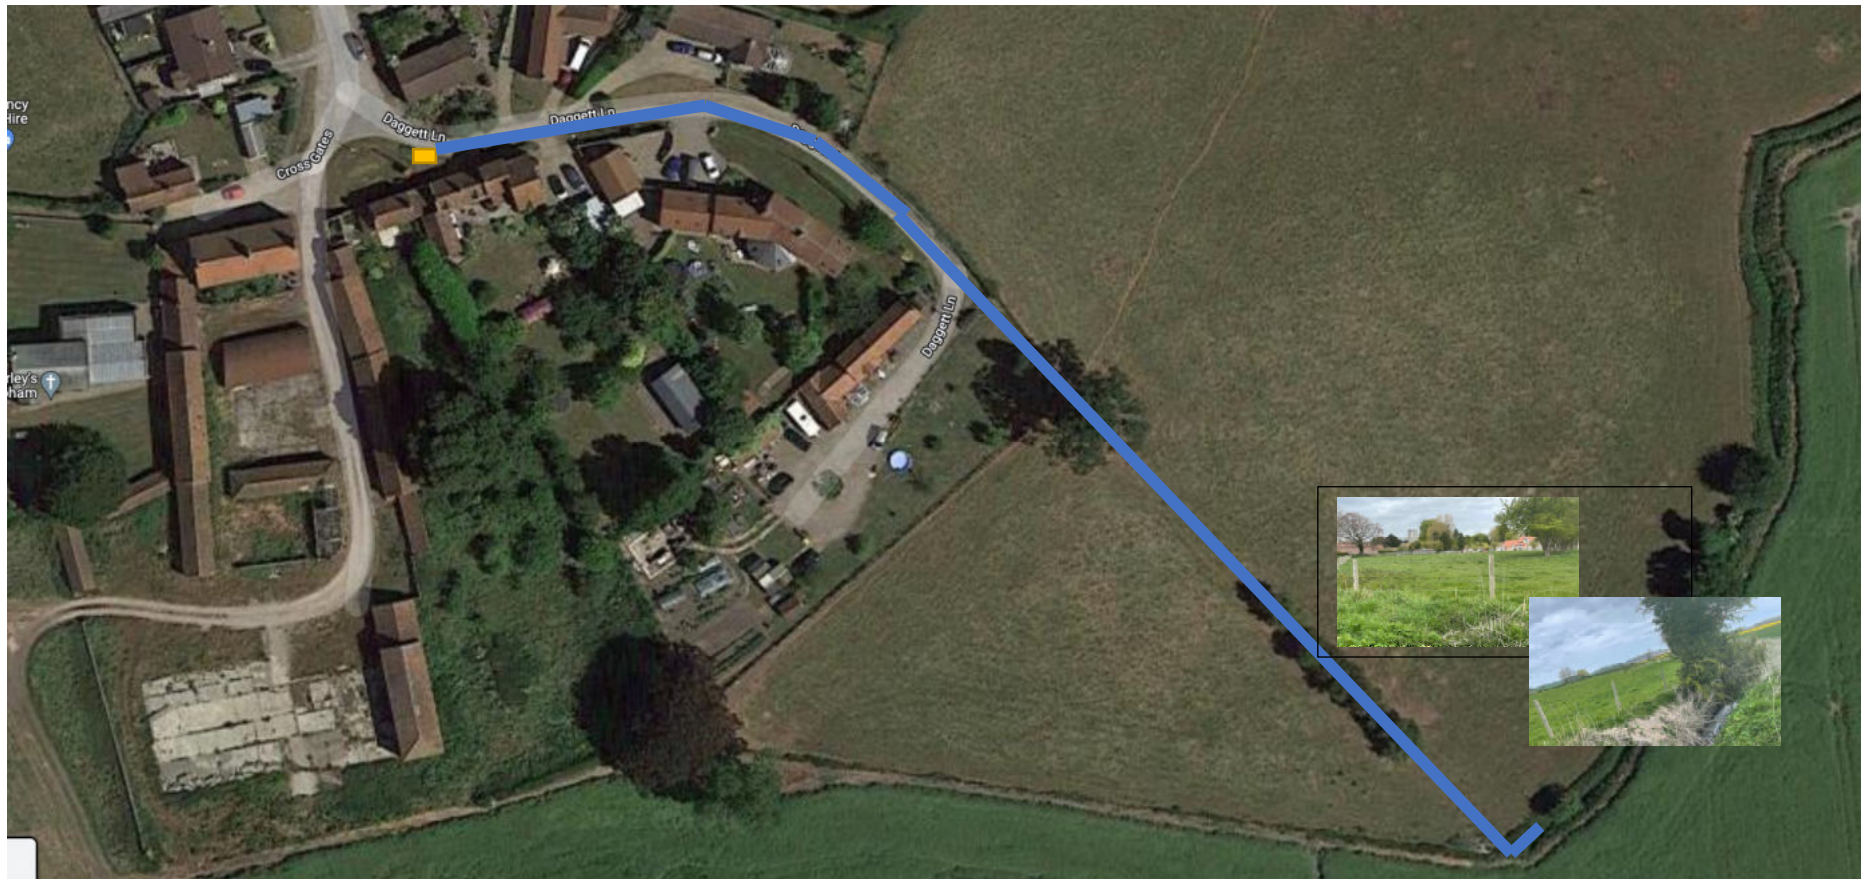

Existing manhole