



Proposed block plan

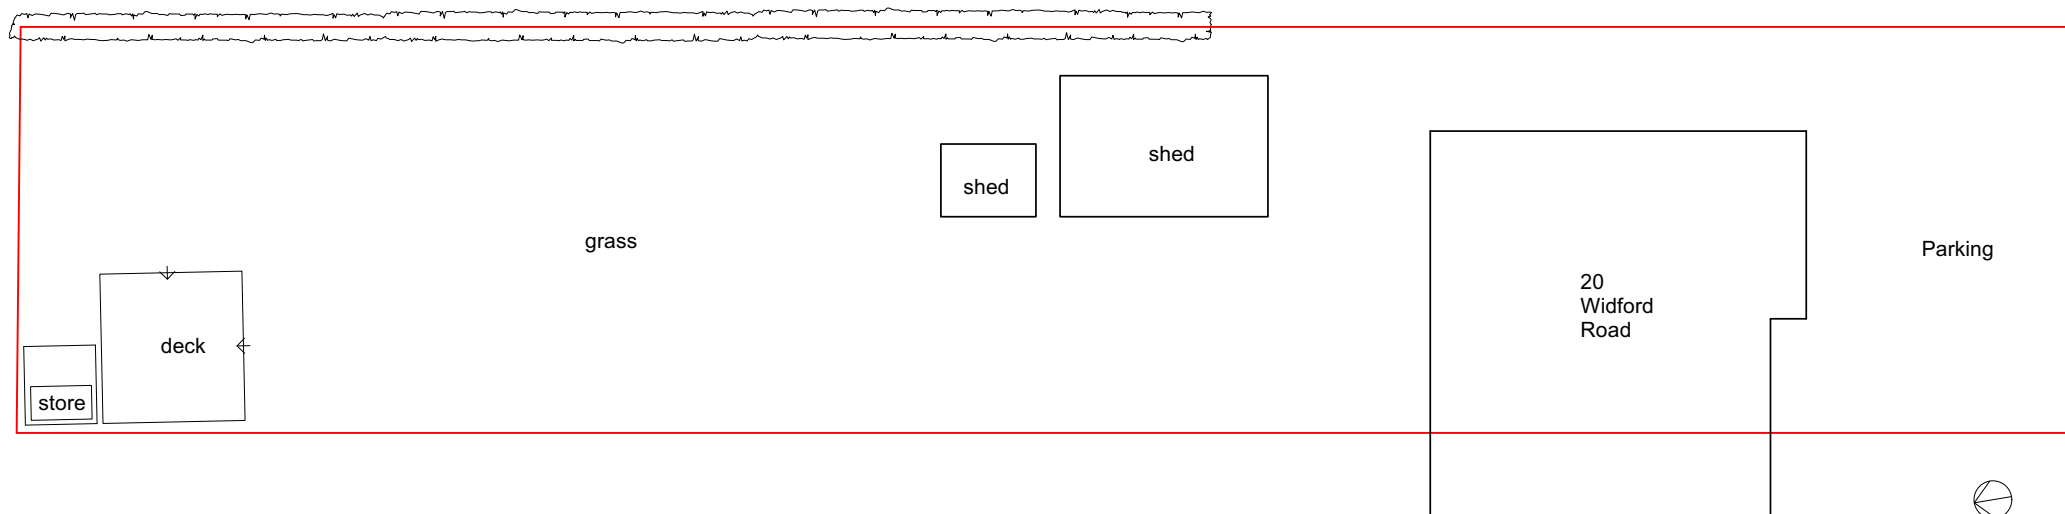

Existing block plan

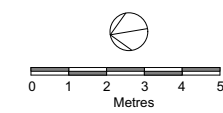

C 07 09 23 Scale amended B 05 09 23 Notes amended A 04 09 23 Building re-orientated Revision Date Notes	Client:		Drawing No: MLE132_BP		Purpose of Issue: Planning Application	
	Project: Proposed Garden Room 20 Widford Road, Hunsdon		Drawing Title: Block Plans		Alison Akester Architects 1 RIDGEWAY, LITTLE HADHAM, WARE, SG11 2BT Tel: 07914 676114 E: alison@aakarchitects.co.uk	
	Scale: 1:200 @ A3	Date: 07/09/2023	Rev: C			

