
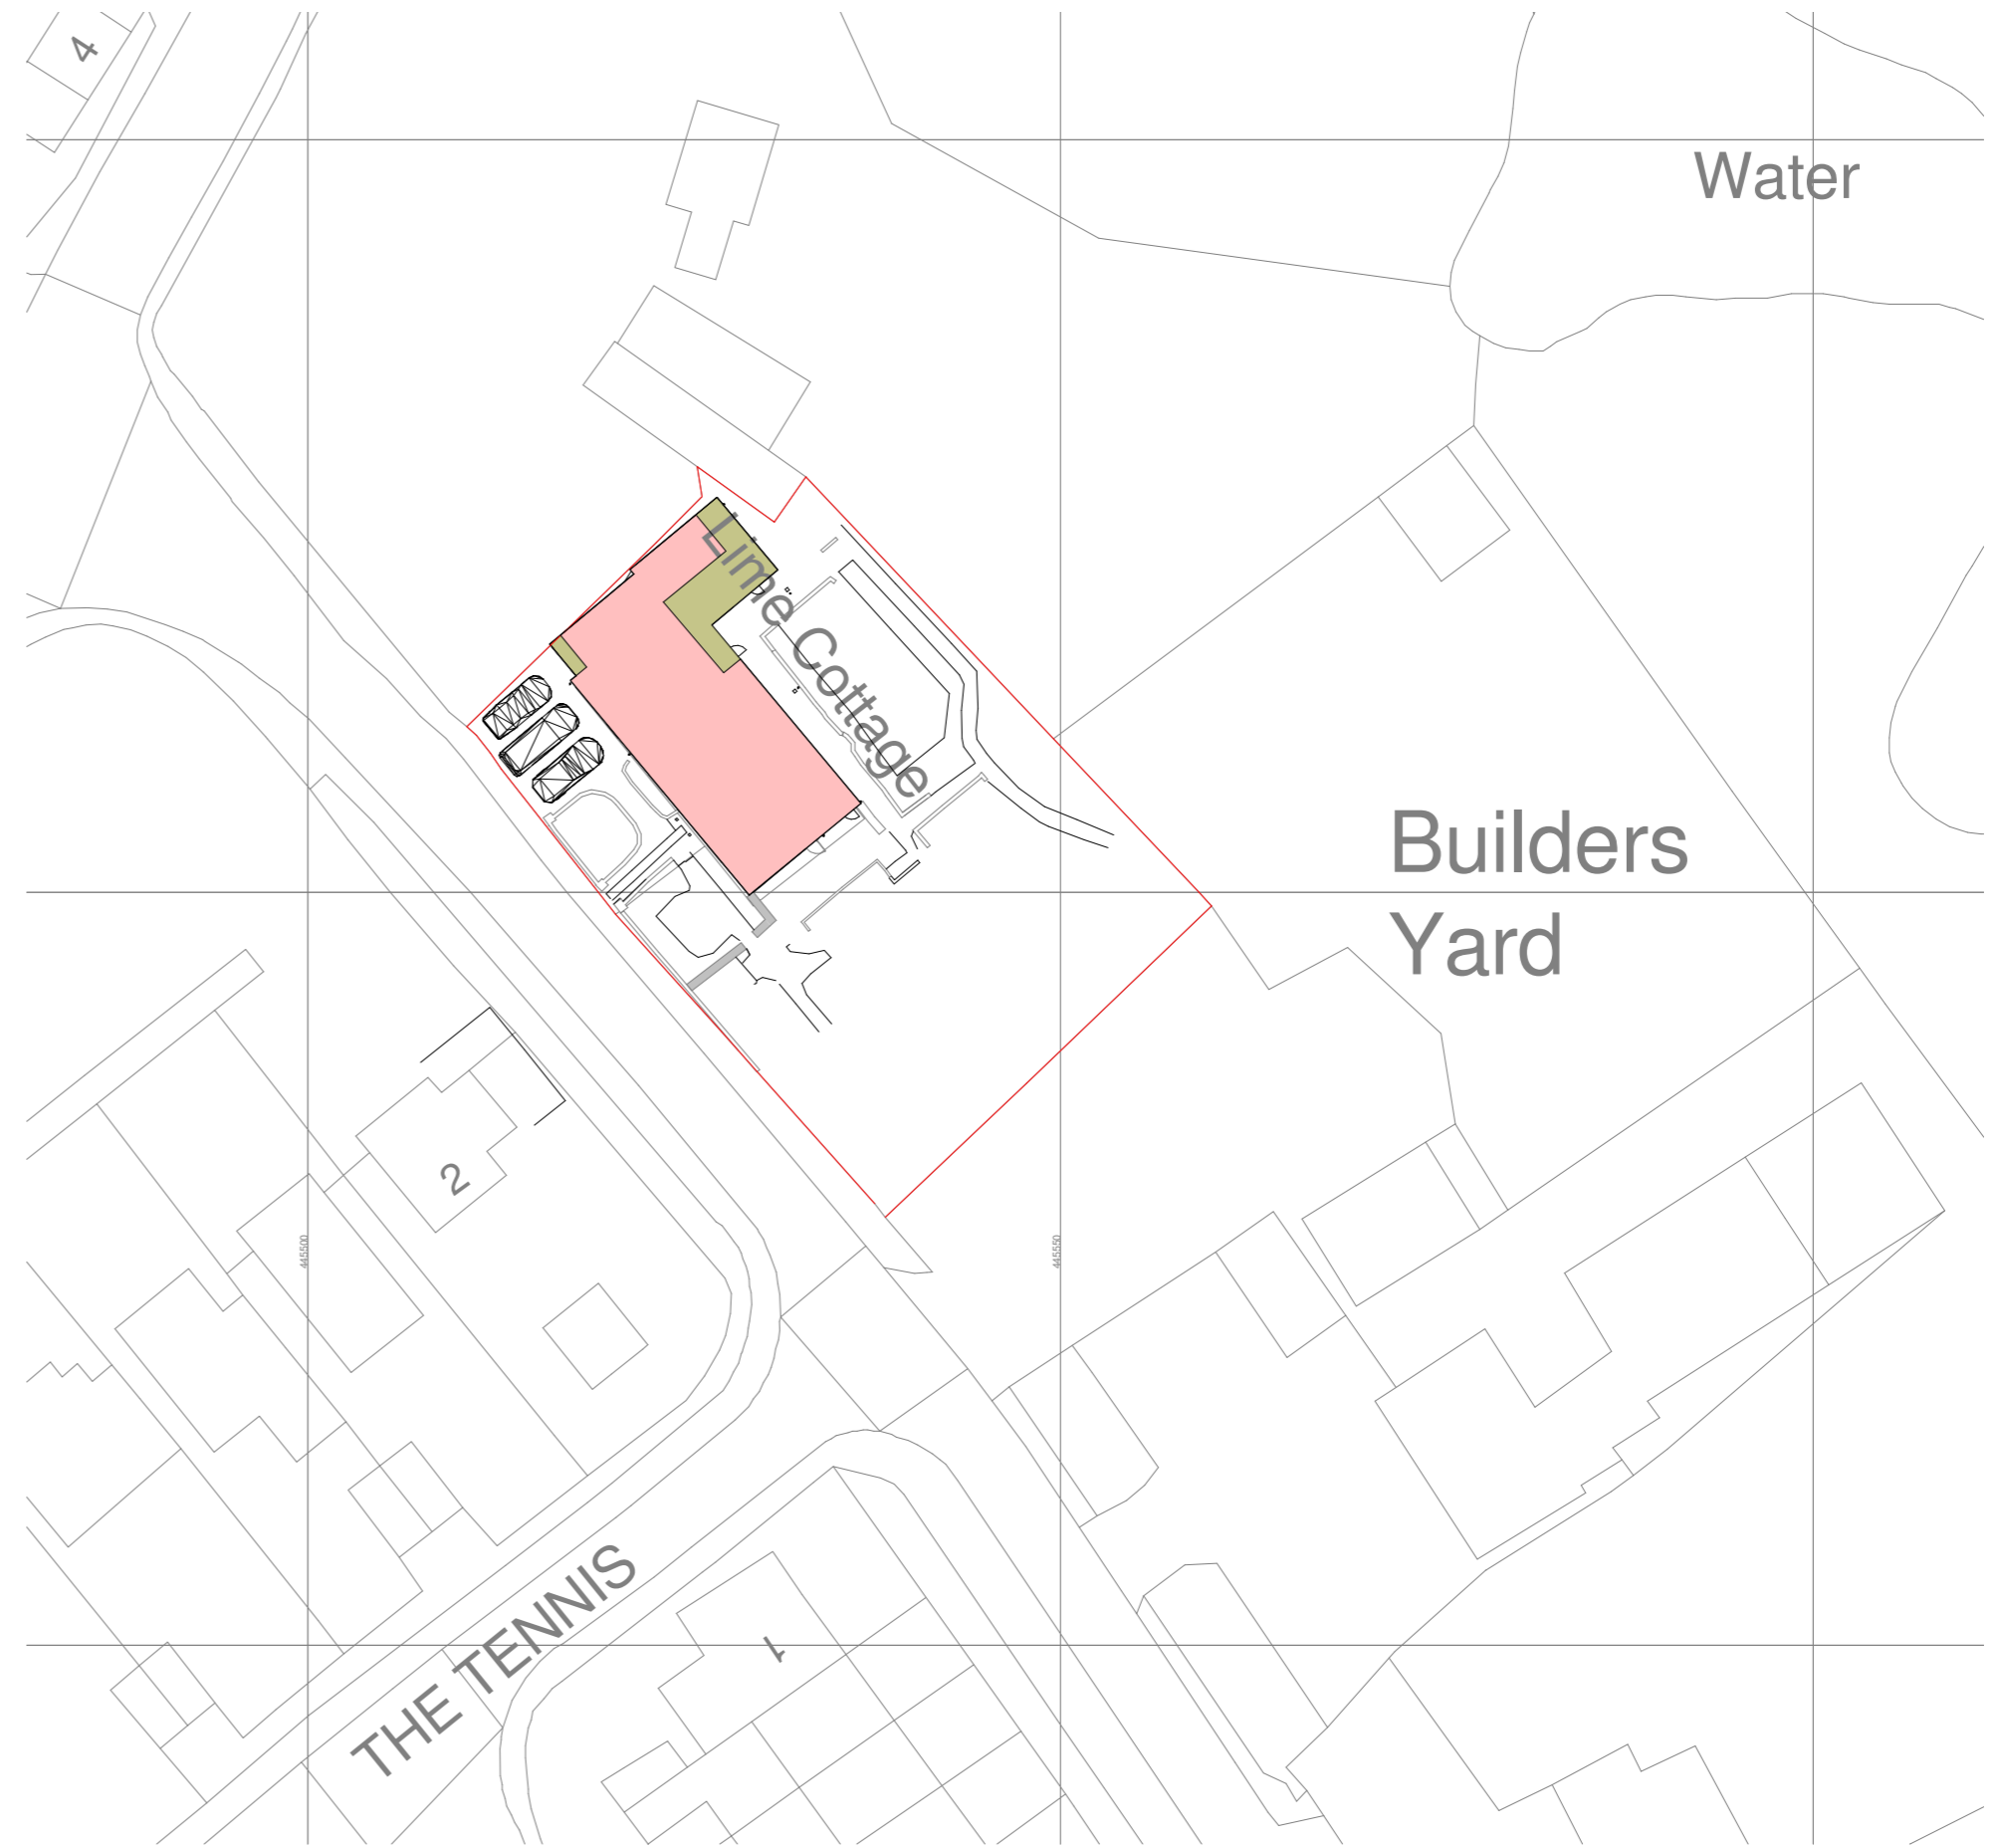



Proposed site Plan 1/1250

1 : 1250

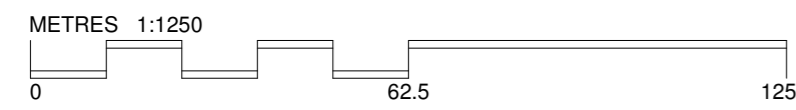

Proposed Block plan 1/500

1 : 500

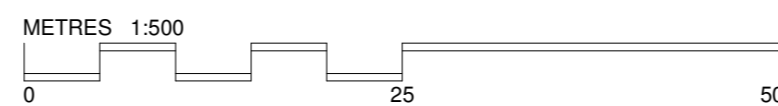

20093
PL 95

12/08/2021 BM
Scale As @A2
indicated@A4

Rev No.	Date	Drawn	Description

Iain Humphrey & Jemma Waller
Lime Cottage, Bell Lane,
Cassington OX29 4DS
Proposed Site Plan

LYNN PALMER
ARCHITECTS LTD
A 109 HIGH STREET, THAME, OXON OX9 3DZ
E LYNN@PALMERARCHITECTS.COM W WWW.PALMERARCHITECTS.COM
T 01844 318501