
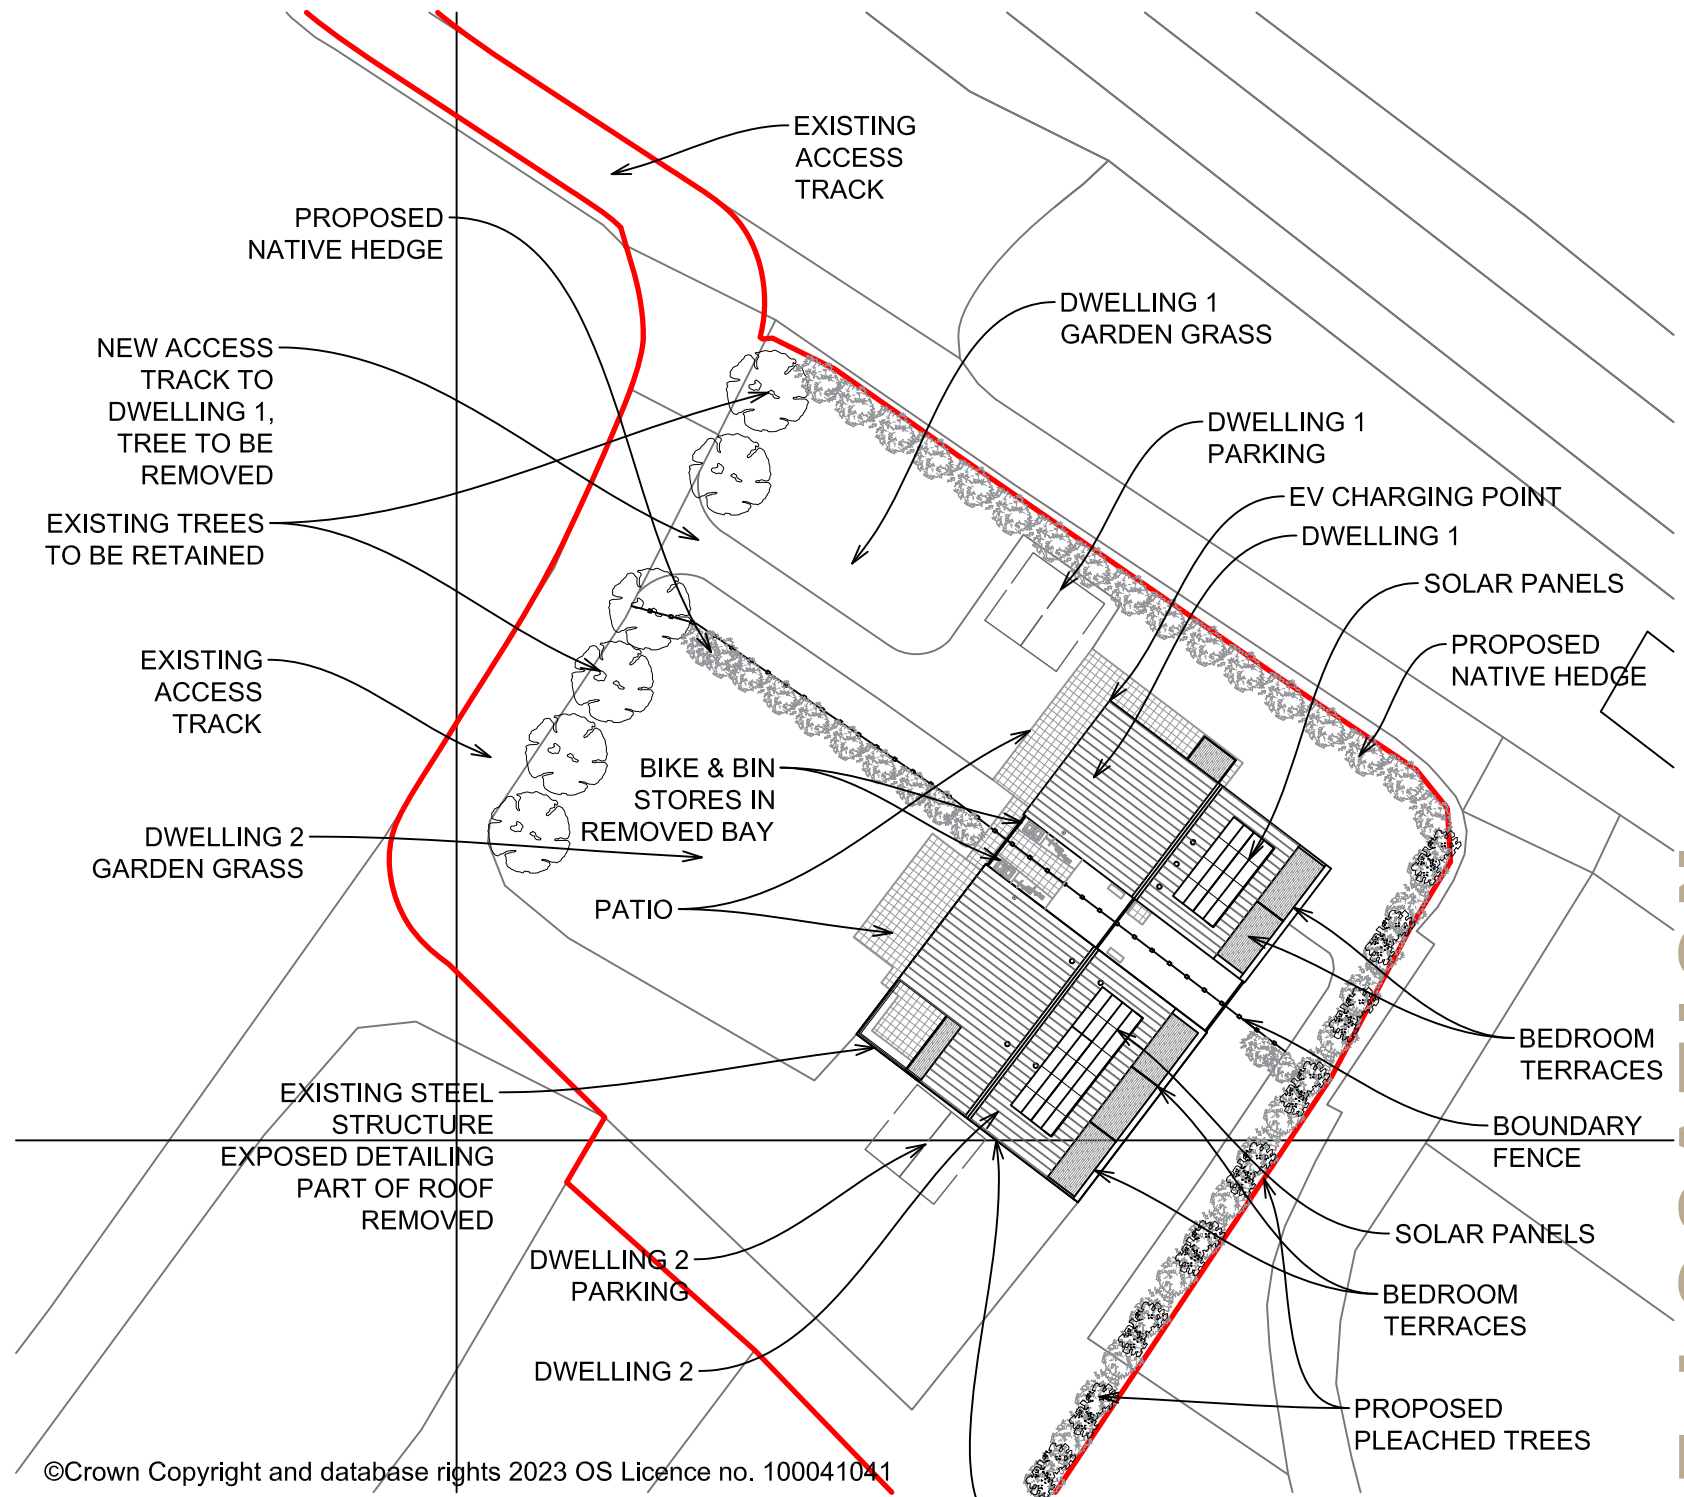


©Crown Copyright and database rights 2023 OS Licence no. 100041041


LOCATION PLAN
Scale 1:2500

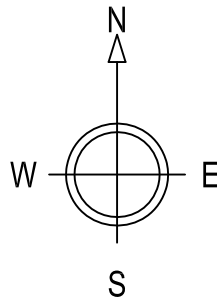

©Crown Copyright and database rights 2023 OS Licence no. 100041041

BLOCK PLAN
Scale 1:500

- NOTES:
1. Use written dimensions only. All dimensions to be checked on site and any discrepancies reported to ACORUS immediately. If in doubt ask.
 2. Where relevant, significant hazards have been identified on the drawing. Hazards which should be obvious to a competent contractor or unforeseeable have not been identified.
 3. This drawing is confidential and remains the exclusive property of ACORUS.
 4. Ordnance Survey Paper Map Copying Licence Number: 100039456.
- © ACORUS Rural Property Services Ltd.

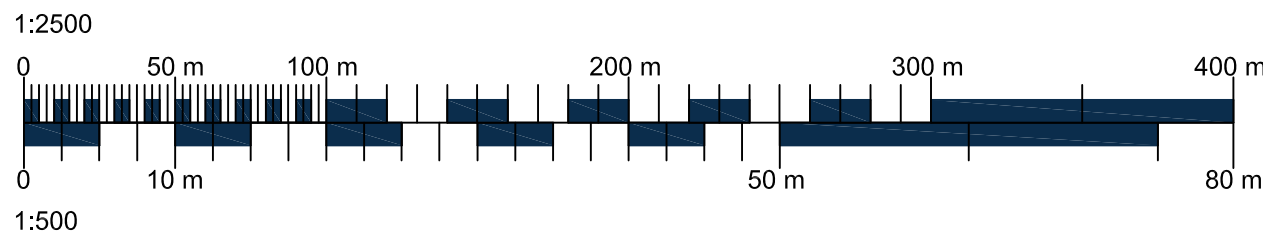

Rev	Date	Description	Dwn	Chk
Rev.	Date.	Amendment.	Drawn.	Checked.

PROJECT				
THURLOW DOTTRELL FARM CB21 4HE				
TITLE				
PROPOSED DWELLINGS SITE LOCATION & BLOCK PLAN				
SCALE		DATE	DRAWN BY	CHECKED BY
AS SHOWN @A3		07/23	EB	BB
JOB NO.		DRAWING NO.		REVISION
TDF/BB23/087		100_03		

acorus
Planning. Design. Property.

acorus.co.uk

SITE LOCATION