



0 1 2 3 4 5 M

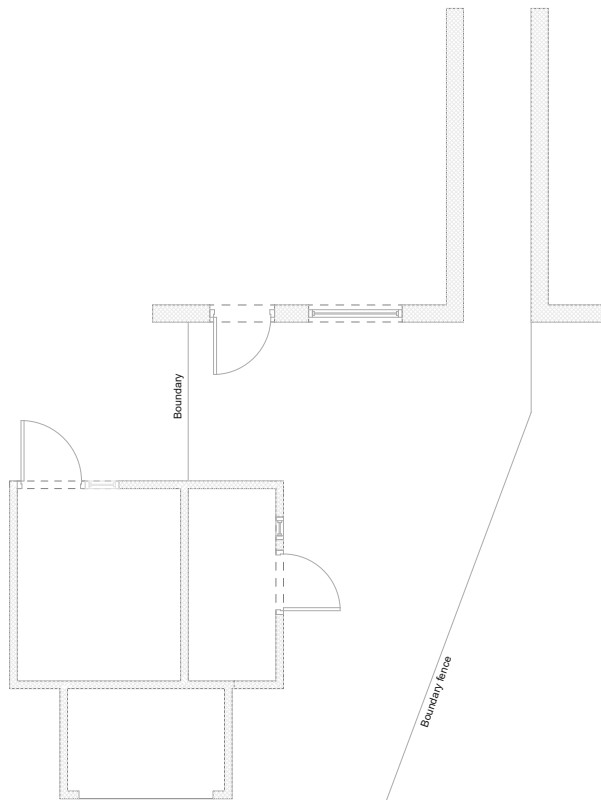

Existing

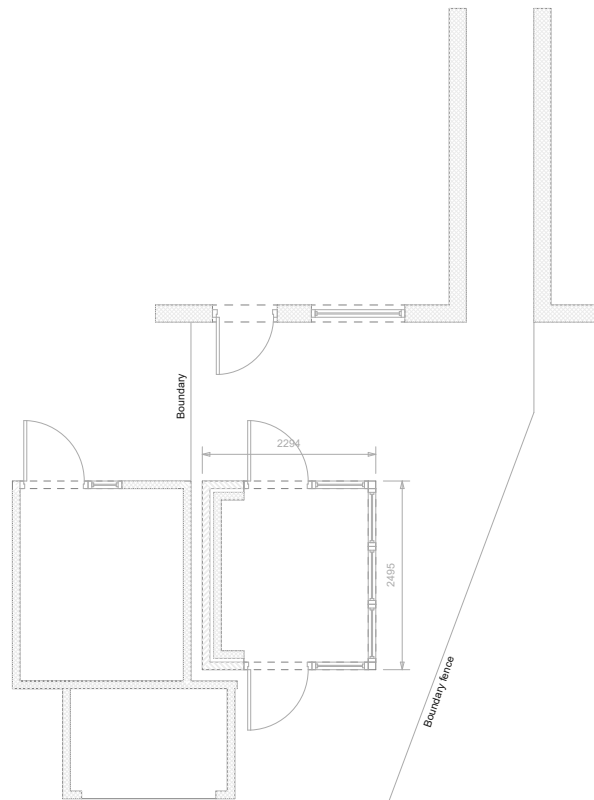

Proposed

Plan View Existing and Proposed



Copyright of this drawing belongs to SEHBAC Ltd. or its subsidiary.
All dimensions to be checked on site by Contractor.
Drawing errors and omissions to be reported to designer or head office.
This drawing is to be read in conjunction with related plans and elevations submitted with this application.

Notes:

We are proposing to remove the existing attached shed and build a freestanding unit with a glass roof. Planning is due to the distance to boundary and height of the proposed build

Address:

7 Willow Terrace
High Street
Eynsford
Kent
DA4 0AH

Scale: 1:100 - A4	Drawn by: P.Wickham	Date: 23/8/23
Project No: 3328017-Roberts	Drawing No: 3328017-1	Rev. B