

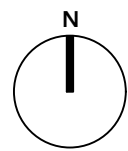
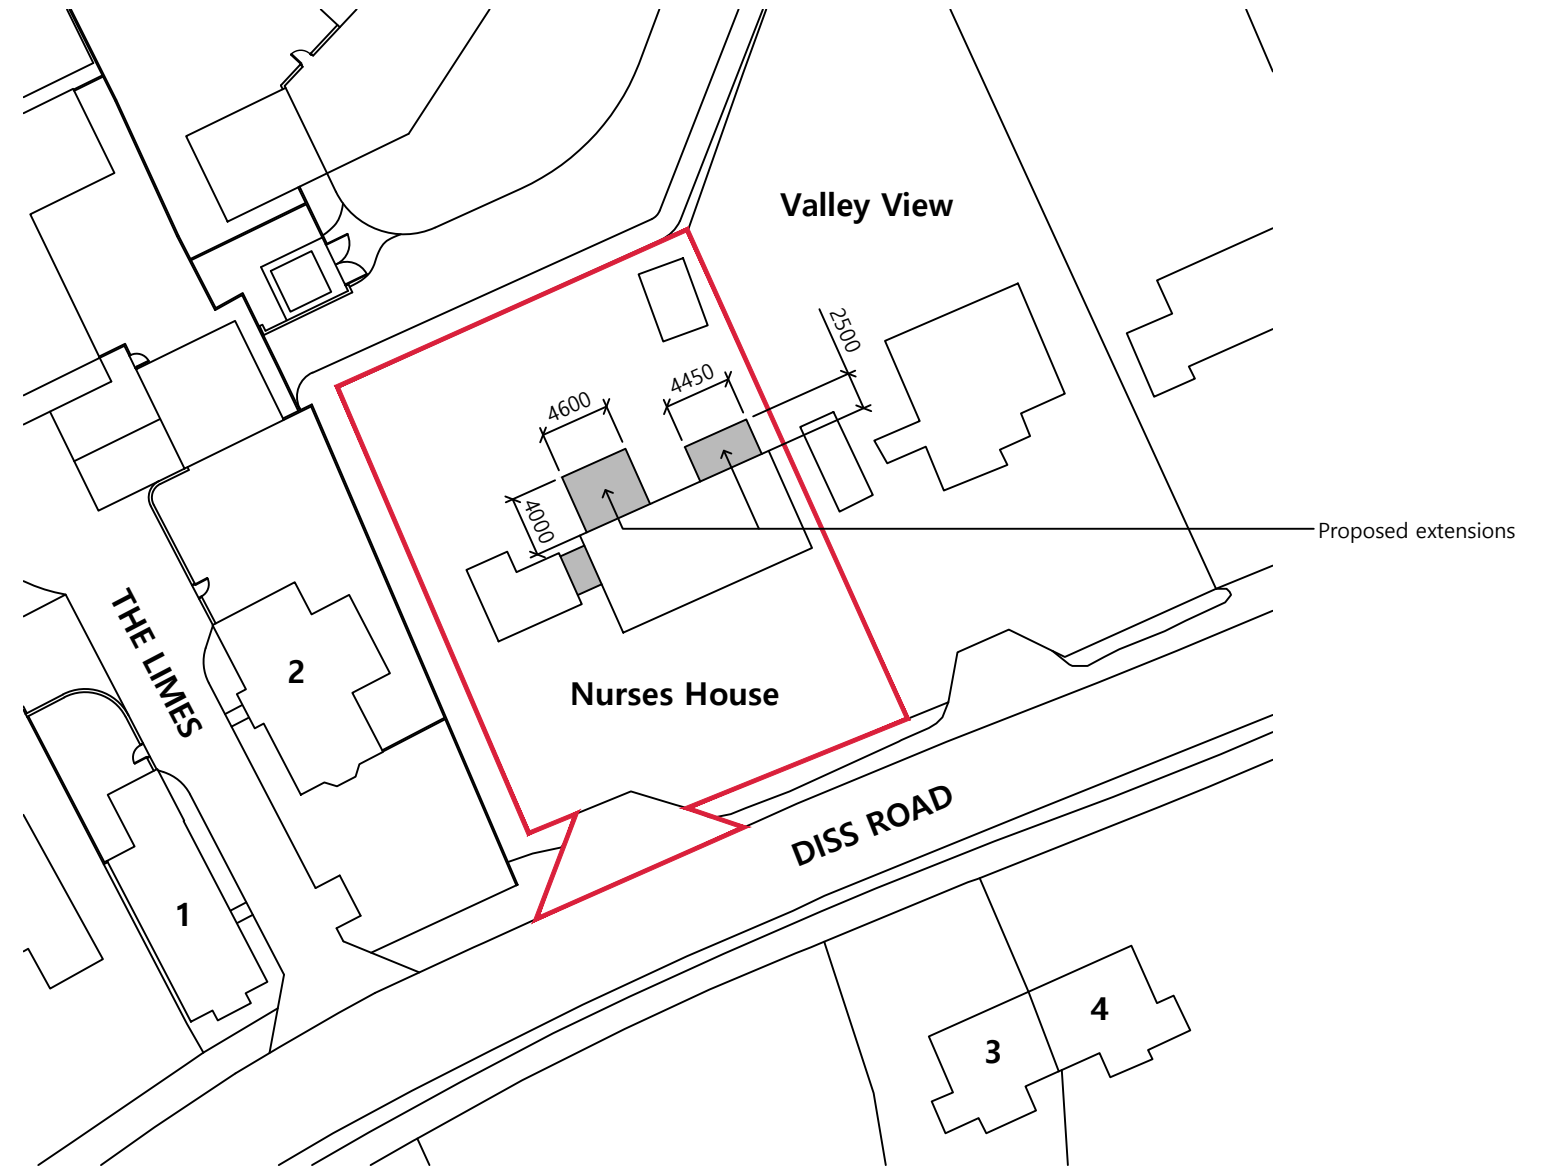


Scale 1:500 (Metres)

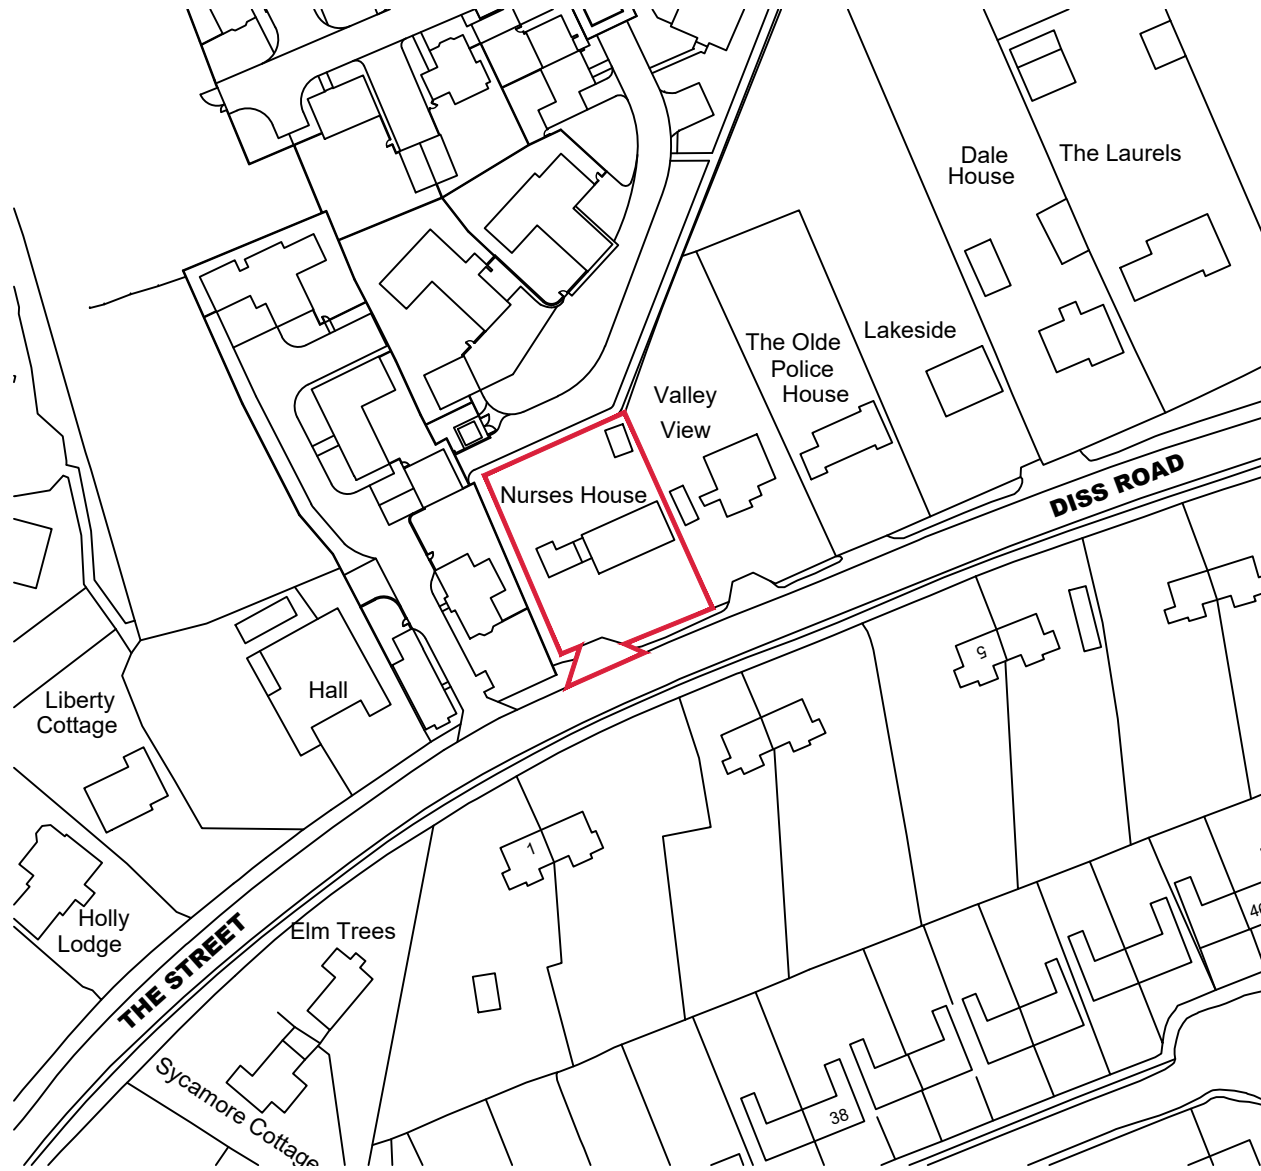

**Location plan** 1:1250

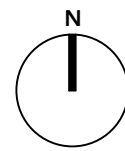

**Block plan** 1:500



richard dilley  
ARCHITECTURE

Stirling House | 3 Abbeyfields | Bury St Edmunds | Suffolk | IP33 1AQ  
01284 330248 | info@richarddilley.co.uk | richarddilley.co.uk

Client: Burgess Homes Ltd

Project: Extensions & alterations at Nurses House,  
Diss Road, Botesdale

Drawing details: Planning - Location plan-block plan

Scale: 1:500-1:1250 (A3)

Date: August 2023

Job number: 2023315

Drawing number: 02A

