


Key


- 1. Corrugated metal sheets
- 2. Random width vertical timber cladding
- 3. Stonework wall
- 4. Soldier coursed brickwork wall
- 5. Timber windows and doors
- 6. Galvanised rainwater goods

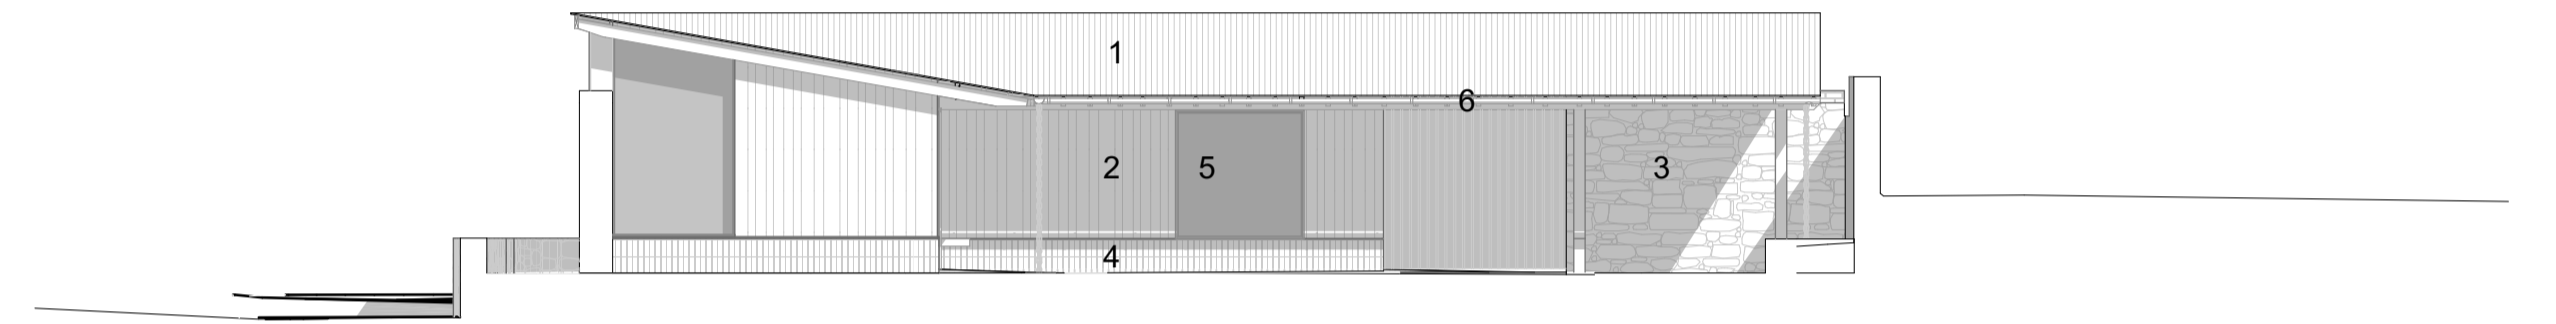


1 E-01 South Elevation 1:100



3 E-03 North Elevation 1:100

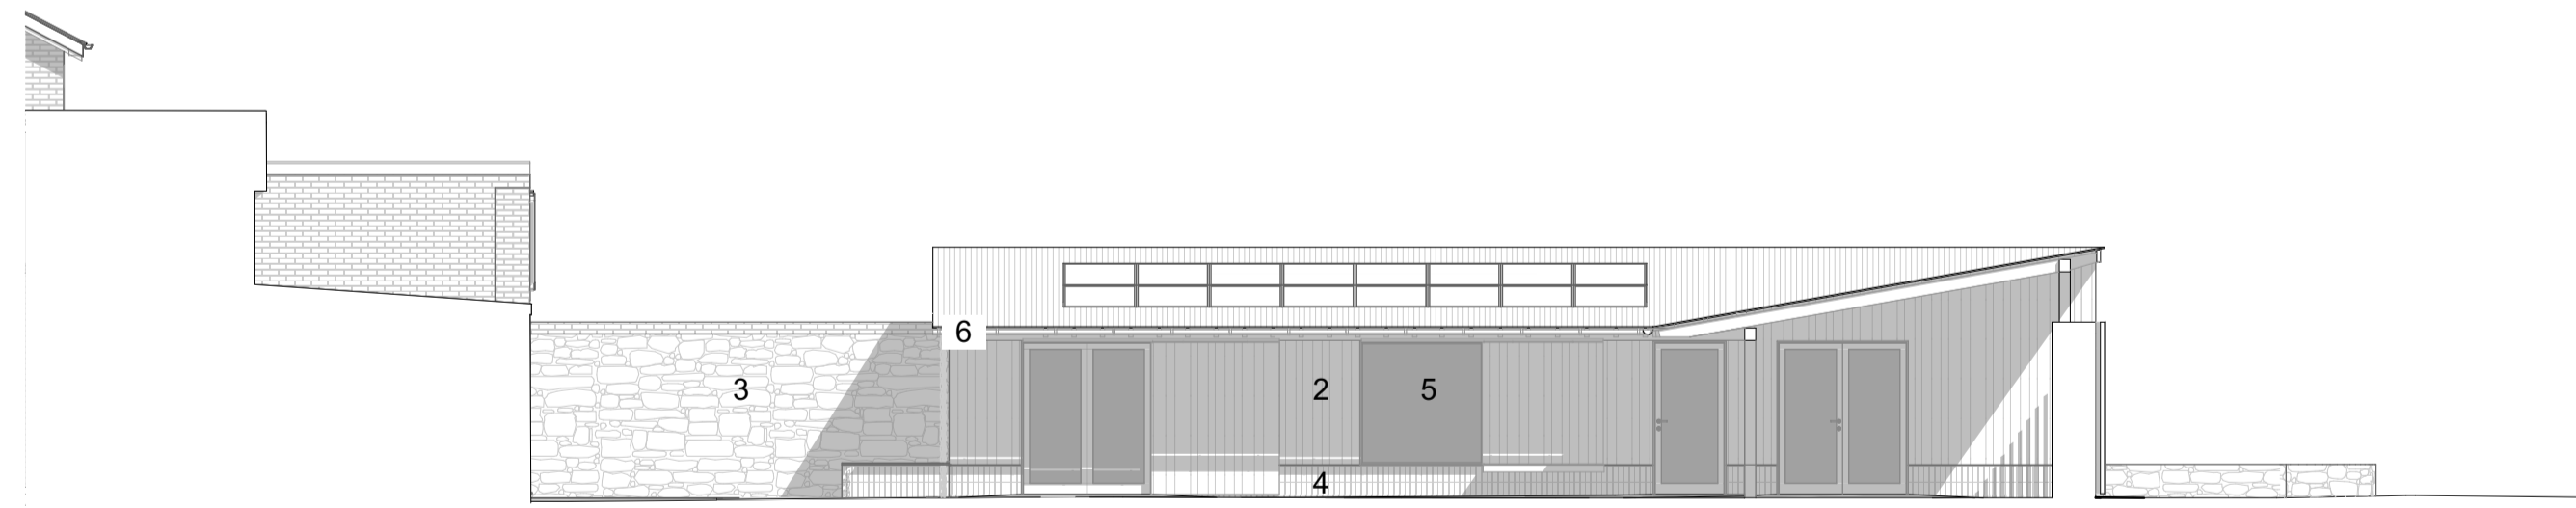

2 E-02 West Elevation 1:100

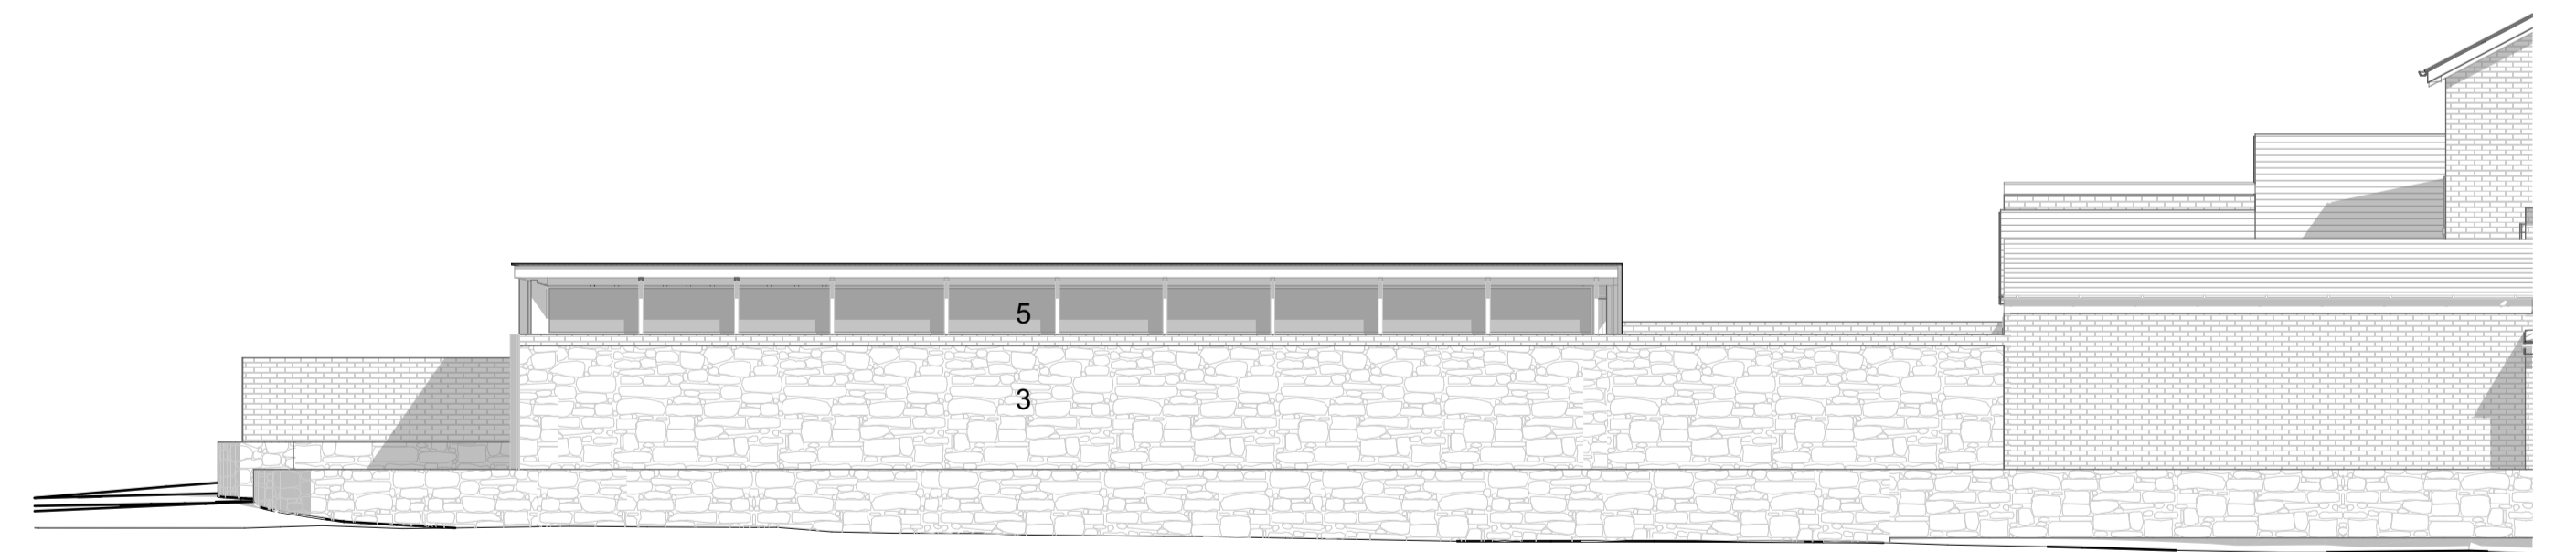

4 E-04 East Elevation 1:100



Proposed Elevations