


"Alongside", 12 Harefield Cottages, The Strand, Lymington, Devon. EX8 5EX.

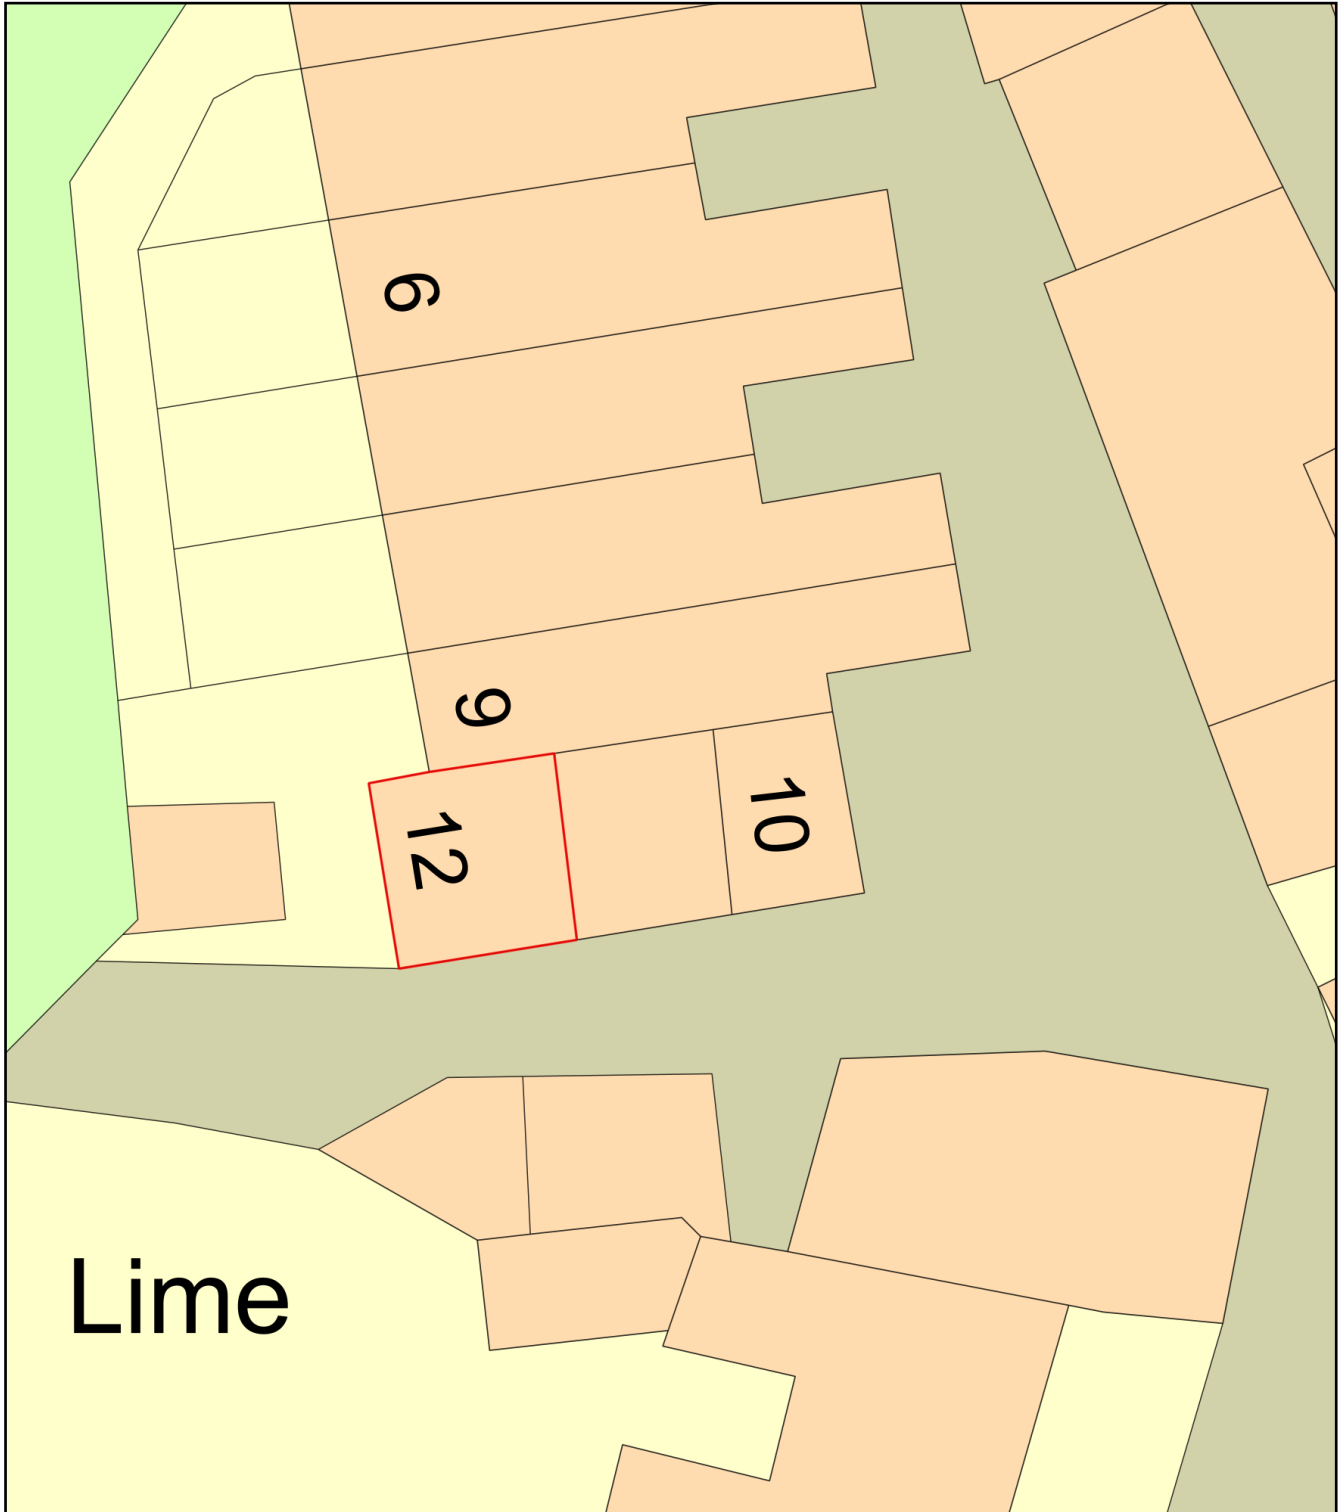

Plan Produced for: Mrs. I. Hindle.

Date Produced: 04 Sep 2023

Plan Reference Number: TQRQM23247110108944

Scale: 1:200 @ A4