

CLIENT

PROJECT 10 DIALLANE

SIDE EXTENS

TITLE EXISTING PLA
ELEVATIONS

ALL DIMENSIONS TO BE CHECKED ON SITE
~~PERMITTED SCALE~~
F AND C. TO BE NOTIFIED OF SUSPECTED OMISSIONS
THIS DRAWING AND ITS CONTENTS ARE COPYRIGHTED

FARRELL & CO



10 PULTENEY GARDENS
TEL: 01225 334888

SCALE 1:250 @ 4/1


DATE 23

DRAWN BY

JOB REF:

CLIENT'S APPROVAL

DATE

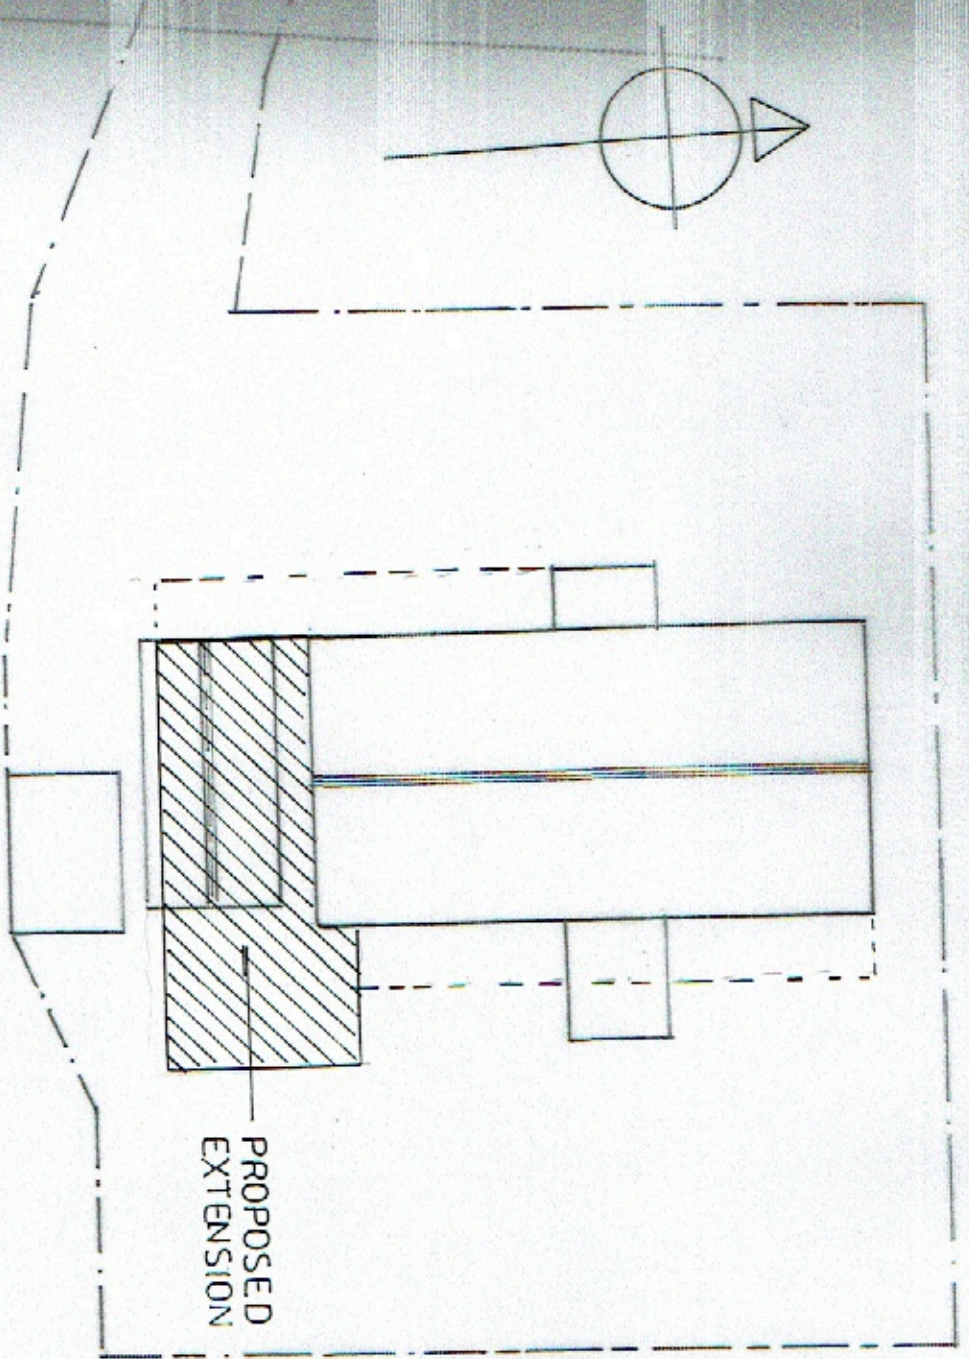

BLOCK PLAN 1:200

