
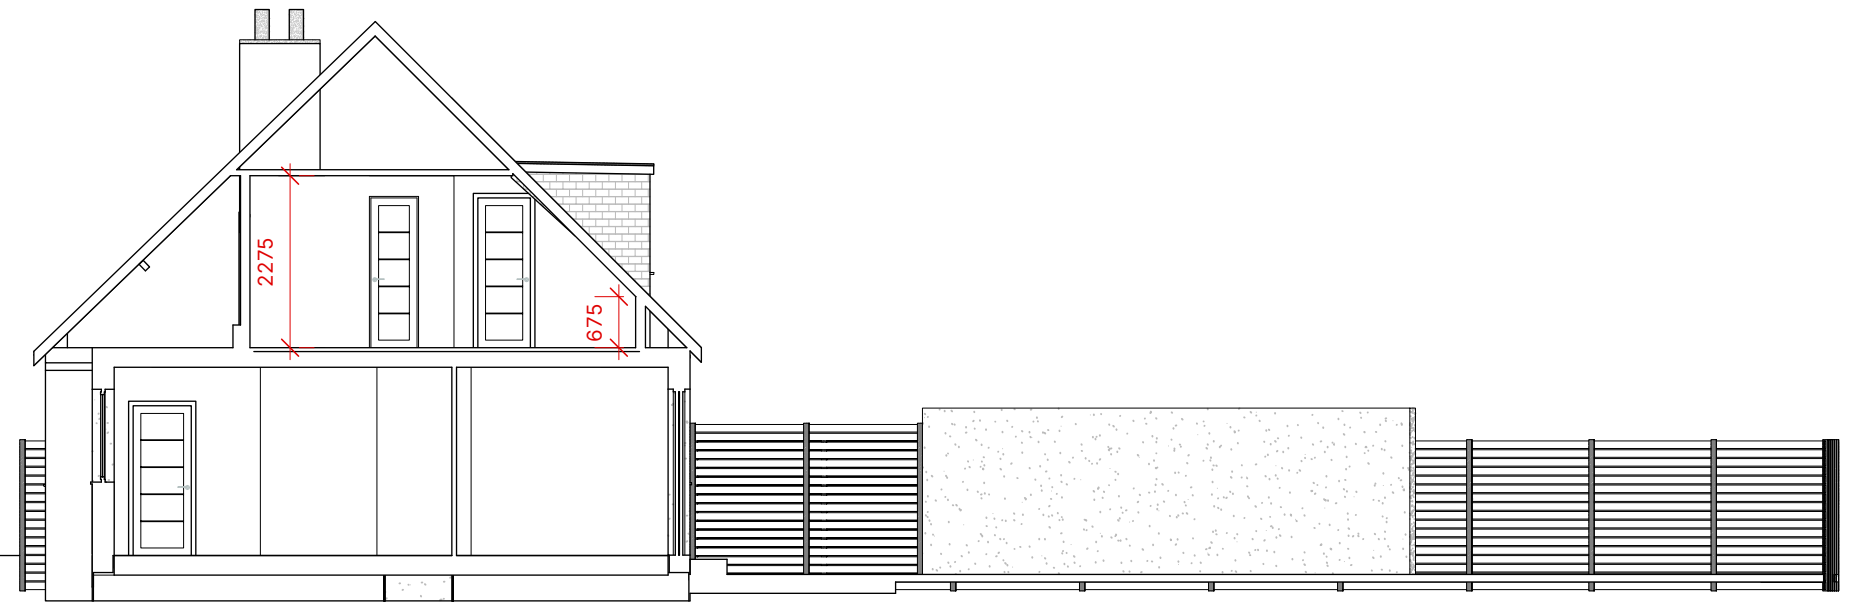


KEY PLAN 1:200

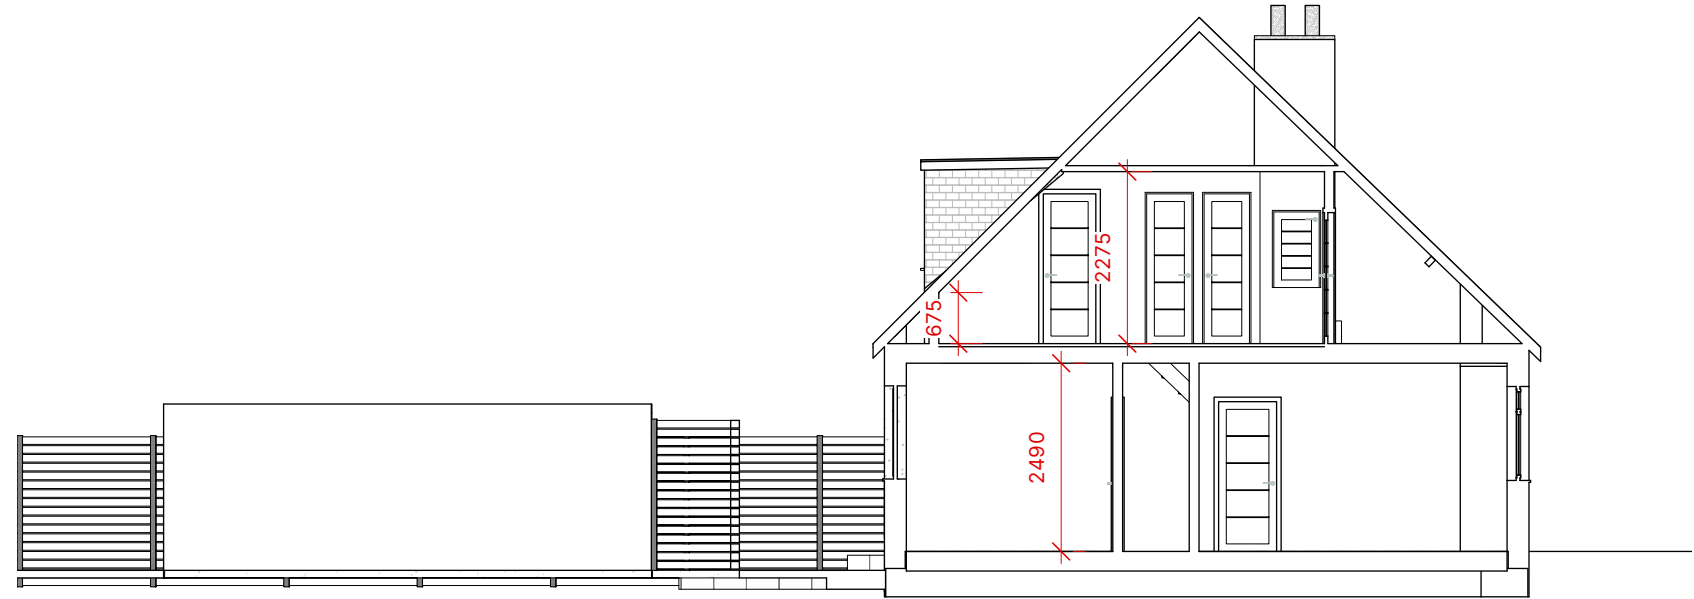

PROJECT

CLIENT: Michelle George
ADDRESS: 9 Felton St, Felton, North Somerset, BS40 9YJ
PROJECT REFERENCE: 202338

DRAWING

DRAWING TITLE: Existing Section Opt 1
DRAWN BY: JM
DRAWING NUMBER: 110

REVISIONS

--	--	--

SCALE

