


Notes:
 All details existing, unless marked proposed
 Original drawing size A4
 Scaled dimensions should not be taken from this drawing unless authorised.

- Site Boundary
- Land Ownership But Not Part Of Application
- Advert Location

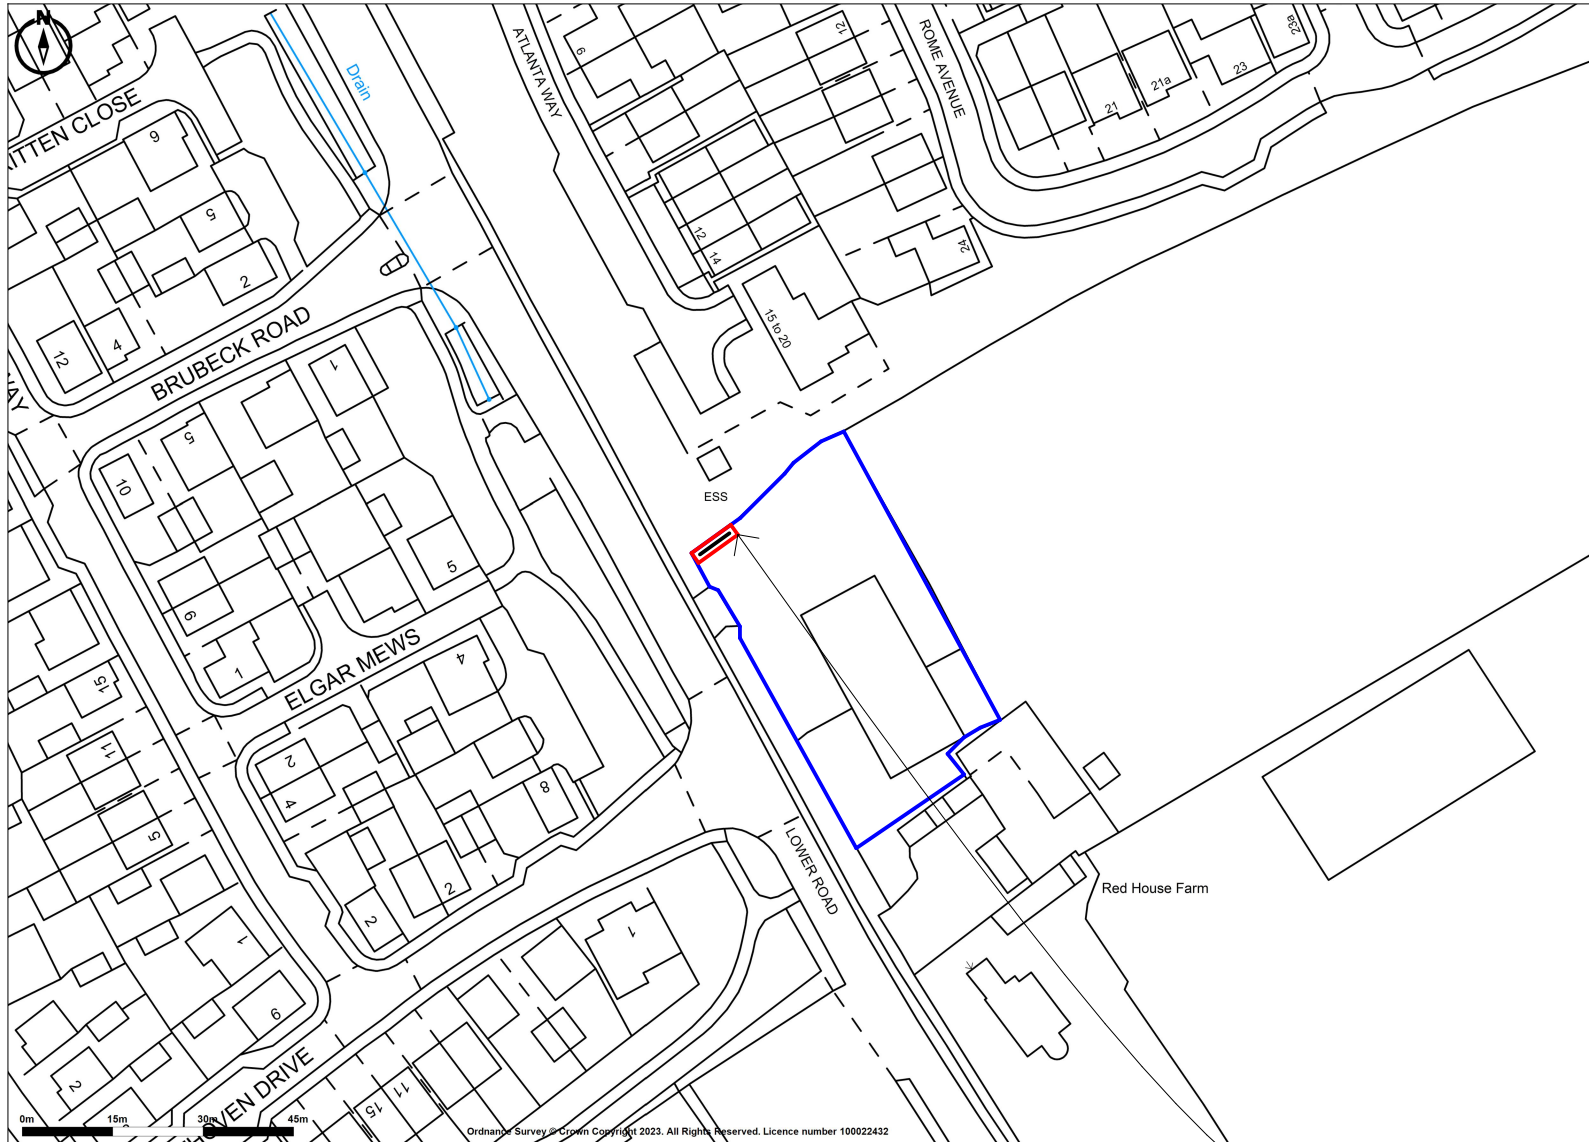

Stoke Mandeville Auto Centre,
 Lower Rd,
 Aylesbury
 HP21 9DR

Ref: ALF-12179 (9744)

Project
 Land at Stoke Mandeville Auto Centre,
 Lower Rd,
 Aylesbury
 HP21 9DR

Drawing Name
 Location Plan - Proposed

Drawing Status
 PLANNING

Revision
 - First Formal Issue CO

Date
 4.09.2023

Drawing Scale @ A4
 1:1250

Layout ID Revision
 T4807 A4 050

Application Site

Promap
 LANDMARK INFORMATION

Ordnance Survey © Crown Copyright 2023. All Rights Reserved.
 Licence number 100022432
 Plotted Scale - 1:1250. Paper Size - A4

