


Title:	Block Plan Parking Standards
Site:	7 Manor Lane, Charfield, GL12 8TB
Proposal:	Two Storey Extension to Front
Drawing Number:	D2-c
Date:	Sept 2023

Scale 1:500 @ A4

Area in green marks current driveway sufficient for 2 cars,
to remain the same with extension

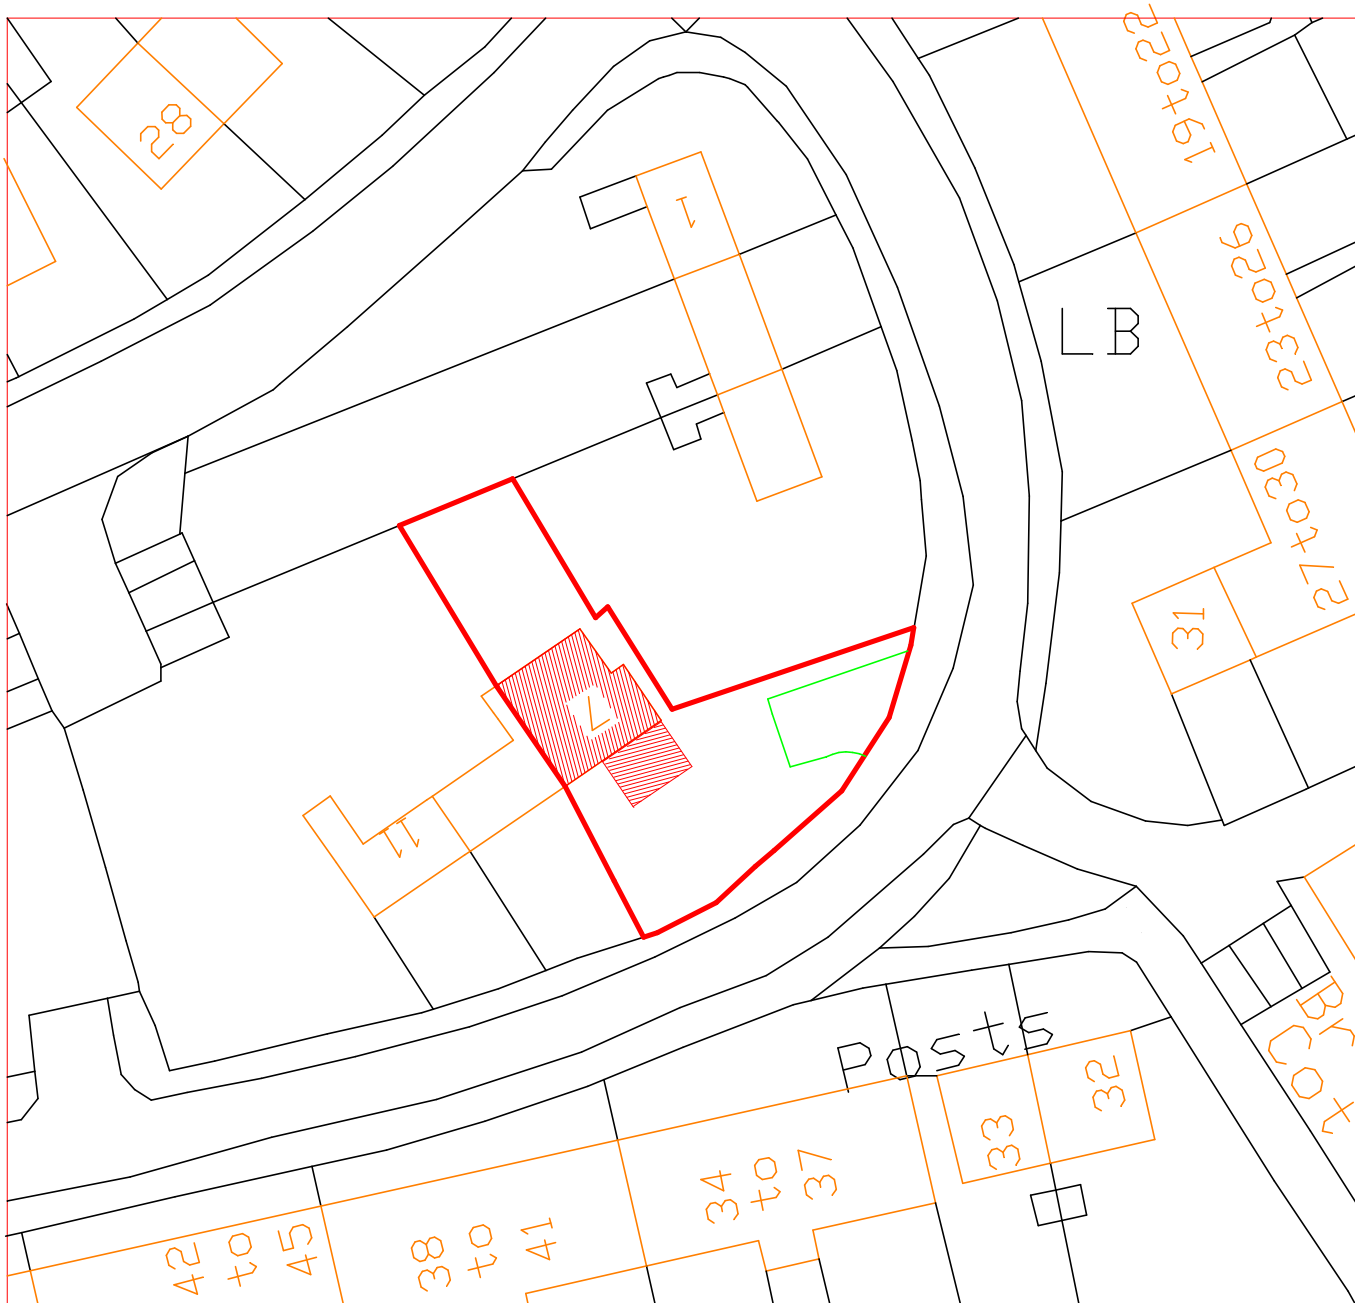

Metres