
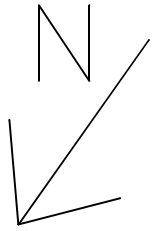
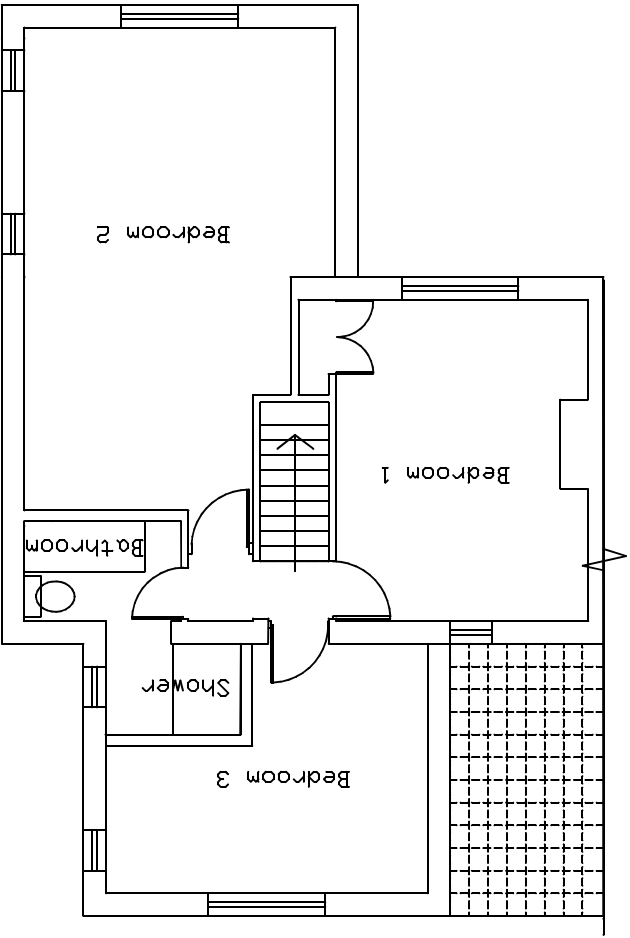


Title:	Floorplan Proposed
Site:	7 Manor Lane, Charlfield, GL12 8TB
Proposal:	Two Storey Extension to Front
Drawing Number:	D4a
Date:	Sept 2023

Drawing Scale 1:100 @ A4  
 5.0 metres



Proposed  
1st Floor



Proposed  
Ground floor

