



Proposed
1st Floor

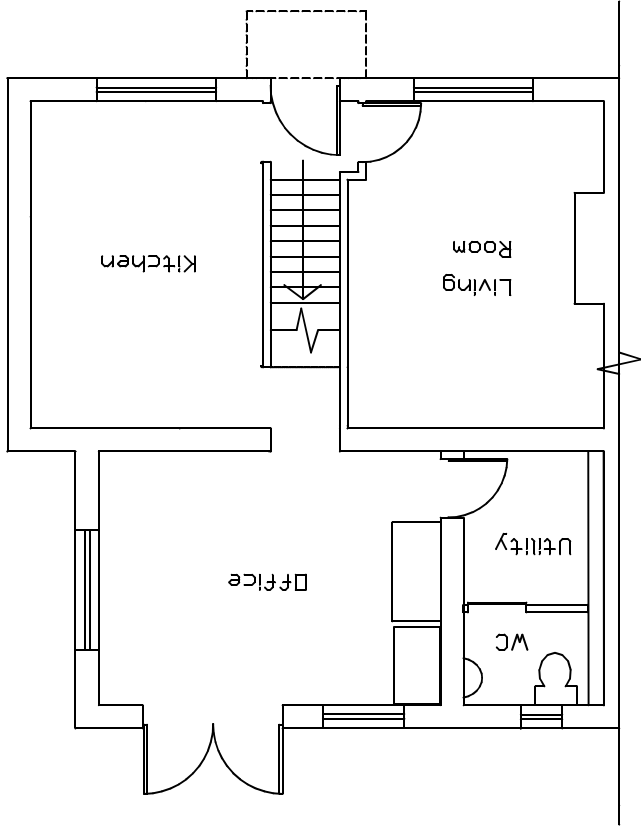

Proposed
Ground Floor

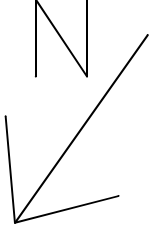

Title:	Floorplan Existing
Site:	7 Manor Lane, Charfield, GL12 8TB
Proposal:	Two Storey Extension to Front
Drawing Number:	D4a
Date:	Sept 2023

Drawing Scale 1:100 @ A4

 1.0 0 metres 5.0