


PRINTED BY R.D.SNOWDEN
UNDER ORDNANCE SURVEY
LICENCE No. 100000067

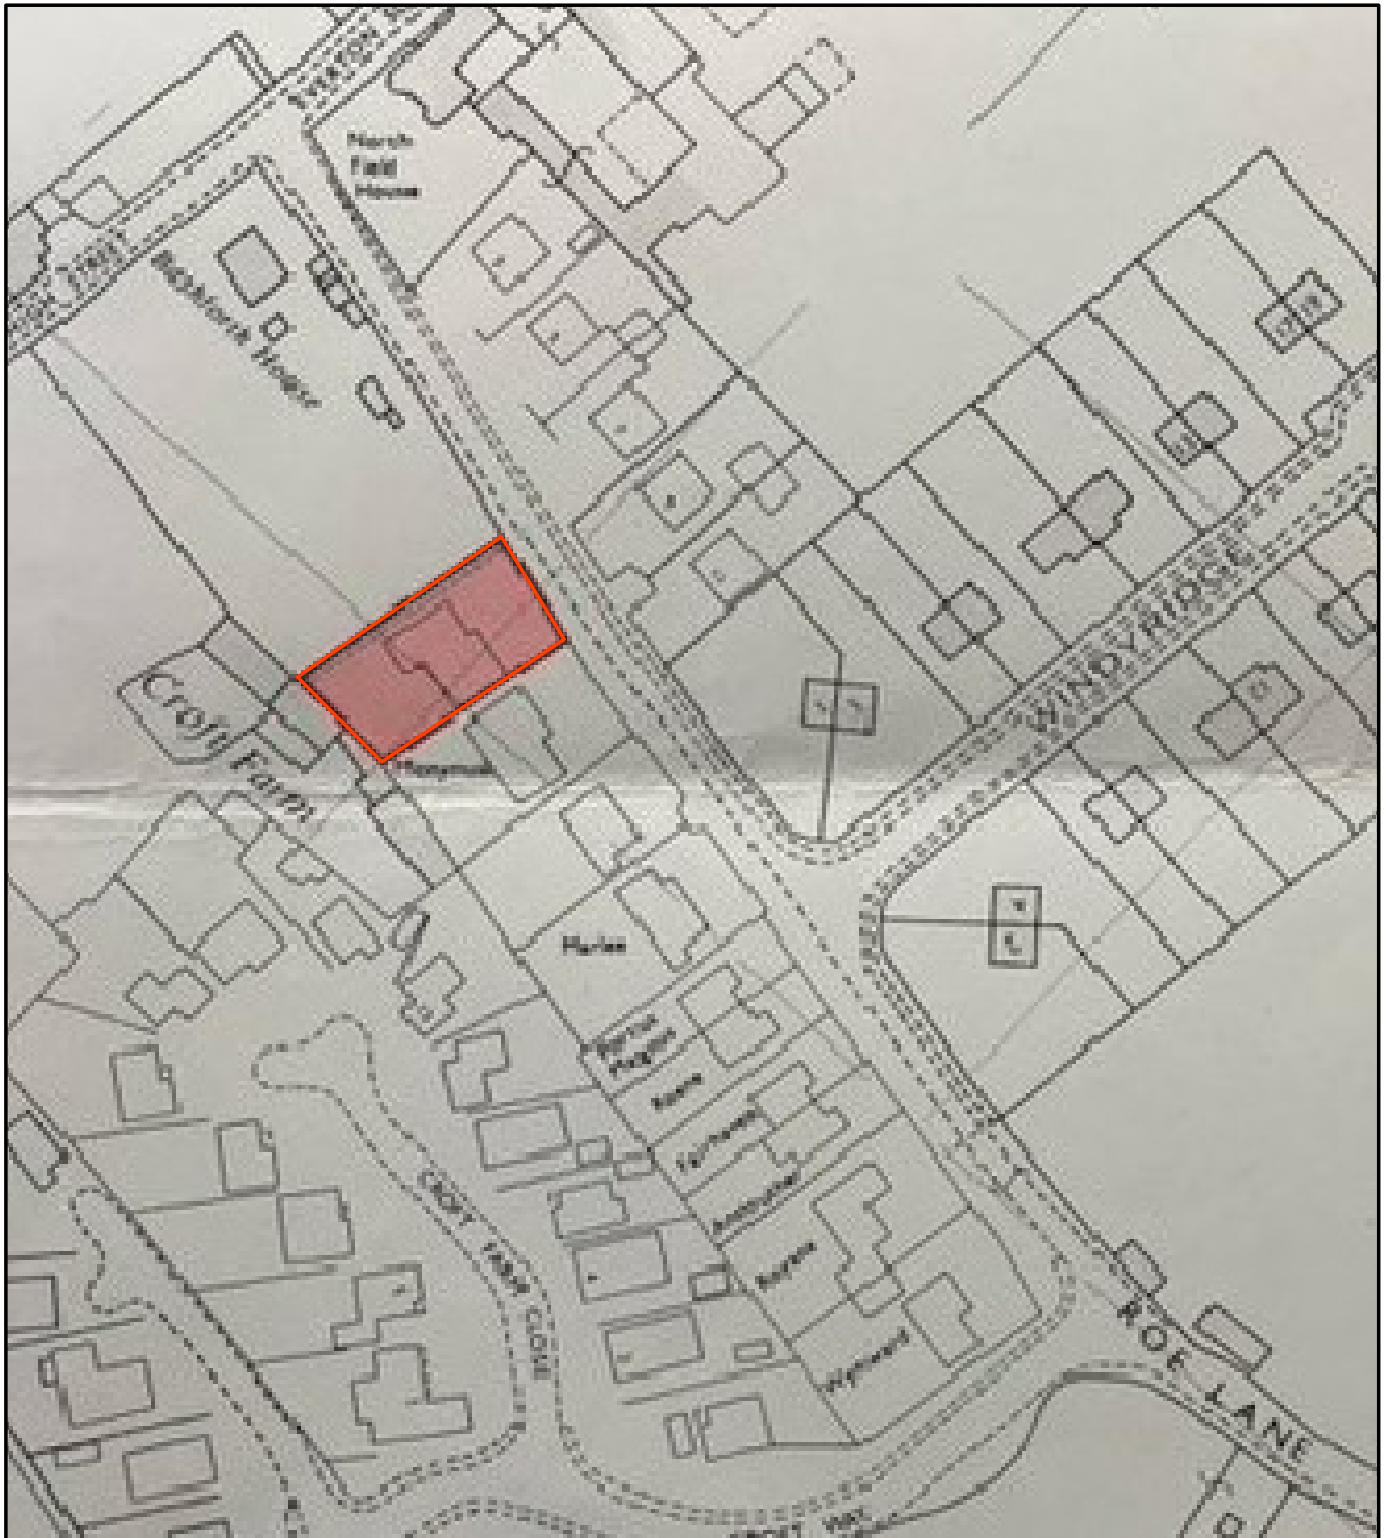

LOCATION PLAN
FOR: MR & MRS EVANS
AT: 1 ROE LANE
EVERTON
DONCASTER
SCALE:- 1:1250

