



ALL DIMENSIONS AND LEVELS TO BE CHECKED ON SITE BY MAIN CONTRACTOR PRIOR TO COMMENCING EXCAVATION WORKS. ANY DISCREPANCY IS TO BE REPORTED BACK TO THE DESIGNER FOR INSTRUCTION.

THIS DRAWING IS THE PROPERTY OF SIMON BURKE DESIGN LTD AND MAY NOT BE REPRODUCED OR DISCLOSED TO A THIRD PARTY IN ANY FORM WITHOUT WRITTEN PERMISSION.


Construction Design and Management Regulations  
Attention is drawn to the requirements of the Construction Design and Management Regulations 2015 and the statutory requirement to notify the HSE of commencement on site via the submission of the F10 registration form.  
Attention is drawn to the Designers Risk Assessment

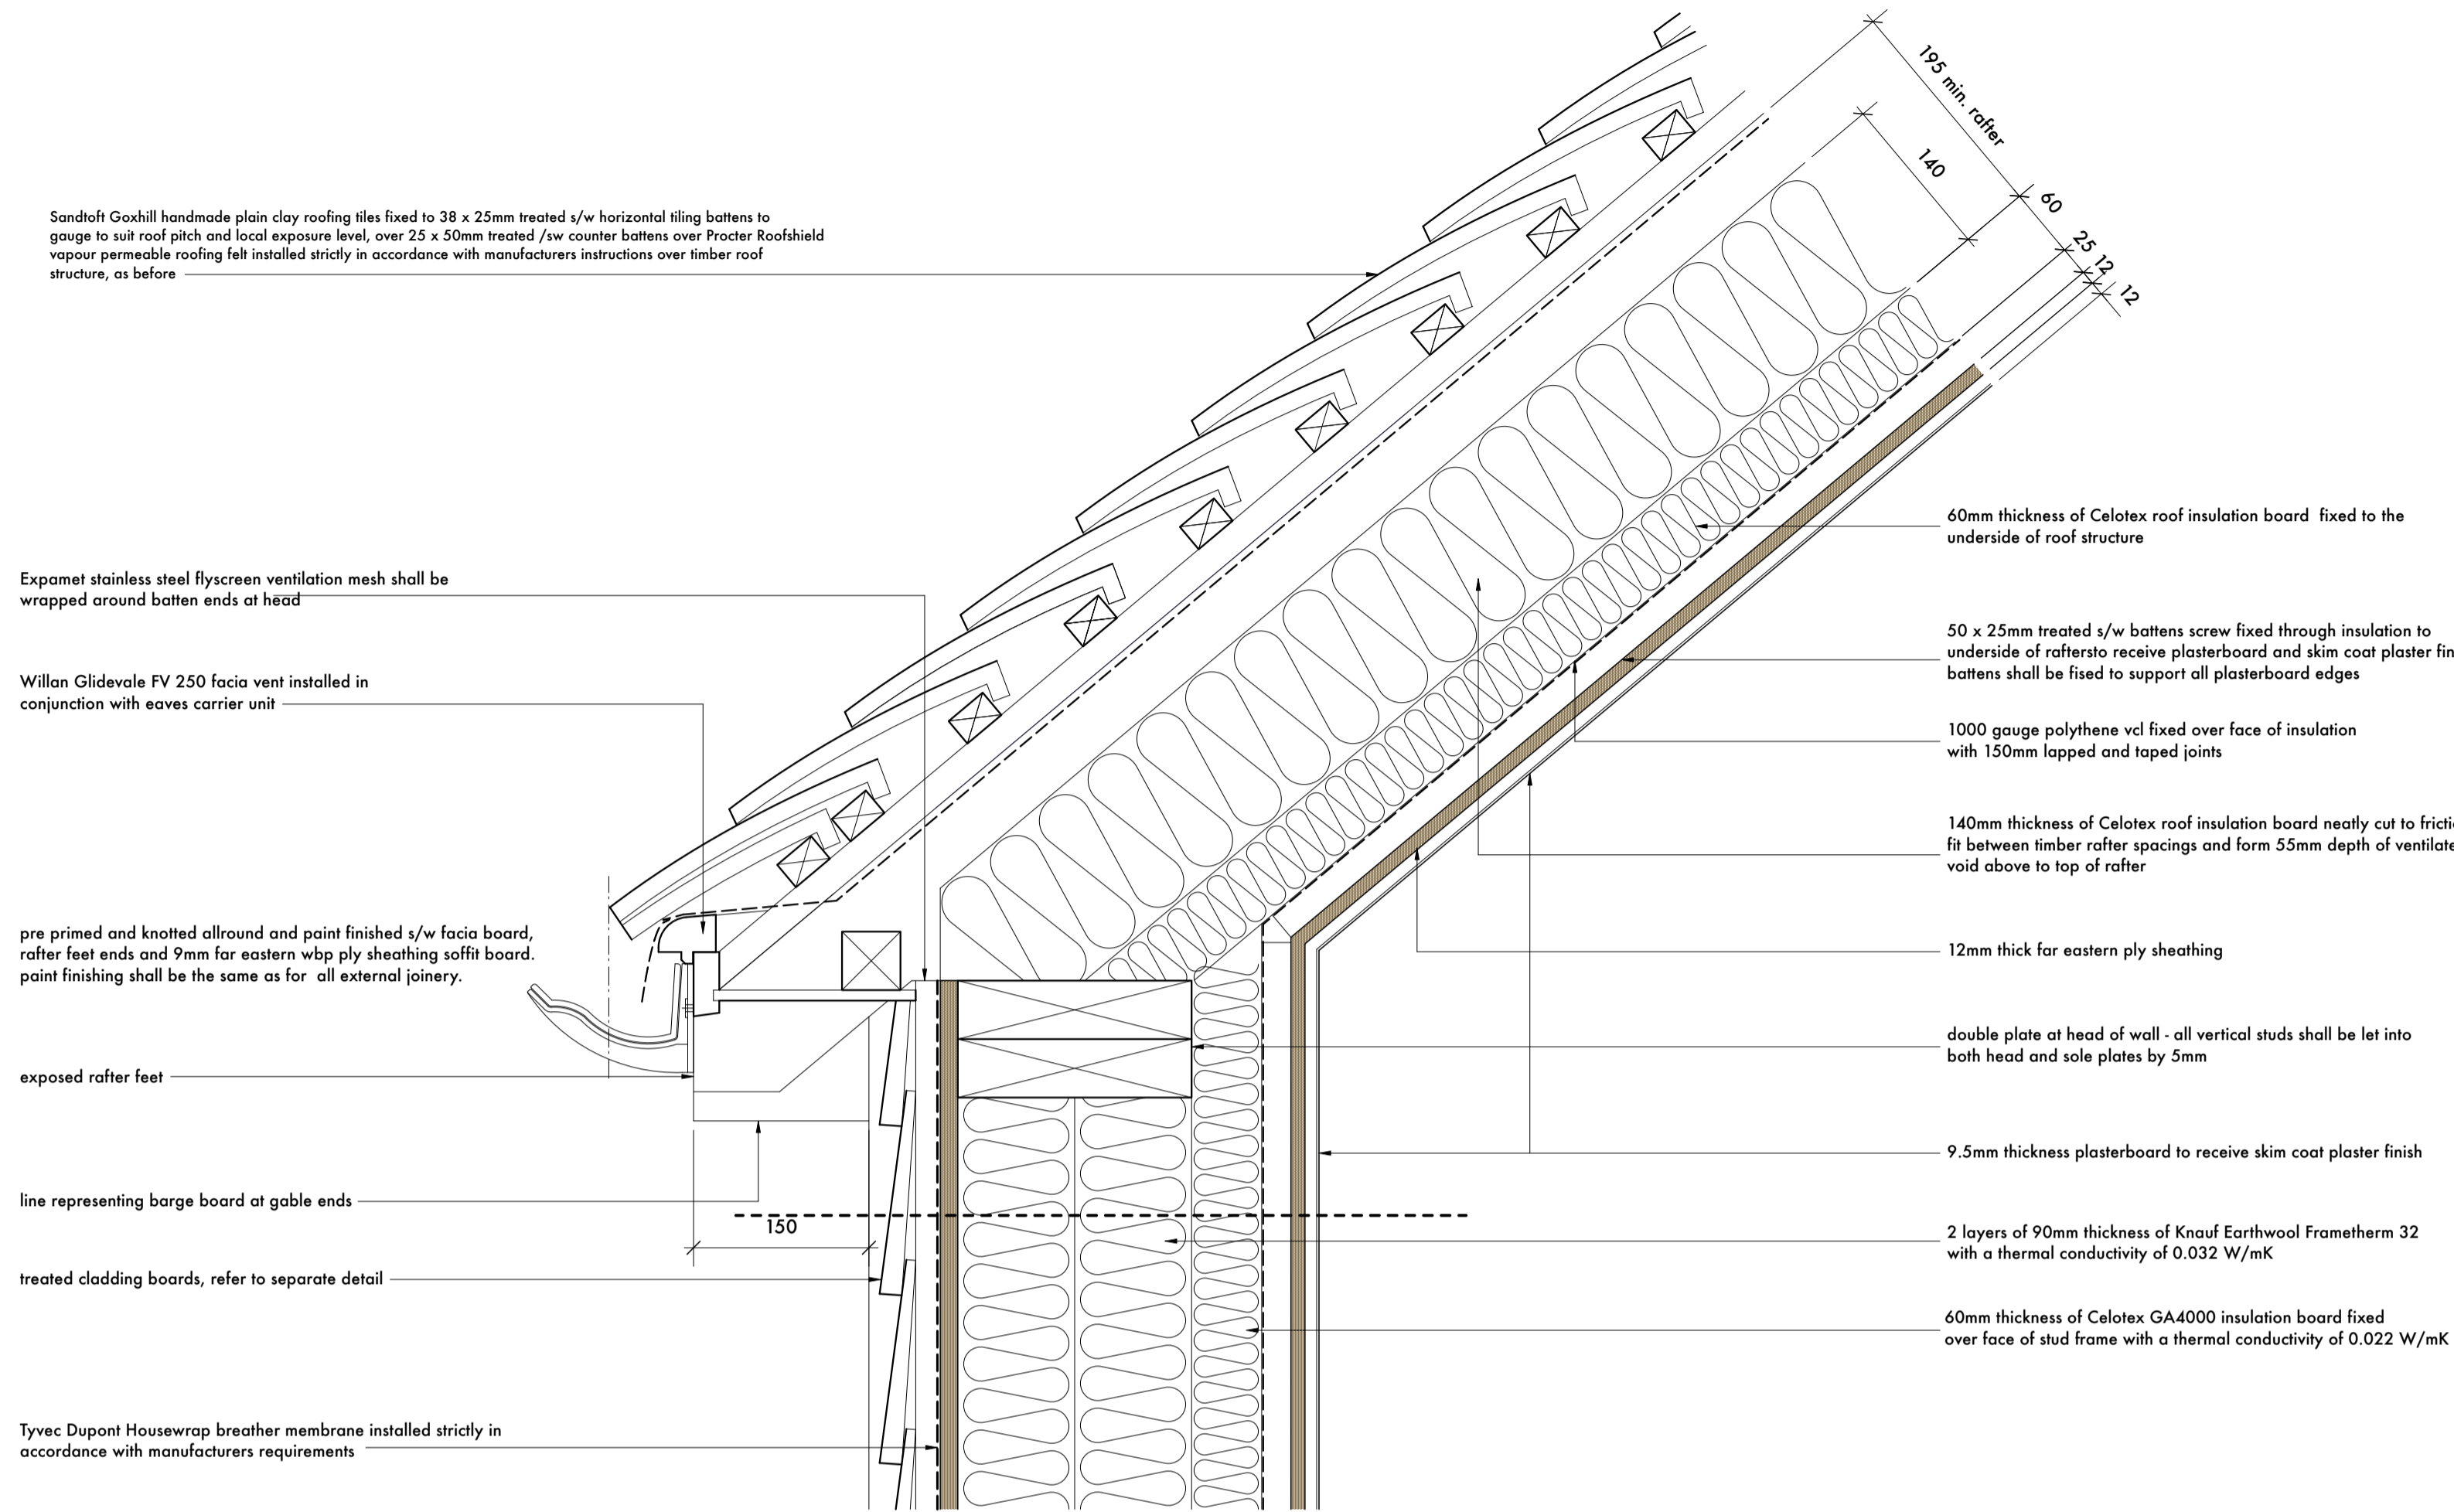

Typical Roof Eaves Detail - Scale 1:5

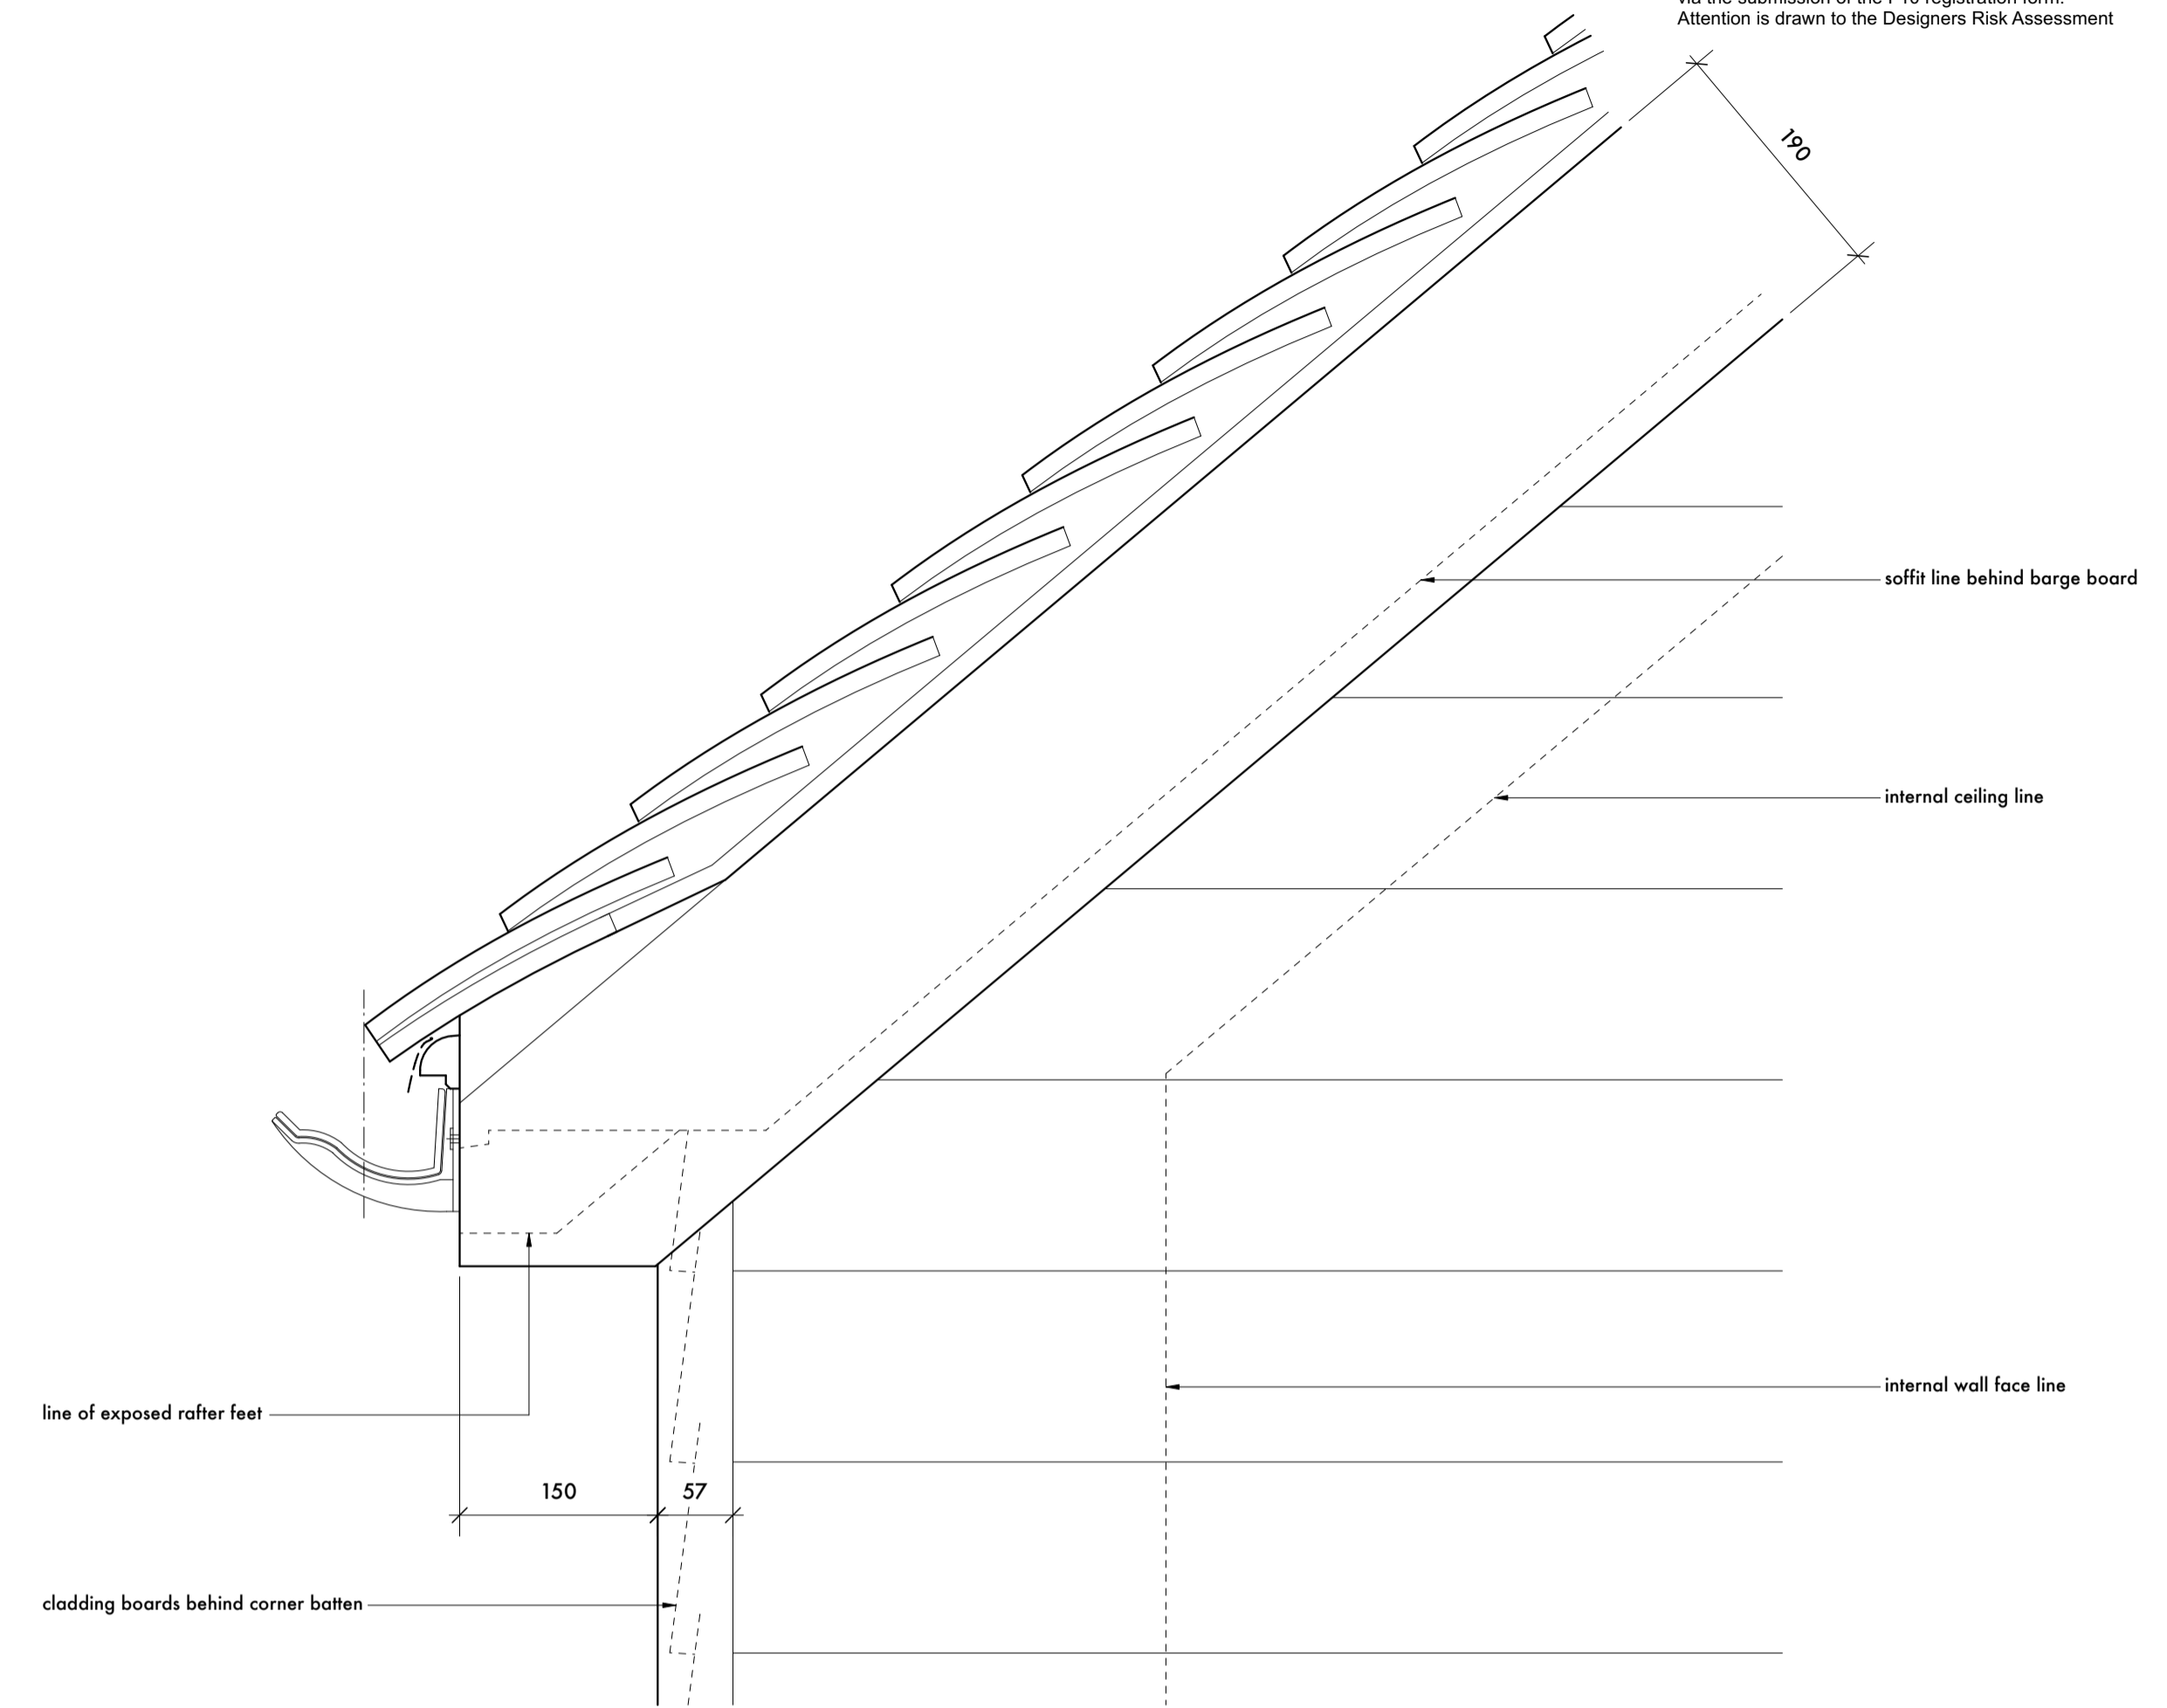

Typical Barge Board Roof Verge and Eaves Elevation - Scale 1:5

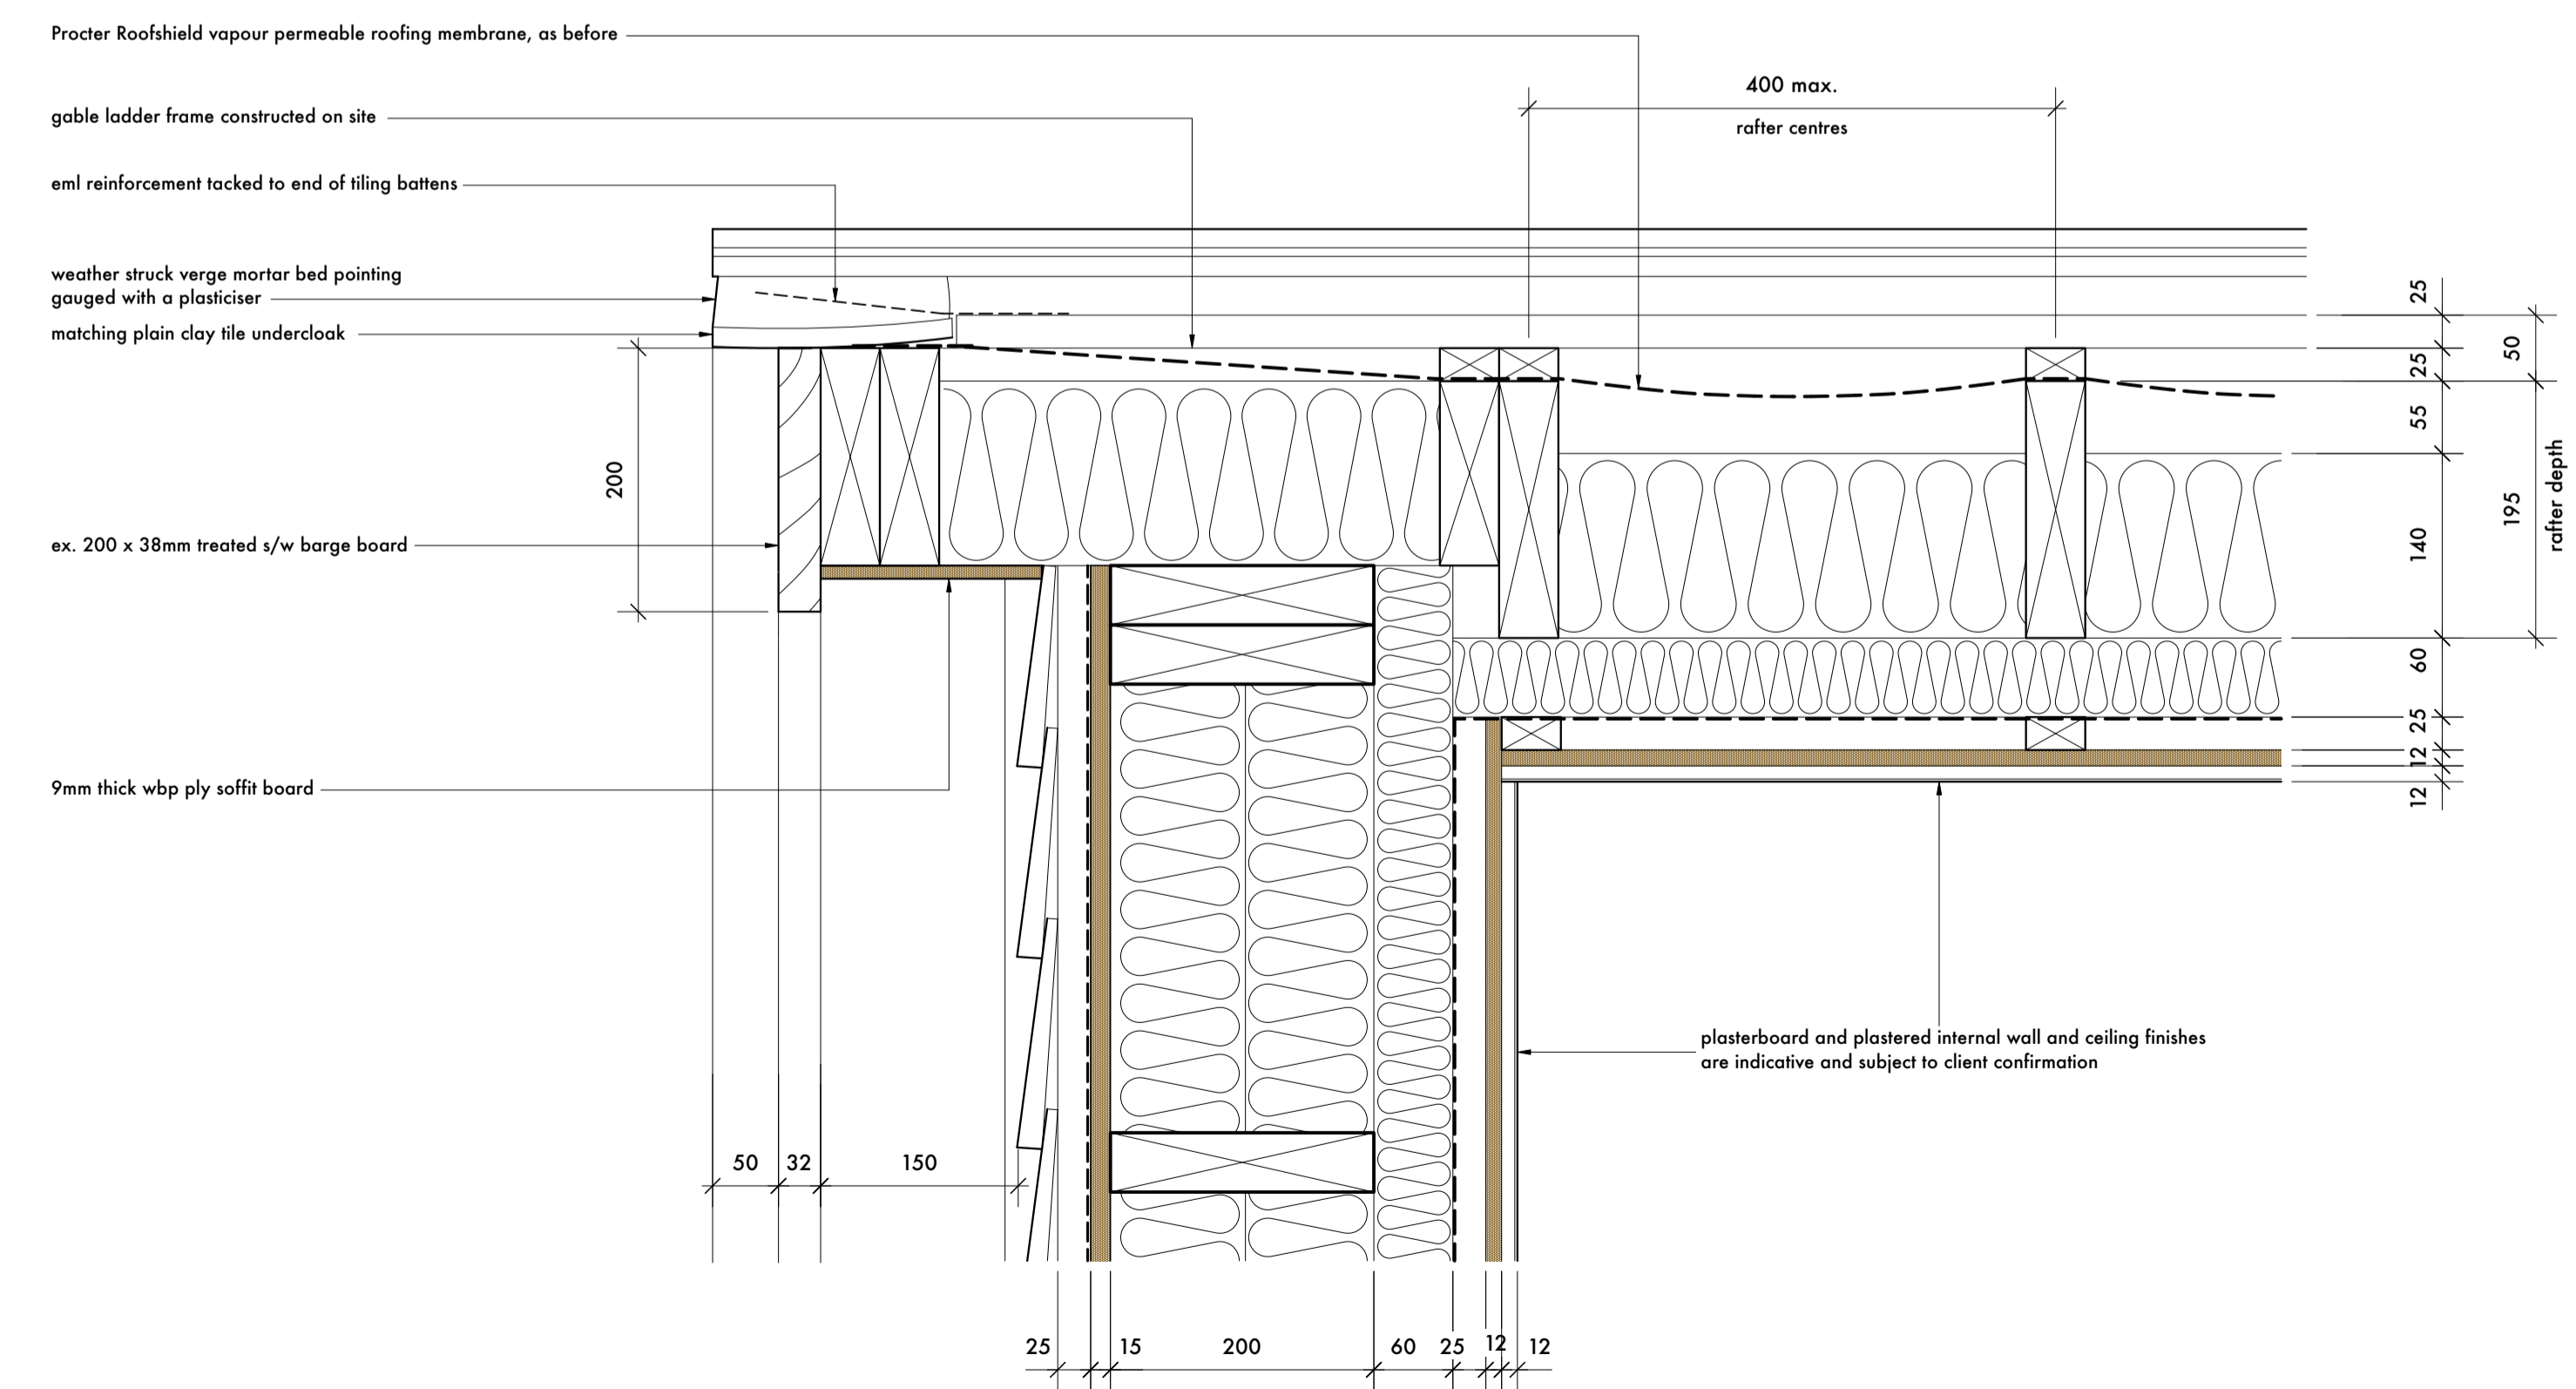

Typical Barge Board and Verge Detail - Scale 1:5

PRELIMINARY ISSUE

rev. A	Eaves gutter amended	03.08.23
project	The Cottage, School Street, Stoke by Nayland	project no. 0122
drawing	Roof Eaves and Verge Details	drawing no. 09
scale	1:5 @ A1	scale
date	April 2022	date
direction	north	direction
revision	A	revision

**SIMON BURKE DESIGN**

enquiries@simonbdesign.co.uk  
01206 692 511

Unit 4C Room 2, The Gattinets, Hadleigh Road  
East Bergholt, Colchester, Essex CO7 6QT

Contractors must verify all dimensions and information on site prior to commencement of work. Do not scale from drawing.  
Copyright © Simon Burke Design Ltd