




ALL DIMENSIONS AND LEVELS TO BE CHECKED ON SITE BY MAIN CONTRACTOR PRIOR TO COMMENCING EXCAVATION WORKS. ANY DISCREPANCY IS TO BE REPORTED BACK TO THE DESIGNER FOR INSTRUCTION.  
THIS DRAWING IS THE PROPERTY OF SIMON BURKE DESIGN LTD AND MAY NOT BE REPRODUCED OR DISCLOSED TO A THIRD PARTY IN ANY FORM WITHOUT WRITTEN PERMISSION.

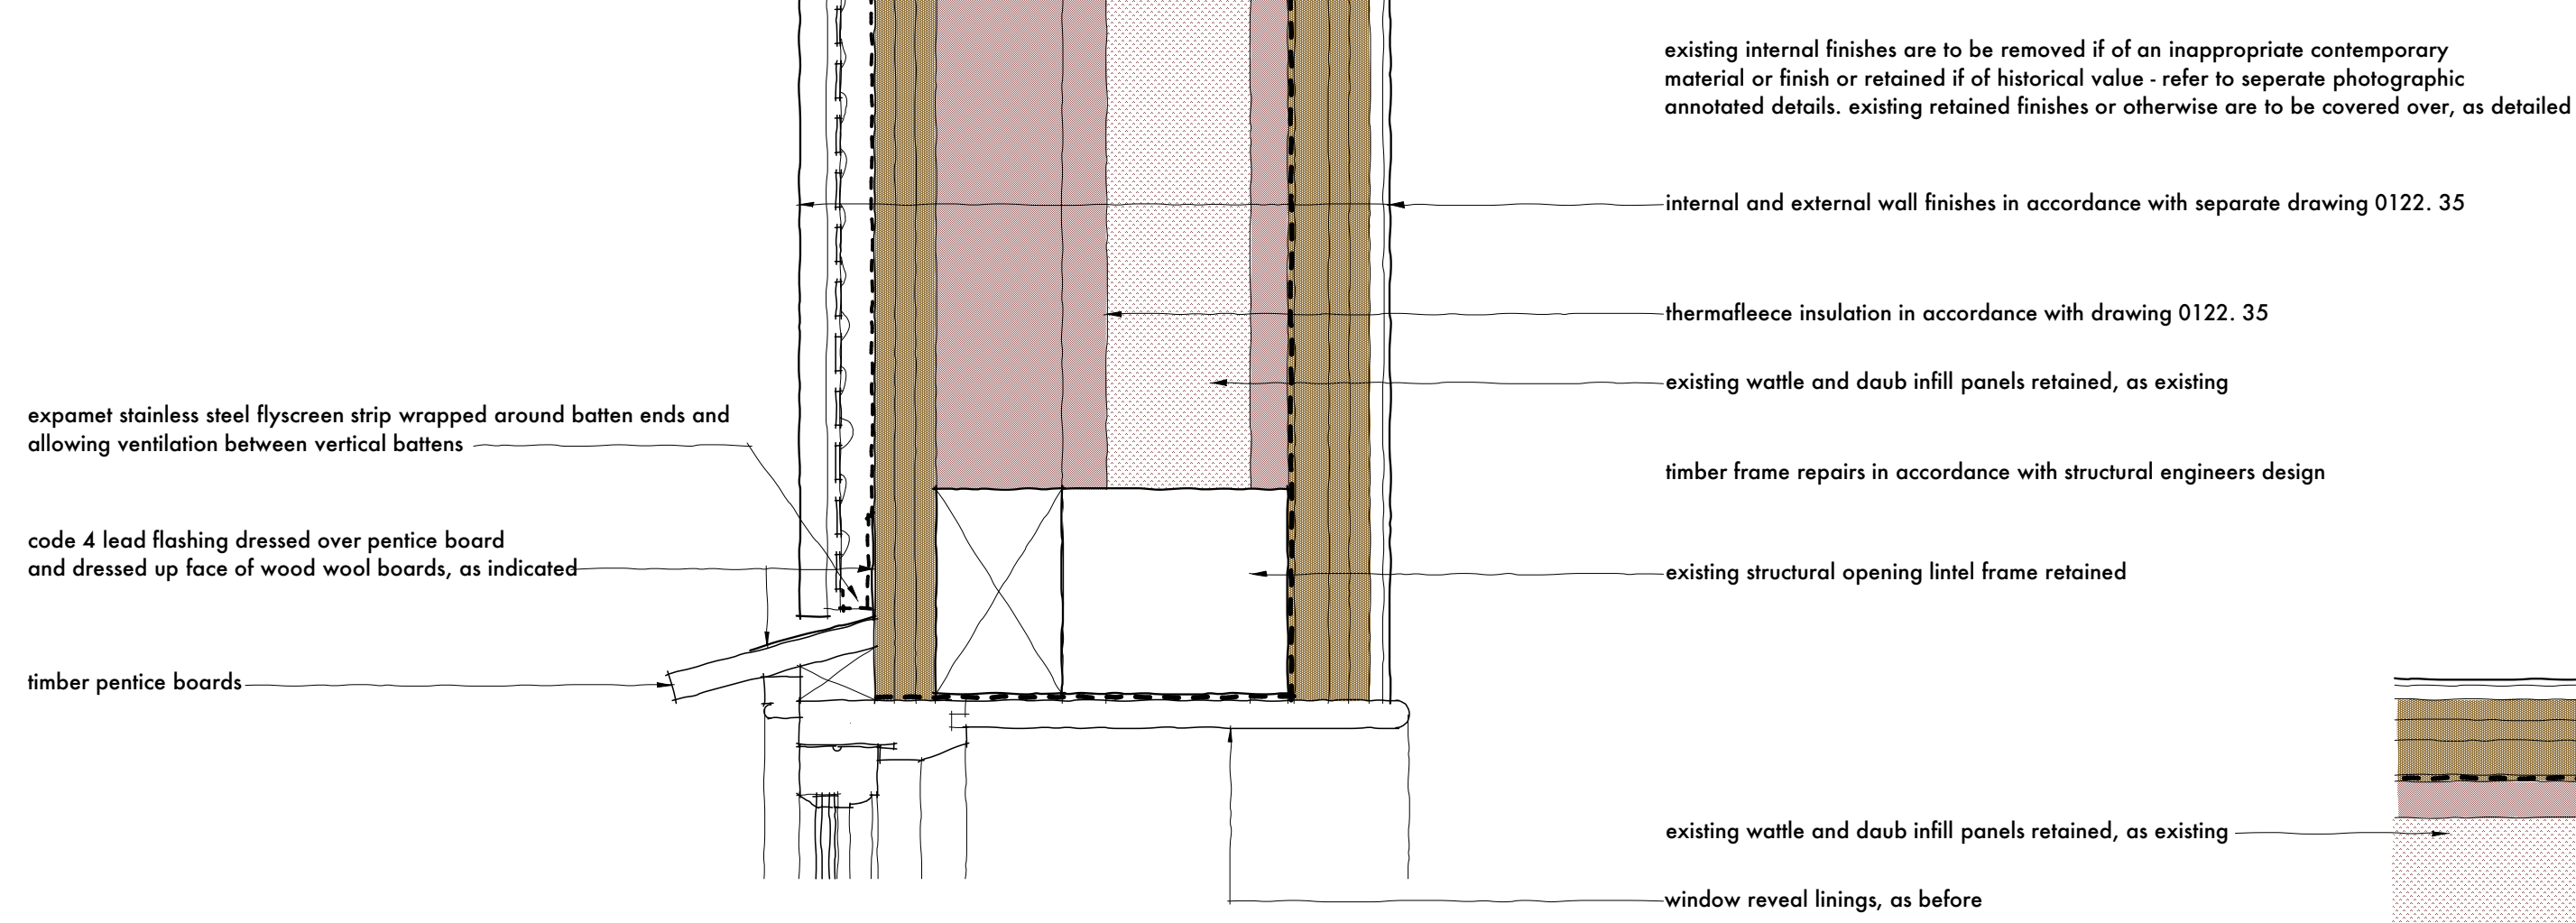


Typical Window Head Detail - Scale 1:5

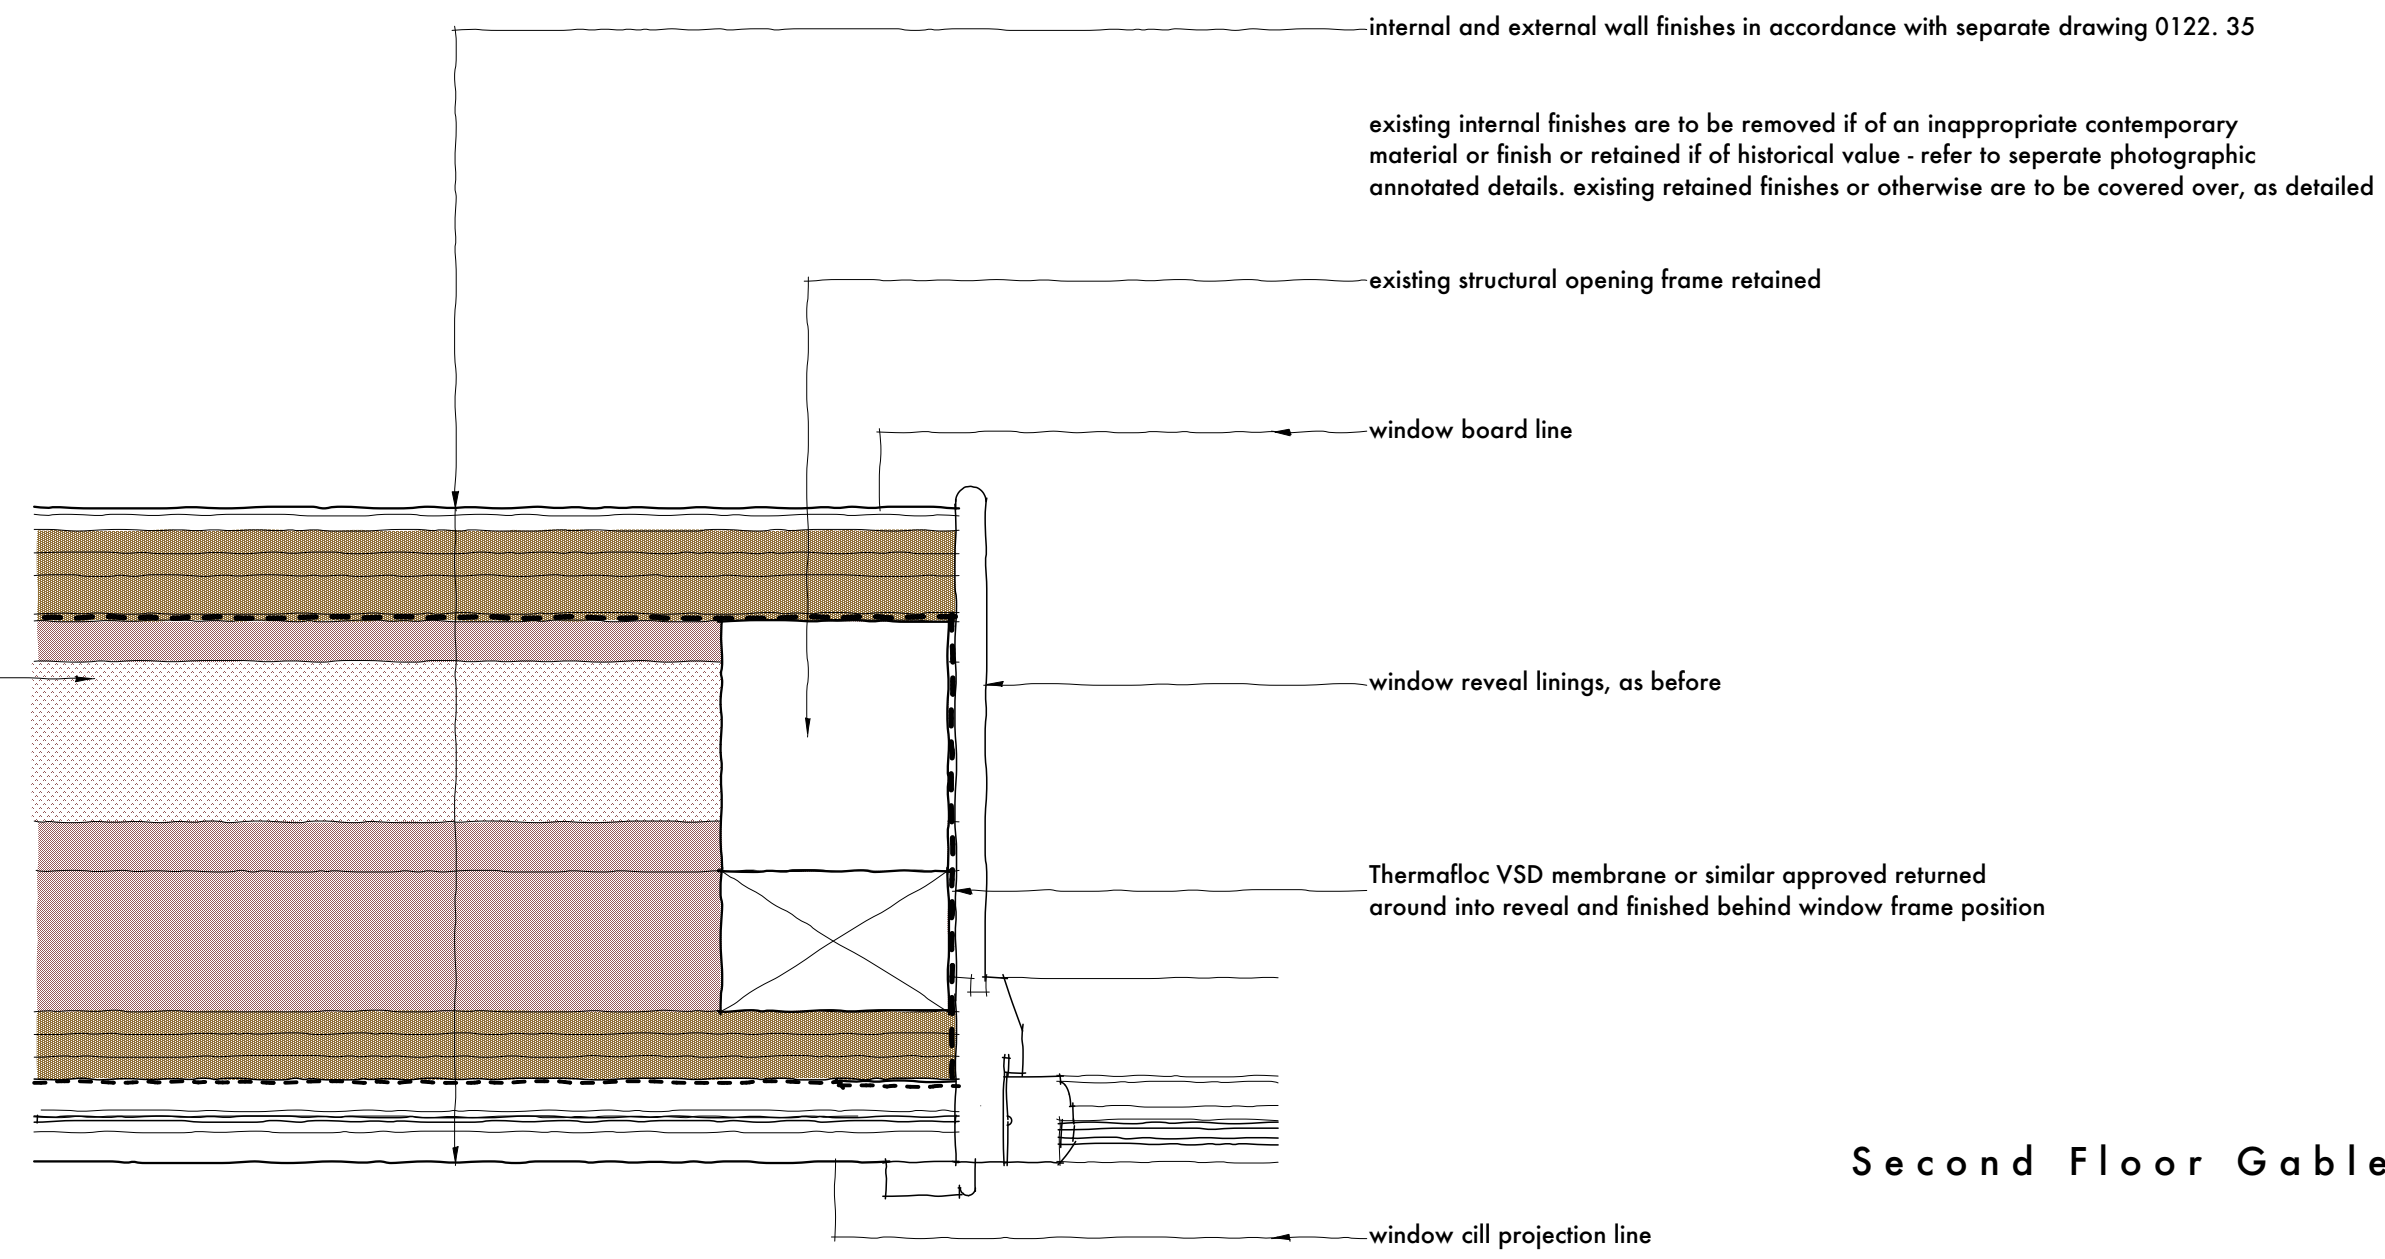


Typical Window Jamb Detail - Scale 1:5

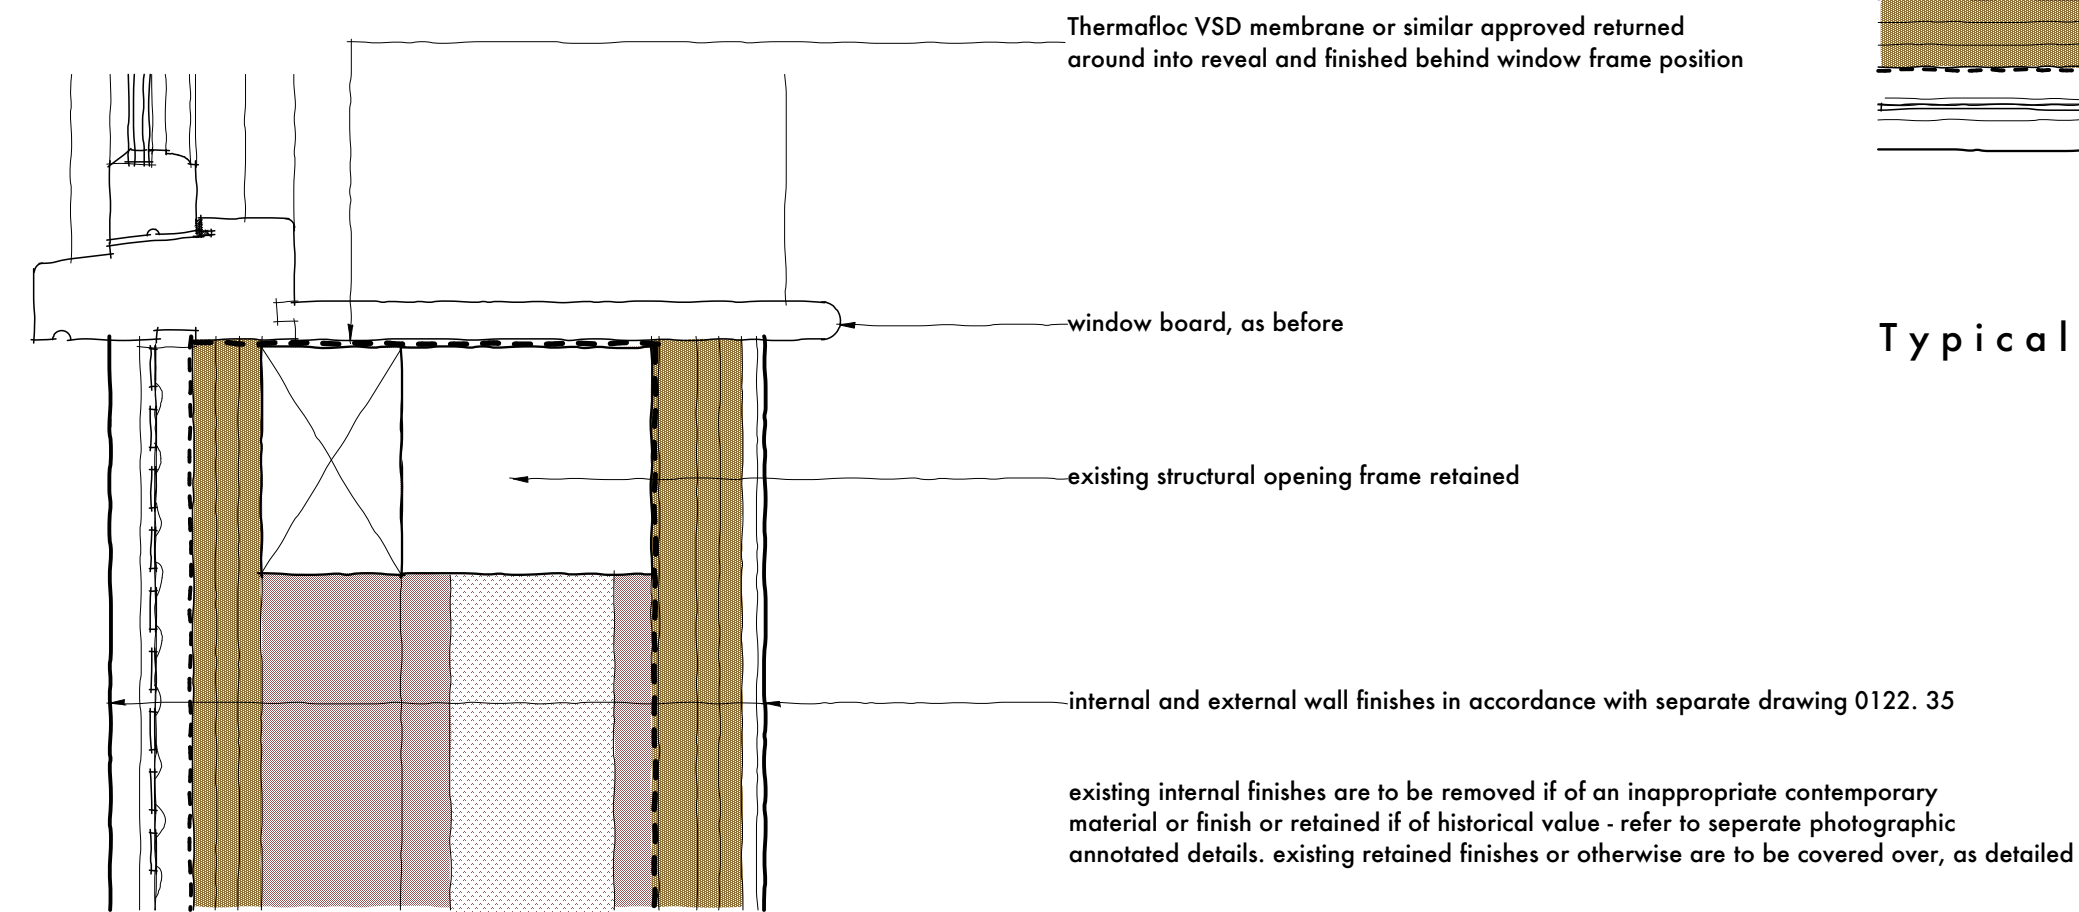


Typical Window Cill Detail - Scale 1:5

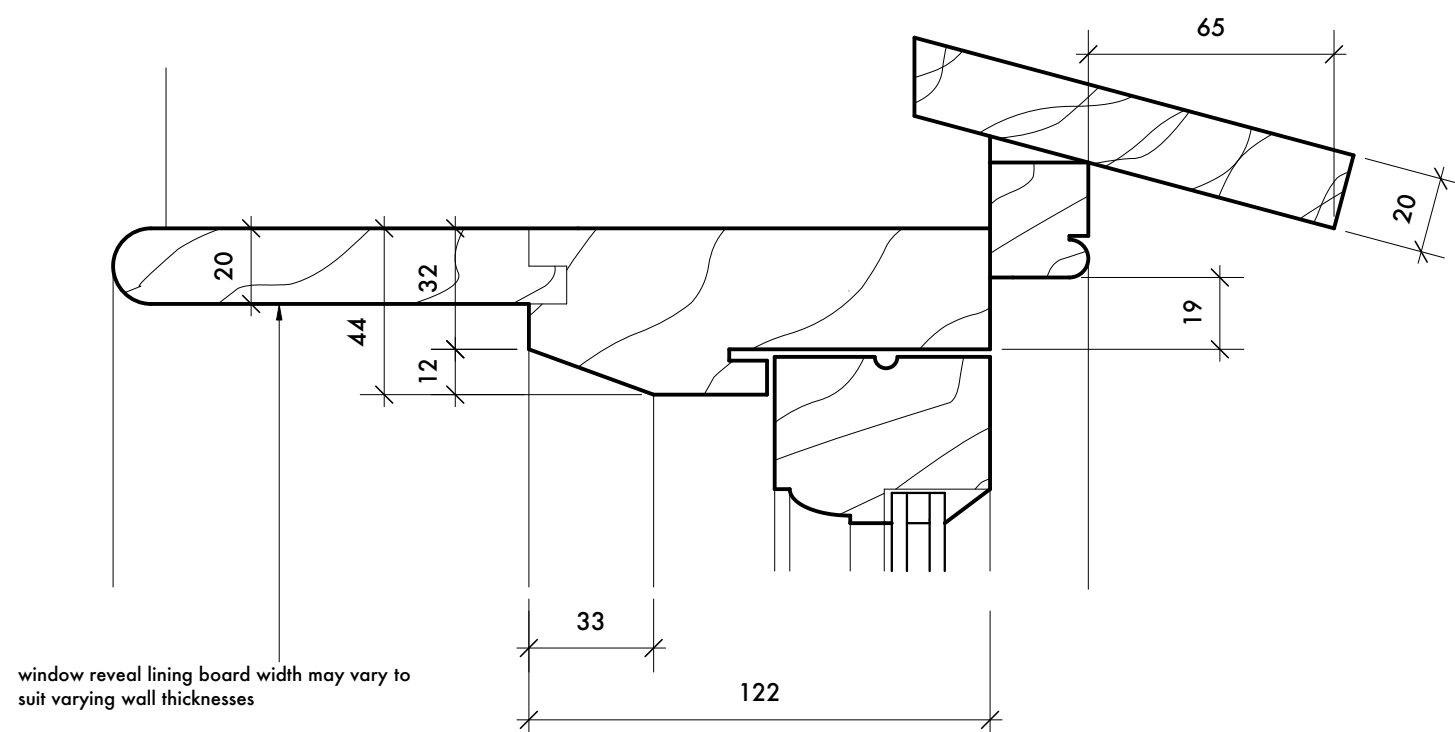

Window Head Detail - H1 - Scale 1:2

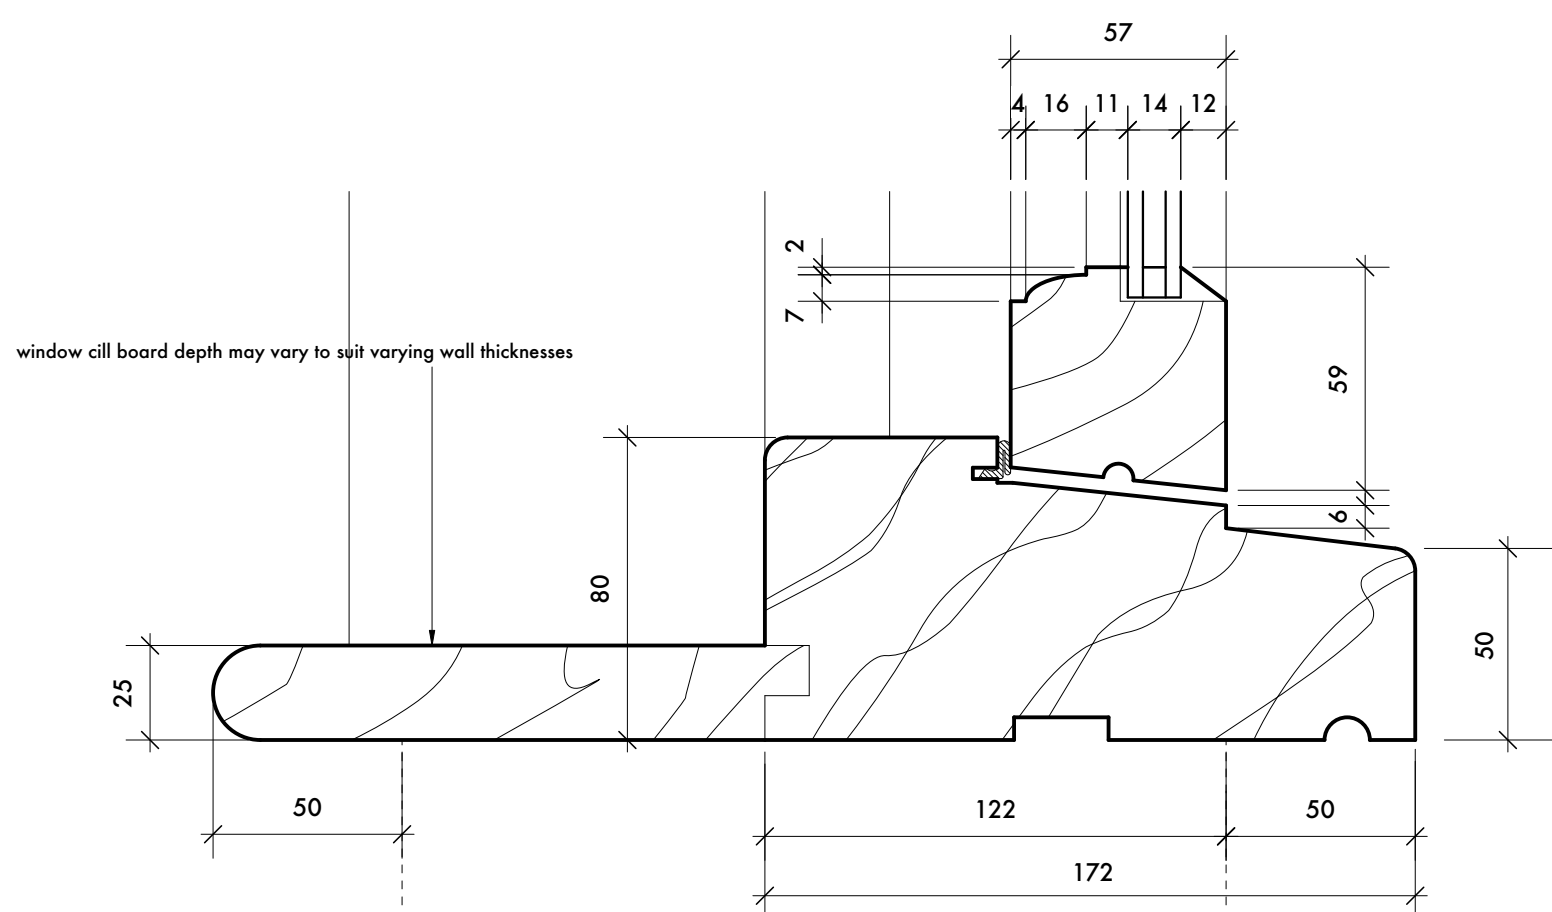


Window Cill Detail - C1 - Scale 1:2

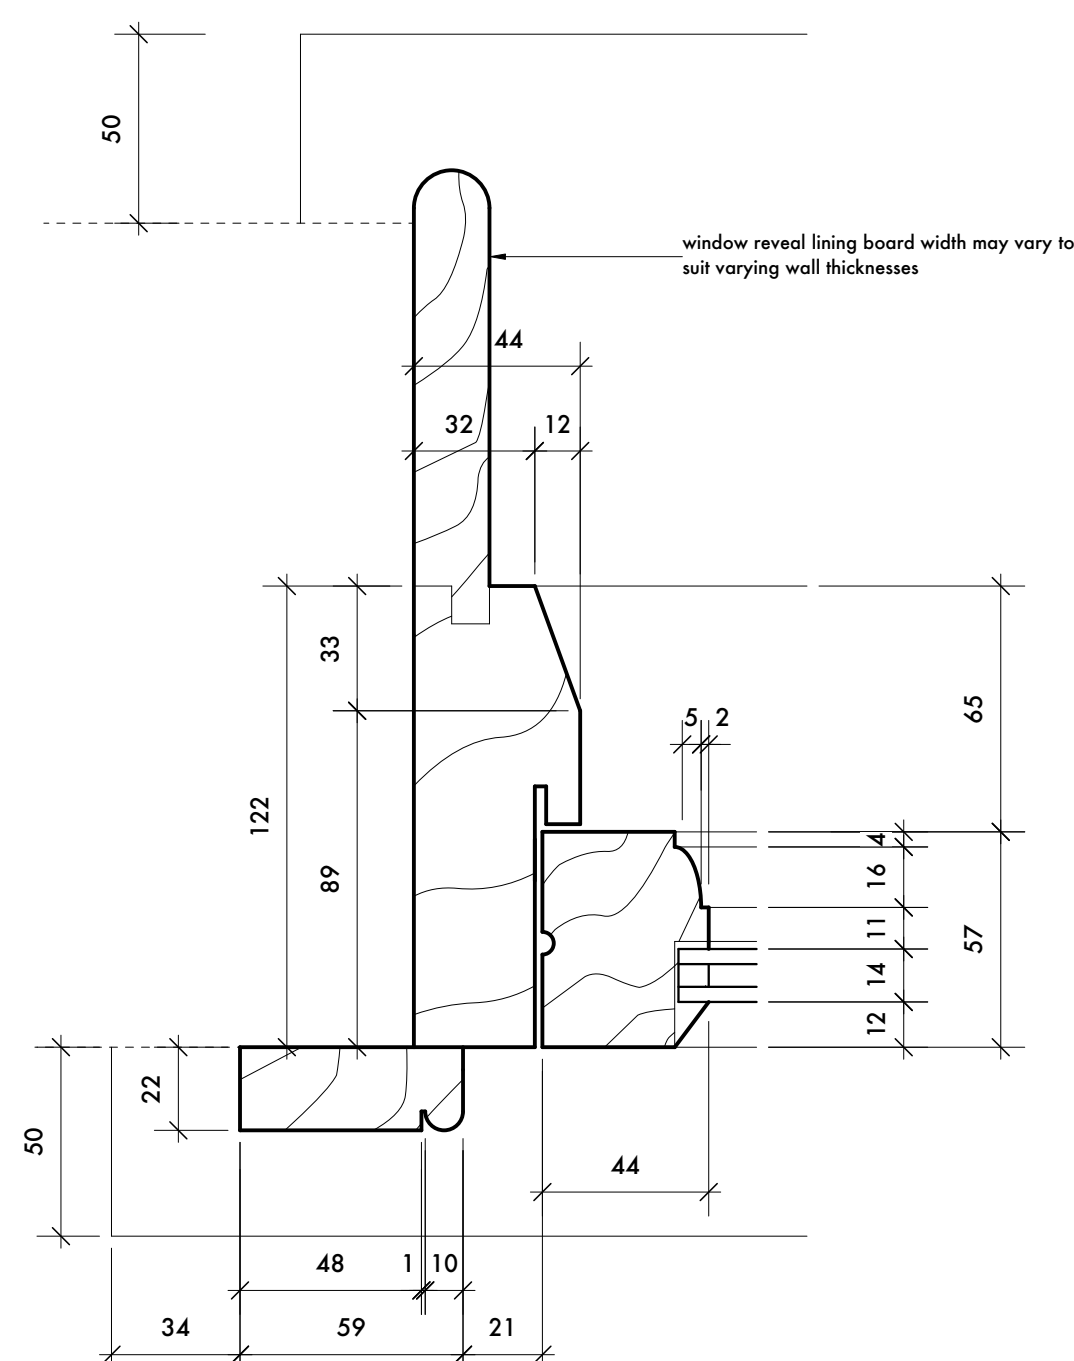


Window Jamb Detail - J1 - Scale 1:2


**Joinery**  
joinery timber shall be constructed using good quality softwood with Sapele hardwood cills  
double glazing shall be 4 - 6 - 4mm Slimlite with Krypton gas filled cavity etc. glazing shall be installed strictly in accordance with manufacturers instructions. glazing within 800mm of finished floor level as toughened in accordance with Approved Document.  
joinery shall be supplied primed offsite for final paint finishing on site. external paint shall be carried out using Dulux Ultimate Opaque solvent based system with internal paint system using Dulux or Johnsons solvent based eggshell undercoat and finish paint system. final colours shall be selected by client and mixed by an approved outlet for the paint system proposed.

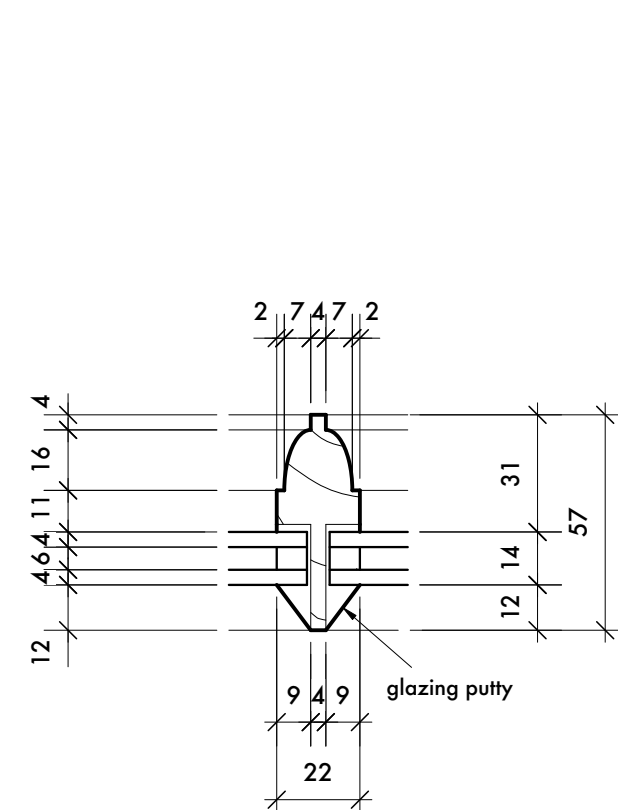


Double Glazing Bar Detail - Scale 1:2

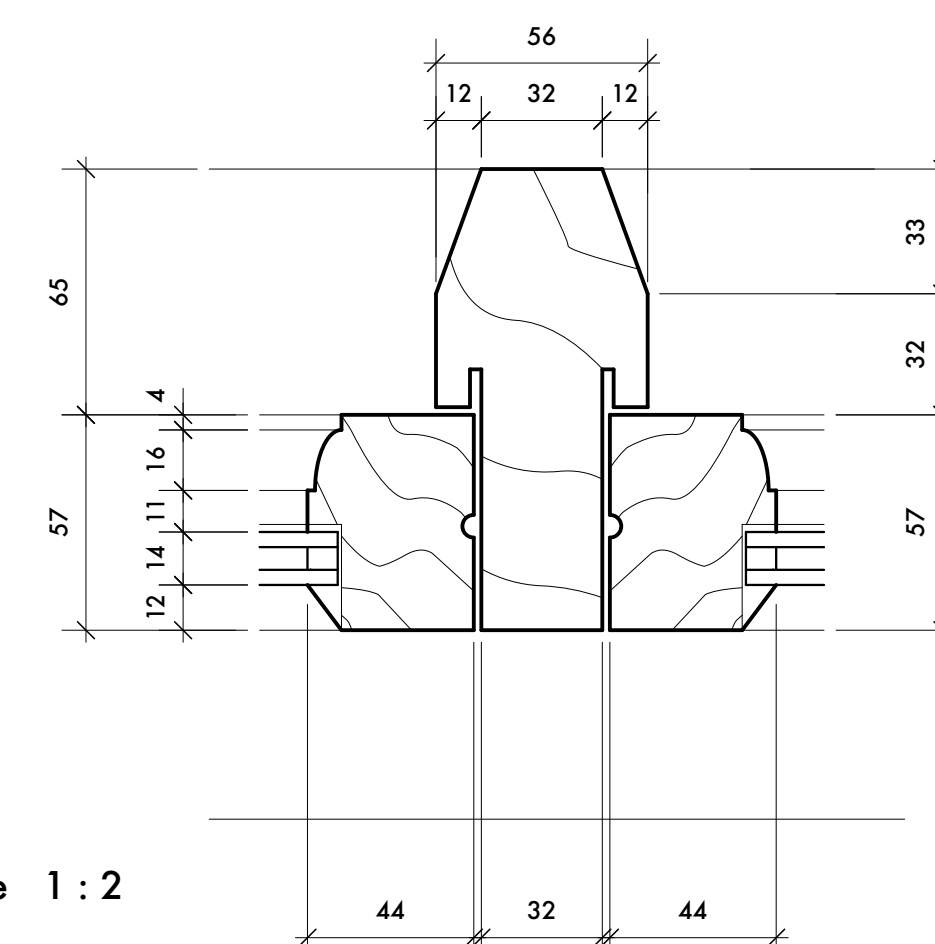


Window Mullion Detail - M1 - Scale 1:2

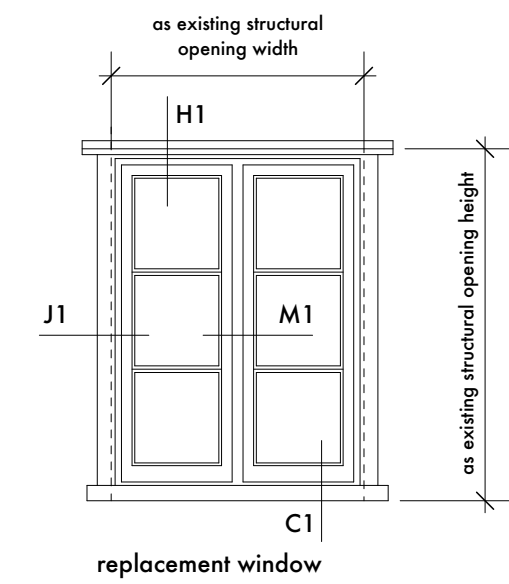

Second Floor Gable Attic Window Elevation - Scale 1:25

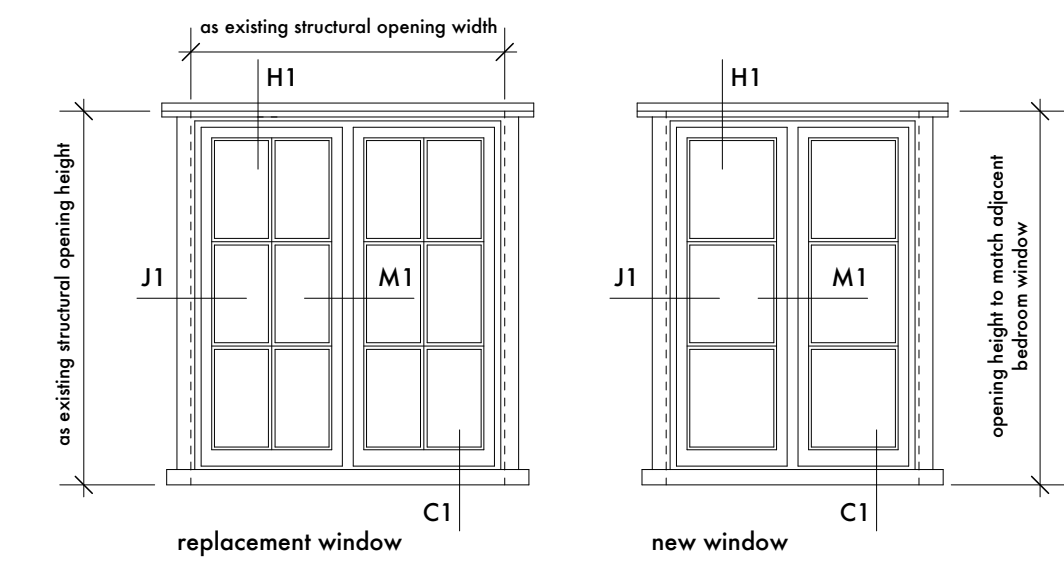

First Floor Gable Bedroom Window Elevations - Scale 1:25

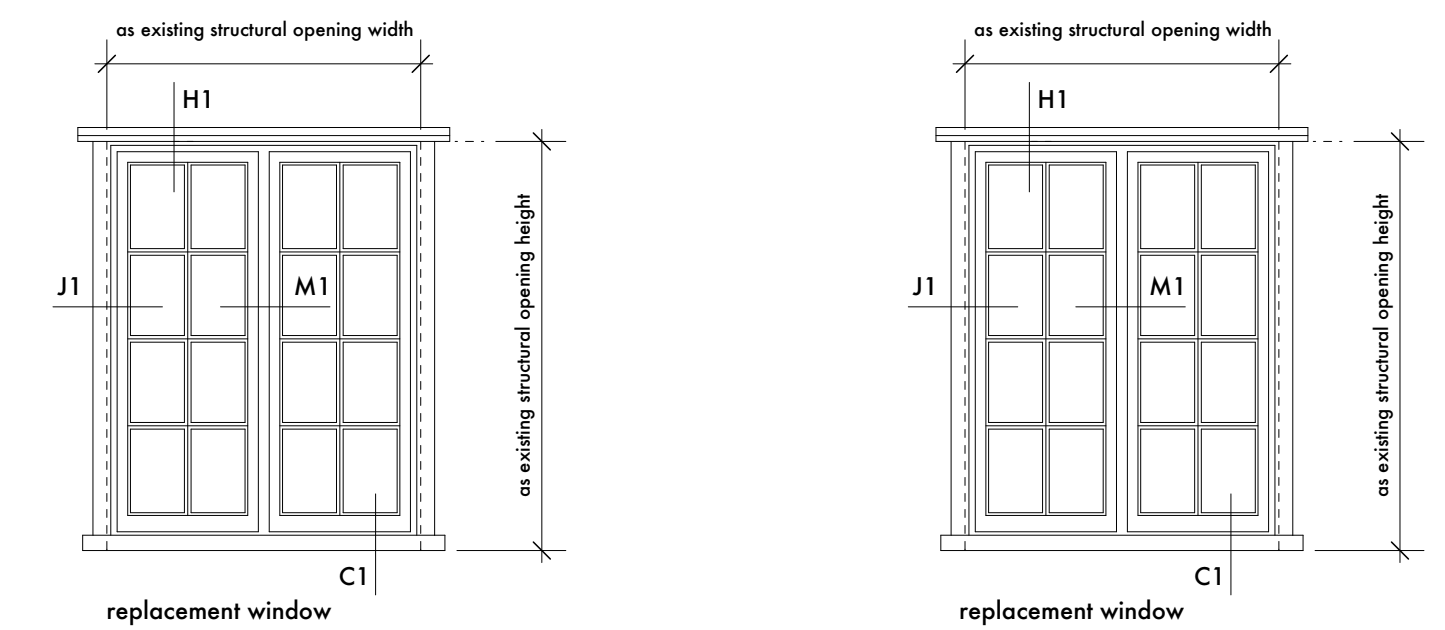

Ground Floor Gable Window Elevations - Scale 1:25

**PLANNING ISSUE**

rev. A	minor detail changes	08. 02. 2023
project	The Cottage, School Street, Stoke by Nayland	project no. 0122
drawing	Replacement and New Window Details	drawing no. 33
scale	1:2, 1:5 & 1:25 @ A1	date Nov. 2022
revision	A	north



**SIMON BURKE DESIGN**  
enquiries@simonbdesign.co.uk  
01206 692 511  
Unit 4C Room 2, The Gattinets, Hadleigh Road  
East Bergholt, Colchester, Essex CO7 6QT