
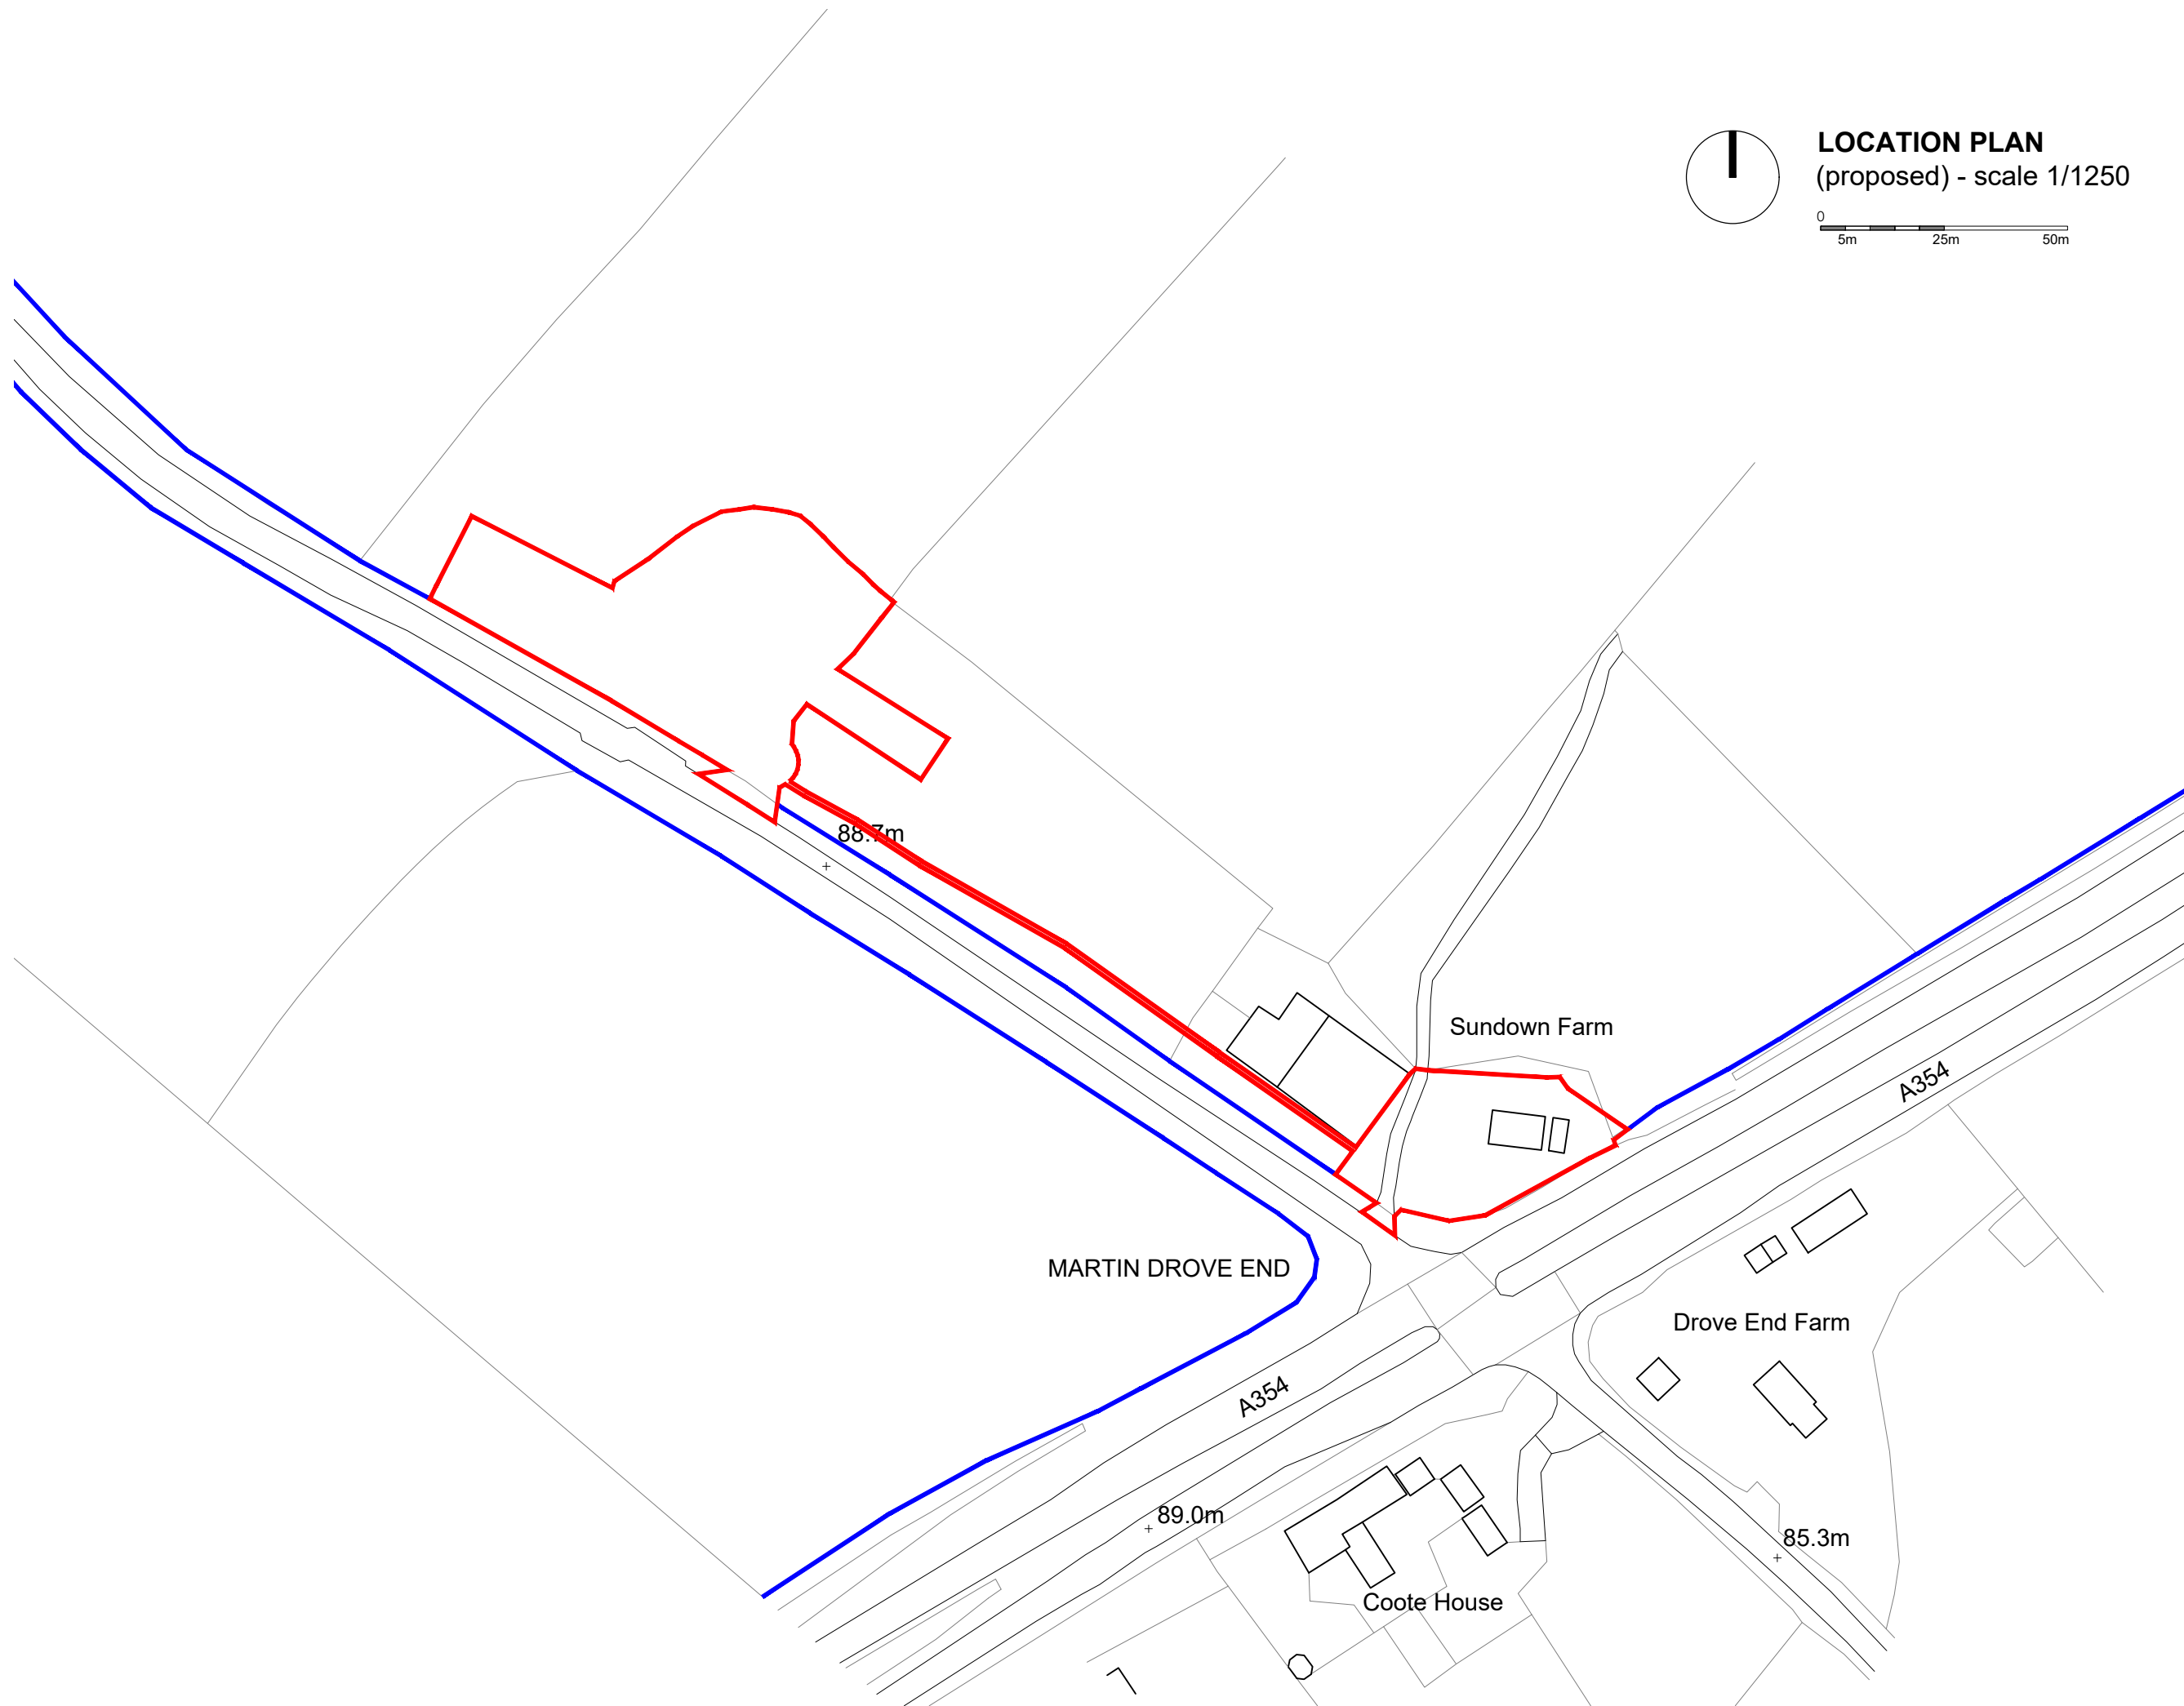


LOCATION PLAN
(proposed) - scale 1/1250

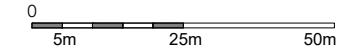

Rev	Date	Description	Drm
C	29.08.23	Existing House Included and joined to single red line	HE
B	16.08.23	Existing House Excluded	HE
A	29.06.23	Drainage, PVS and Ground Source included in Red Line	HE

boon brown

A: Motivo, Alvington, Yeovil, Somerset, BA20 2FG T: 01935 420803
 A: Tunstall Hall, Bemay's Grove, London, SW9 8DF T: 0207 4989158
 W: www.boonbrown.com E: info@boonbrown.com

©COPYRIGHT All rights described in chapter IV of the copyright, designs and patents act 1988 have been generally asserted. Where any drawing is to be read in conjunction with another, including specialists, the two drawings shall be cross-checked and any discrepancies reported to the architect before the work is put in hand. All dimensions are in millimetres, all levels are in metres, unless shown otherwise. Any discrepancies in dimensions or details on or between these drawings/specifications should be drawn to the attention of the boomtown and/or the engineer in writing for clarification. Drawing prepared solely for the use of client, as detailed in text box, and is not to be copied, lent or used by any third party without written permission. Do not scale from drawing, use figured dimensions only after checking. Report any discrepancies or omissions to architect before ordering materials or putting work in hand.

Project
PROPOSED DEVELOPMENT AT
SUNDOWN FARM
DROVE END, MARTIN
FORDINGBRIDGE SP6 3JT

Client
 Carol Besent

Drawing Title
 Location Plan

Scale	Date	Drawn	Chk'd
1 : 1250 @ A3	22/03/23	HE	RB
DWG No. 4885 - PL01			Rev. C

