


Robin Hood Pub
Site Plan

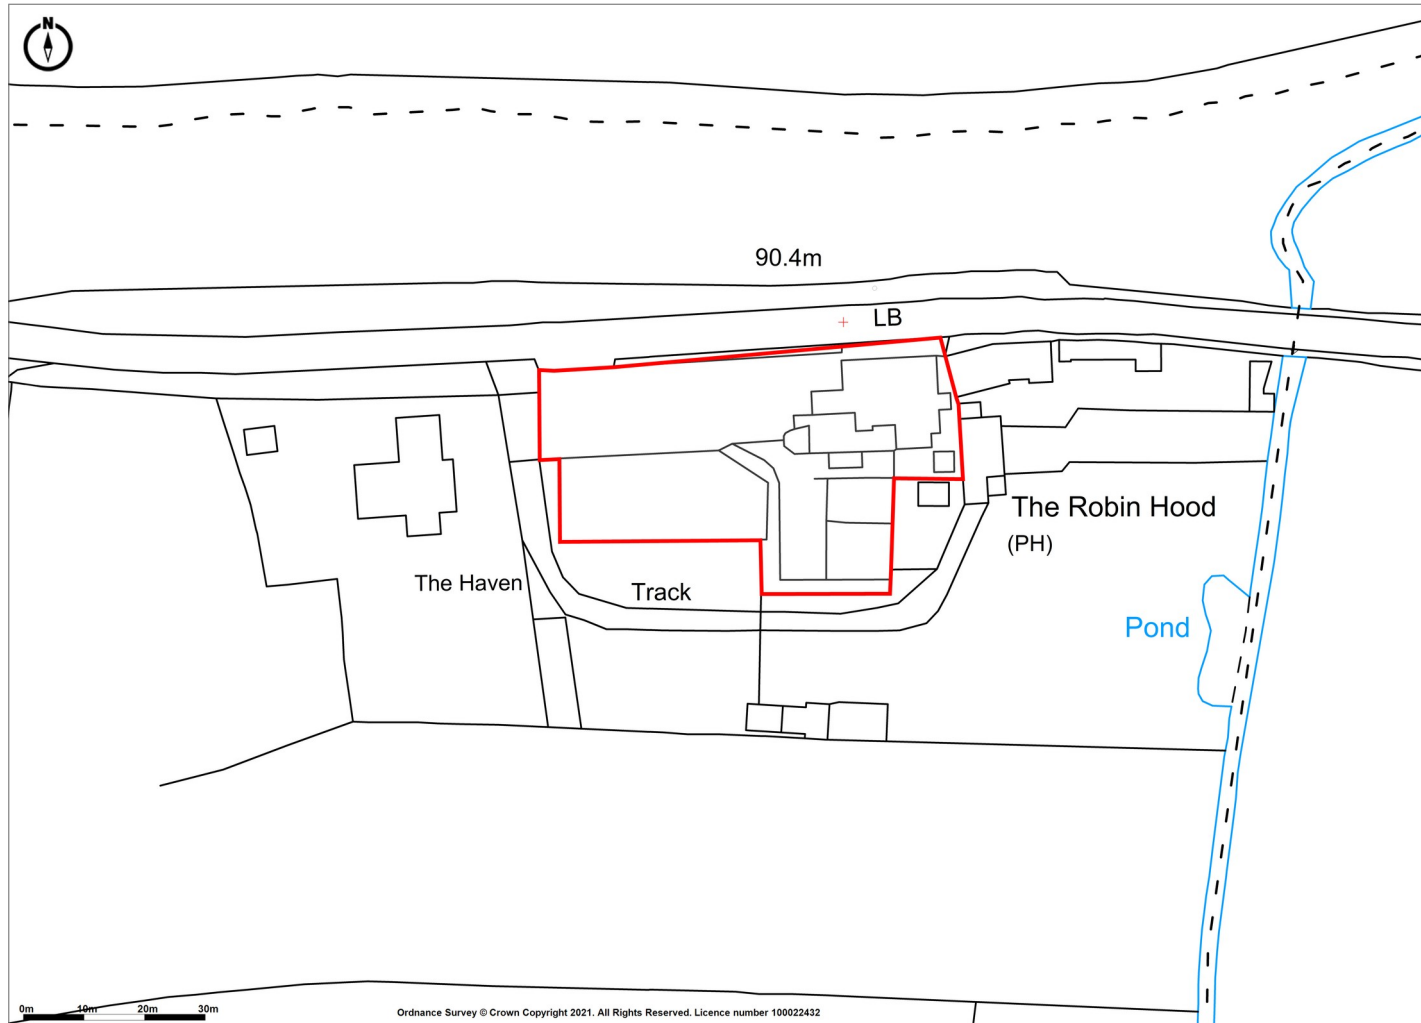

Promapv2
LANDMARK INFORMATION

Ordnance Survey Crown Copyright 2021. All rights reserved.
Licence number 100022432.
Plotted Scale - 1:1250. Paper Size – A4

KA39861
11.02.2021