
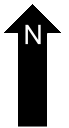
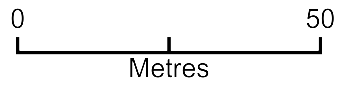


Sewards barn location

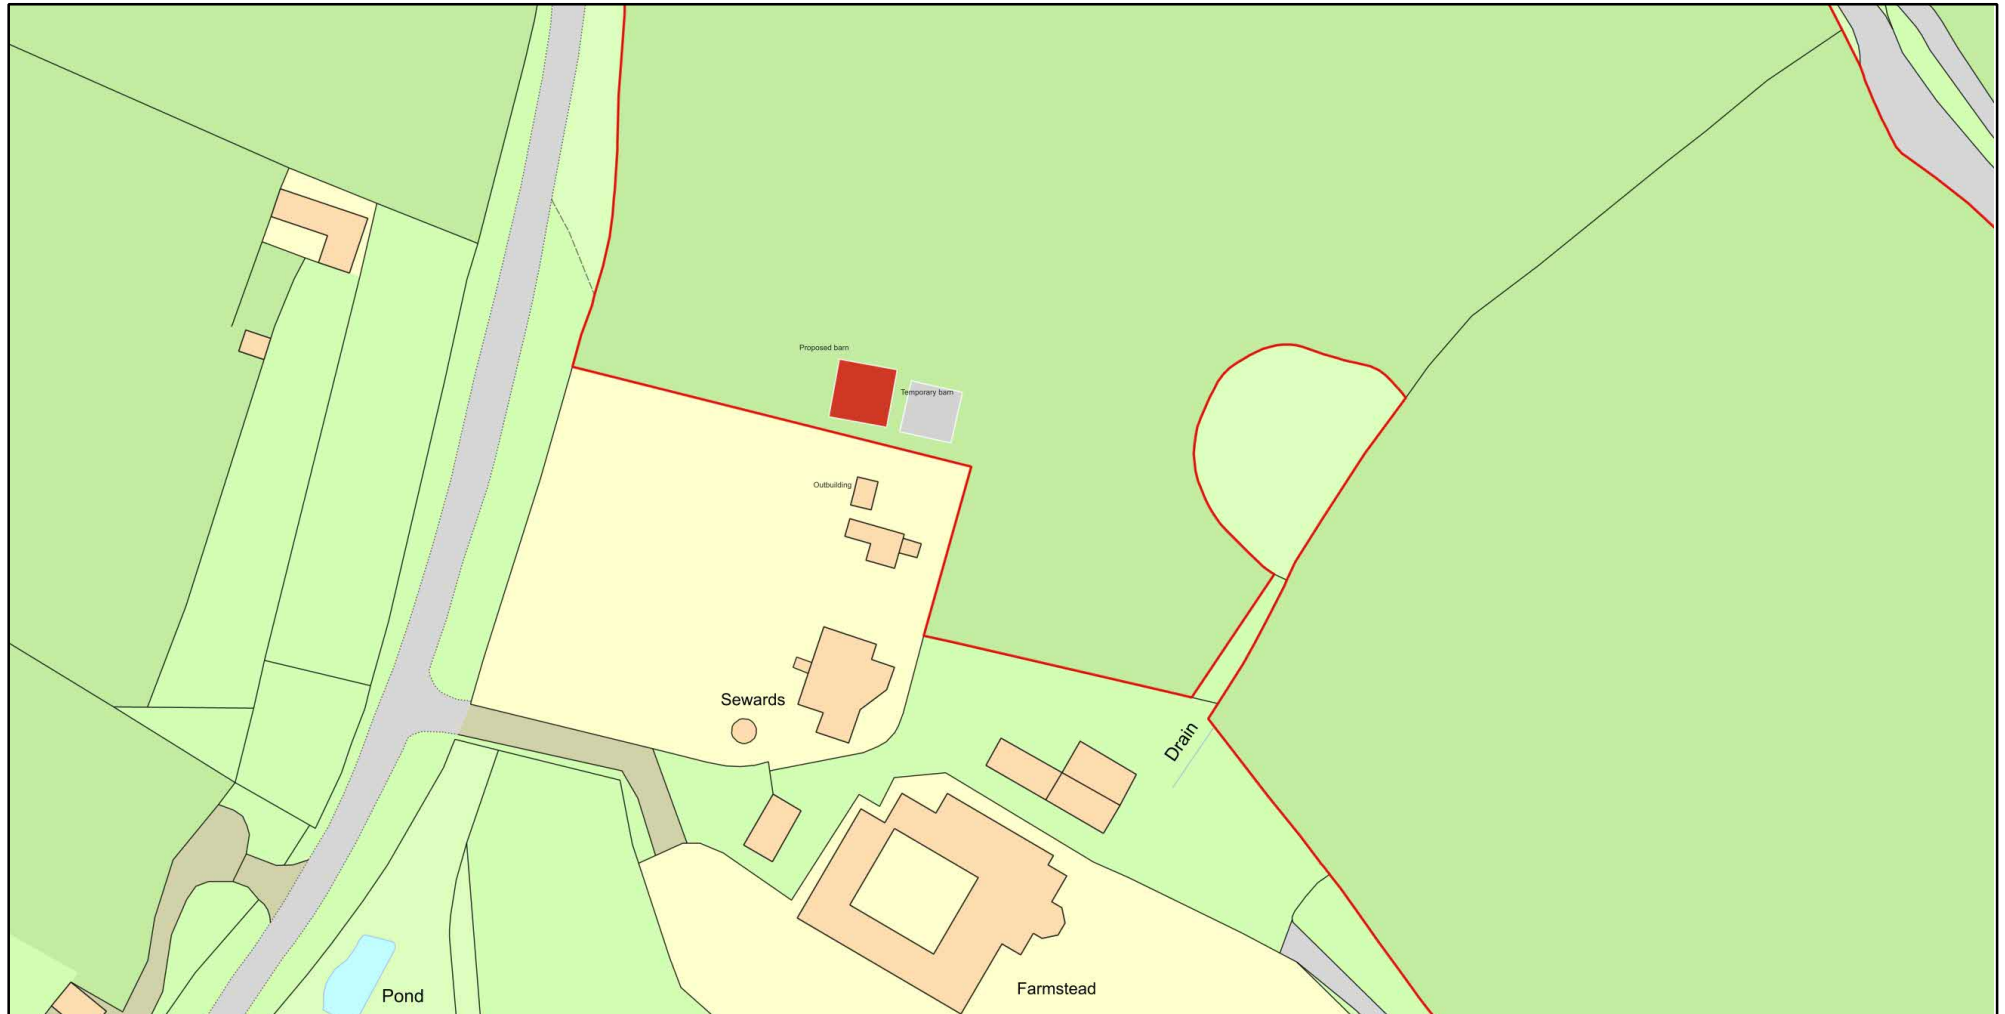

Plan Produced for: [Redacted]

Date Produced: 10 Sep 2023

Plan Reference Number: TQRQM23253213535428

Scale: 1:1250 @ A4